
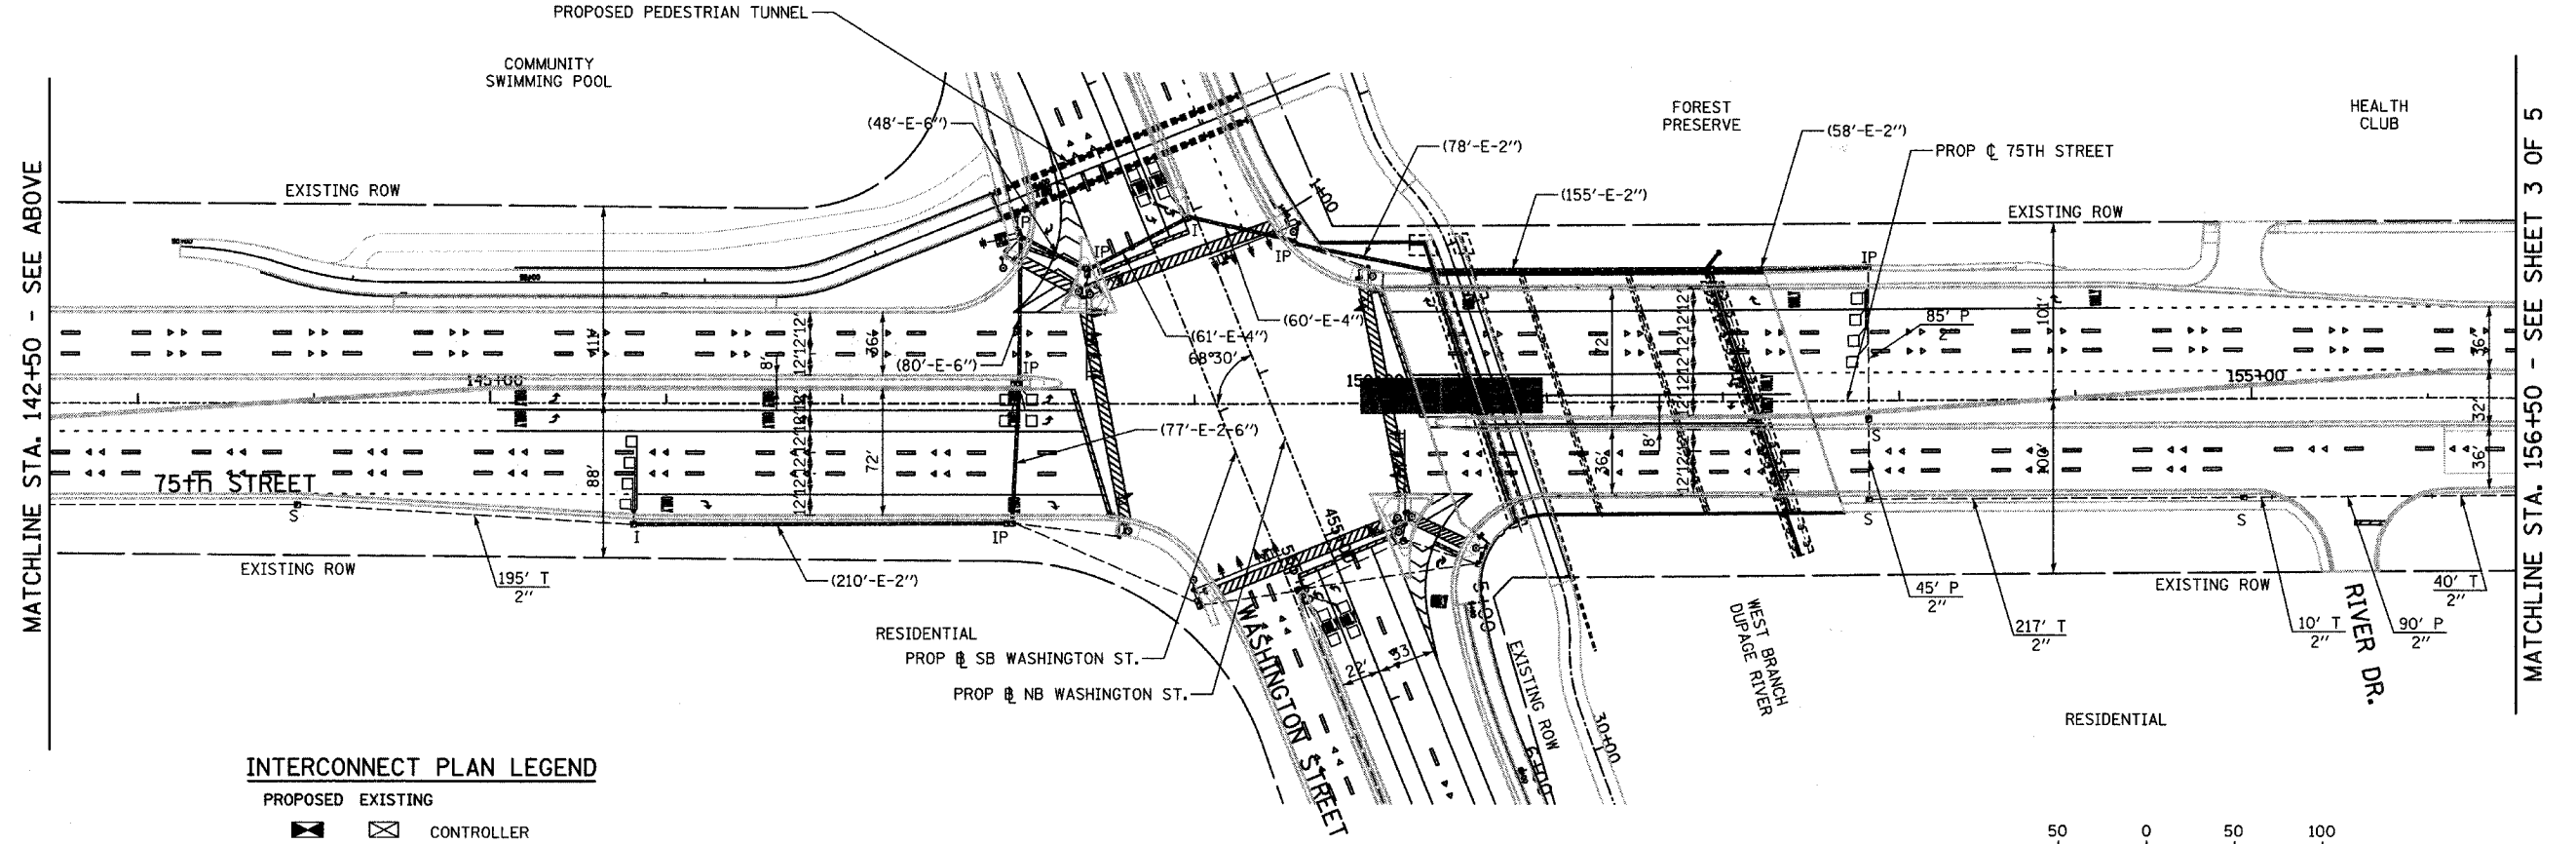




F.A.U. RTE.	SECTION	COUNTY	TOTAL SHEETS	SHEET NO.
2552	00-00114-00-PV	DUPAGE	563	214
STA.	TO STA.			
FED. ROAD DIST. NO.	ILLINOIS	FED. AID PROJECT		

CONTRACT NO. 63024

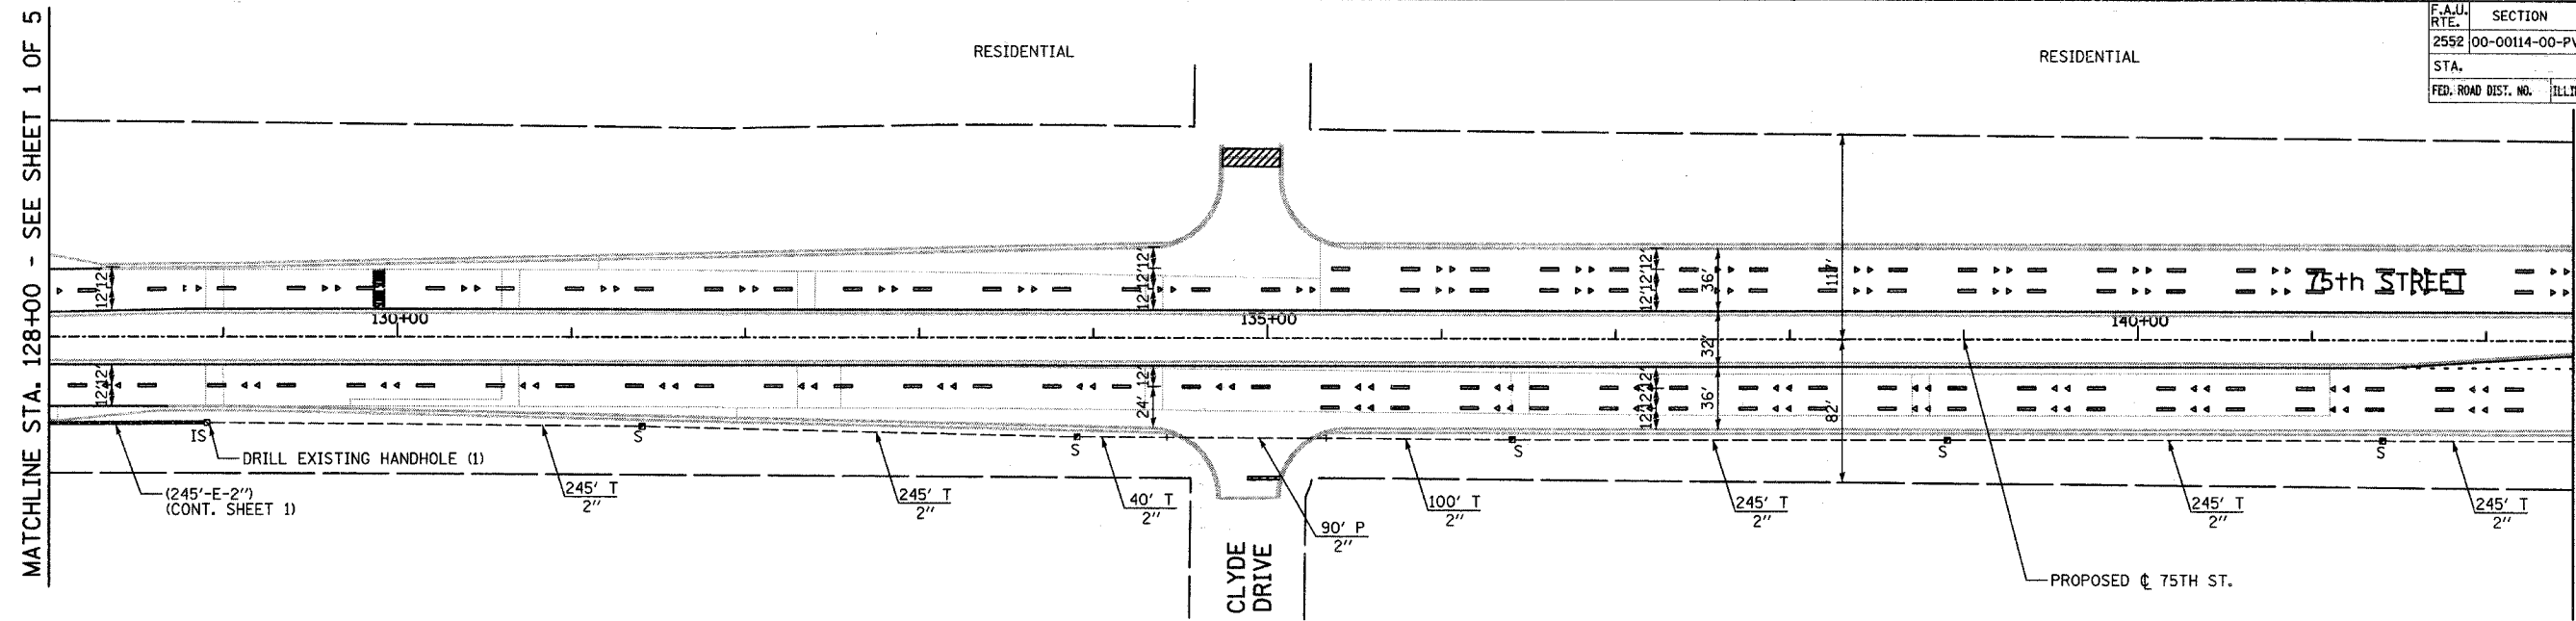

**INTERCONNECT PLAN LEGEND**

PROPOSED	EXISTING	
		CONTROLLER
		HANDHOLE
		DOUBLE HANDHOLE
		HEAVY DUTY HANDHOLE
		G.S. CONDUIT IN TRENCH(T) OR PUSHED (P)
		DETECTOR LOOP
		UNIT DUCT
		IS SYSTEM
		INTERSECTION

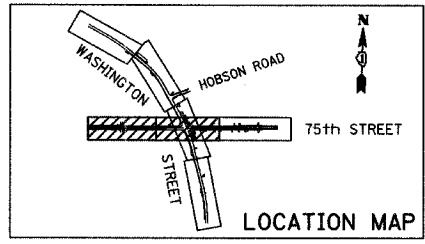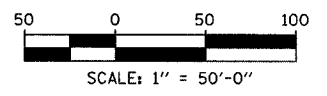

REVISIONS	
NAME	DATE

INTERSECTION IMPROVEMENT  
 WASHINGTON STREET - 75th STREET  
 TRAFFIC SIGNAL INTERCONNECT PLAN  
 75th STREET  
 SHEET 2 OF 5  
 STA. 128+00 TO STA. 156+50  
 CONSULTANT  
**TYLIN INTERNATIONAL**

City of **Naperville**

DRAWN: CBS  
 CHECKED: DAJ  
 APPROVED:  
 DATE: APRIL 11, 2008  
 SCALE:  
 JOB NO.: P-91-494-00  
 SHEET NO.:  
 PROJECT NO.: M-CMM-7003 (985)

4/11/2008 10:54:47 AM