


F.A.B. RTE.	SECTION	COUNTY	TOTAL SHEETS	SHEET NO.
2552	00-00114-00-PV	DuPAGE	563	215
STA. 156+50	TO STA. EOP			
FED. ROAD DIST. NO.	ILLINOIS	FED. AID PROJECT		
CONTRACT NO. 63024				

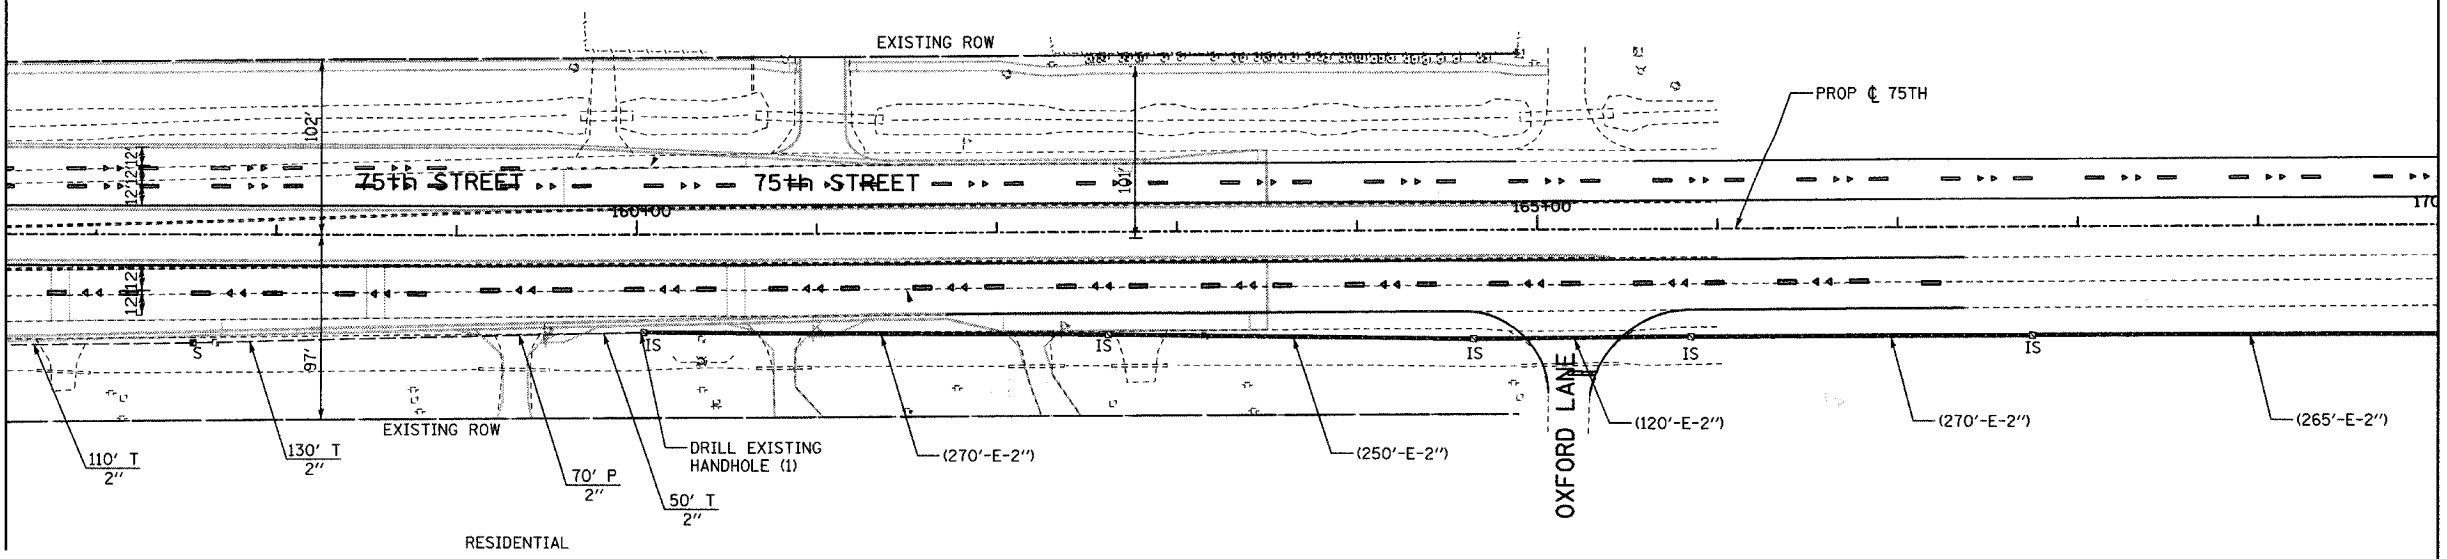


MATCHLINE STA. 156+50 - SEE SHEET 2 OF 5

MATCHLINE STA. 170+00 - SEE BELOW





MATCHLINE STA. 170+00 - SEE ABOVE

MATCHLINE STA. 180+00 + 500 FT - SEE SHEET 4 OF 5

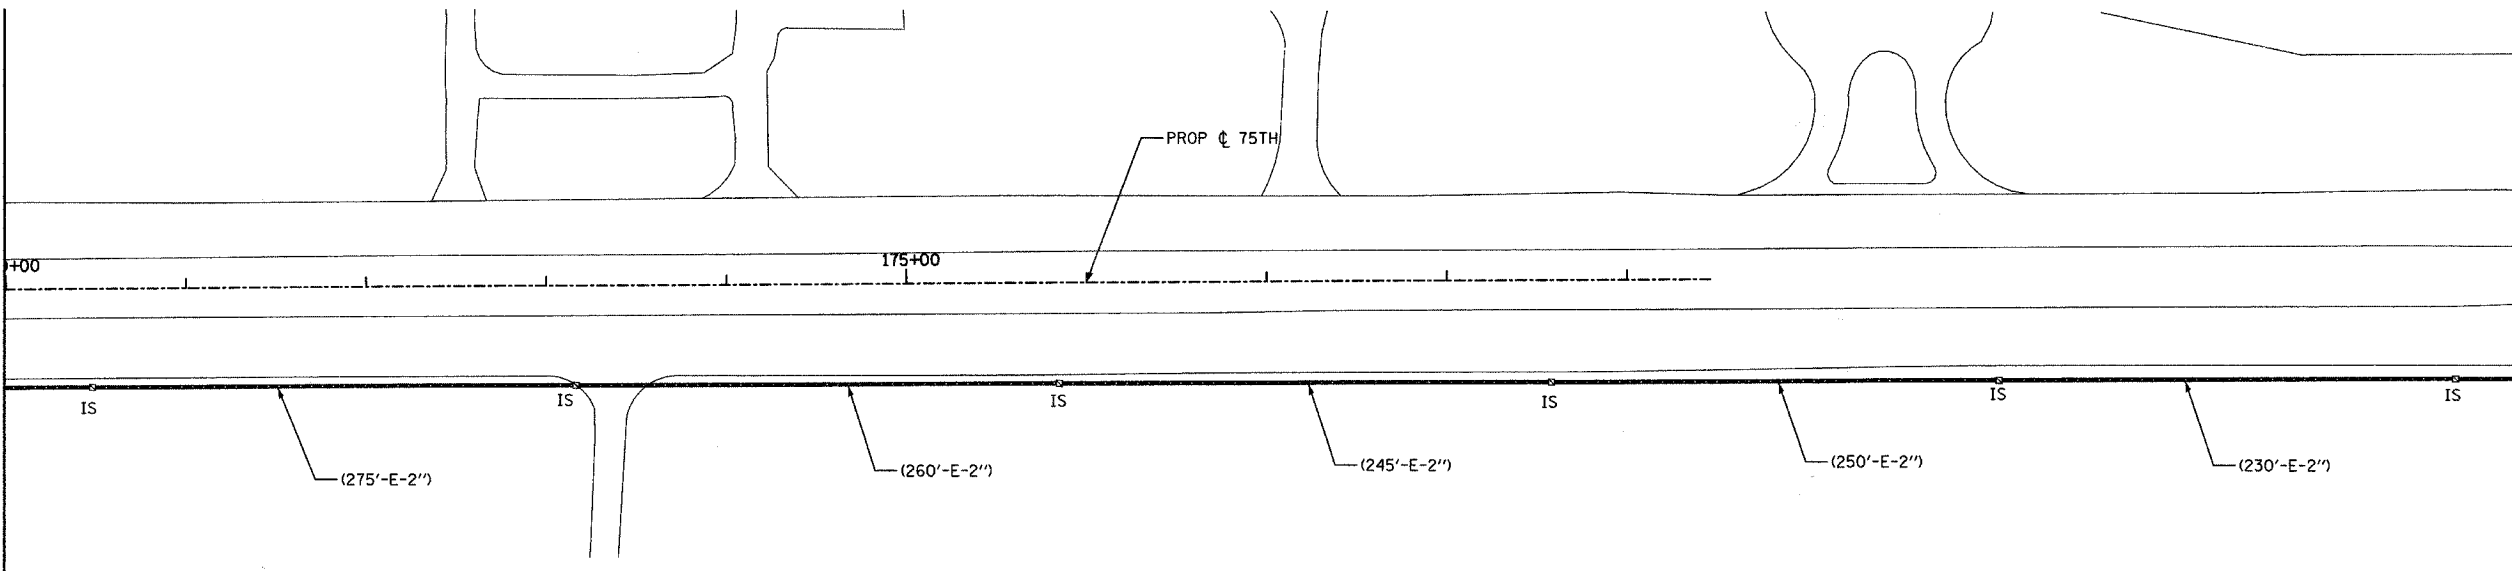

**INTERCONNECT PLAN LEGEND**

PROPOSED	EXISTING	
		CONTROLLER
		HANDHOLE
		DOUBLE HANDHOLE
		HEAVY DUTY HANDHOLE
		G.S. CONDUIT IN TRENCH(T) OR PUSHED (P)
		DETECTOR LOOP
UD		UNIT DUCT
S	IS	SYSTEM
IP	I	INTERSECTION

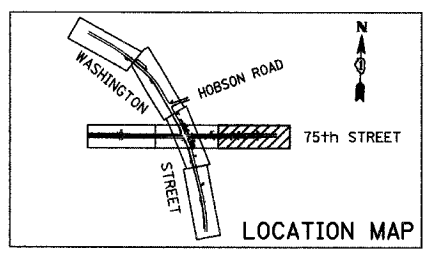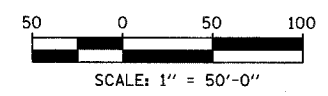

REVISIONS	
NAME	DATE

**INTERSECTION IMPROVEMENT**  
**WASHINGTON STREET - 75th STREET**  
**TRAFFIC SIGNAL INTERCONNECT PLAN**  
**75th STREET**  
 SHEET 3 OF 5  
 STA. 156+50 TO 165+85  
 CONSULTANT  
**TYLIN INTERNATIONAL**

City of **Naperville**

DRAWN: CBS	SHEET NO.
CHECKED: DAJ	
APPROVED:	
DATE: APRIL 11, 2008	
SCALE:	
JOB NO.: P-91-494-00	PROJECT NO.: M-CMM-7003 (985)

4/11/2008 10:55:51 AM