

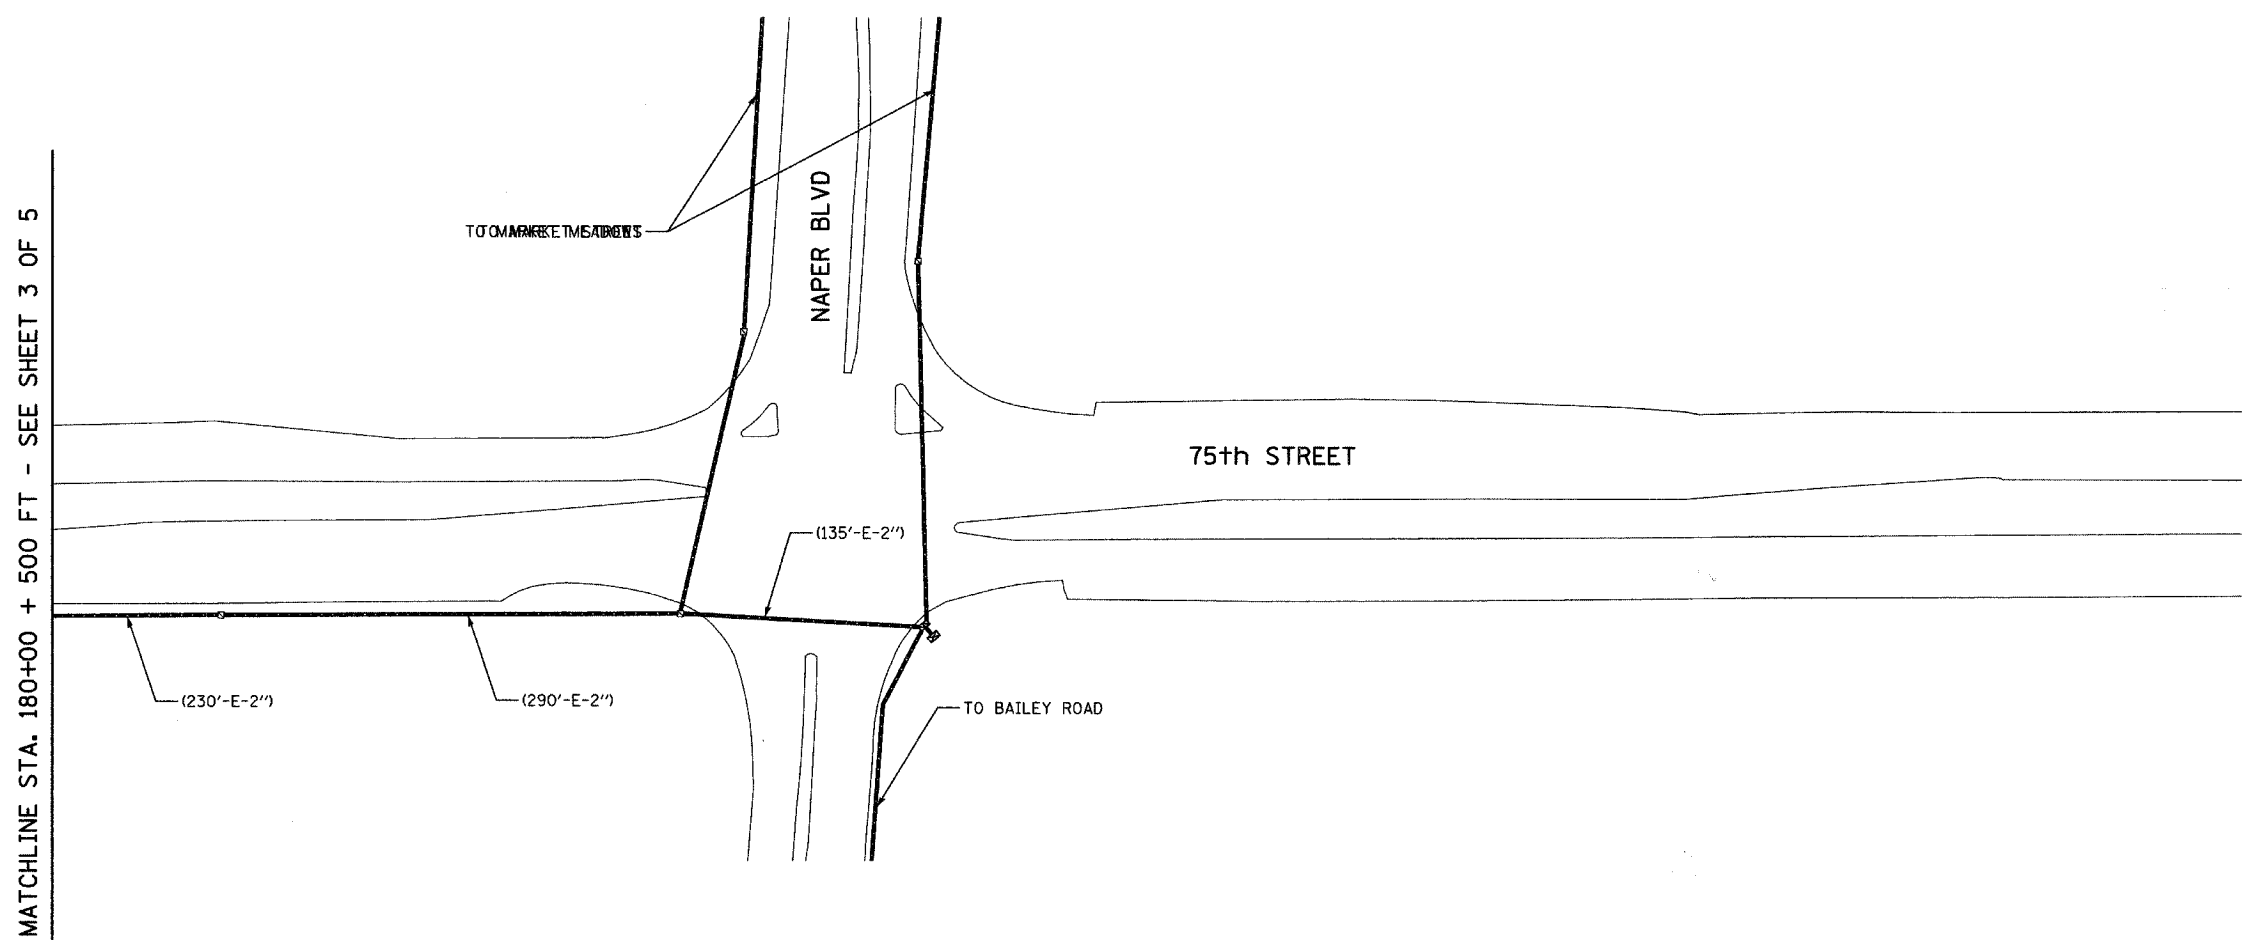


| | | | | |
|---------------------|----------------|------------------|--------------|-----------|
| F.A.B. RTE. | SECTION | COUNTY | TOTAL SHEETS | SHEET NO. |
| 2552 | 00-00114-00-PV | DUPAGE | 563 | 216 |
| STA. | TO STA. | | | |
| FED. ROAD DIST. NO. | ILLINOIS | FED. AID PROJECT | | |
| CONTRACT NO. 63024 | | | | |

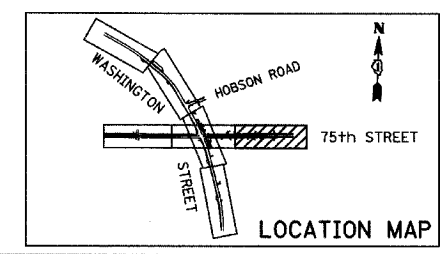

INTERCONNECT PLAN LEGEND

| PROPOSED | EXISTING | |
|----------|----------|--|
| | | CONTROLLER |
| | | HANDHOLE |
| | | DOUBLE HANDHOLE |
| | | HEAVY DUTY HANDHOLE |
| | | G.S. CONDUIT IN TRENCH(T) OR PUSHED (P) |
| | | DETECTOR LOOP |
| UD | IS | UNIT DUCT SYSTEM |
| IP | I | INTERSECTION |

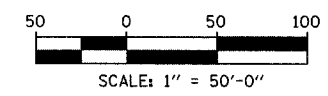

| REVISIONS | |
|-----------|------|
| NAME | DATE |
| | |
| | |
| | |
| | |
| | |
| | |
| | |
| | |
| | |
| | |

INTERSECTION IMPROVEMENT
WASHINGTON STREET - 75th STREET
TRAFFIC SIGNAL INTERCONNECT PLAN
75th STREET
SHEET 4 OF 5

CONSULTANT
TYLIN INTERNATIONAL

City of **Naperville**

| | |
|----------------------|-------------------------------|
| DRAWN: CBS | SHEET NO. |
| CHECKED: DAJ | |
| APPROVED: | |
| DATE: APRIL 11, 2008 | |
| SCALE: | |
| JOB NO.: P-9I-494-00 | PROJECT NO.: M-CMM-7003 (985) |