


F.A.B. RTE.	SECTION	COUNTY	TOTAL SHEETS	SHEET NO.
2552	00-00114-00-PV	DuPAGE	563	220
STA. 156+50	TO STA. EOP			
FED. ROAD DIST. NO.	ILLINOIS	FED. AID PROJECT		

CONTRACT NO. 63024



MATCHLINE STA. 156+50 - SEE SHEET 2 OF 3



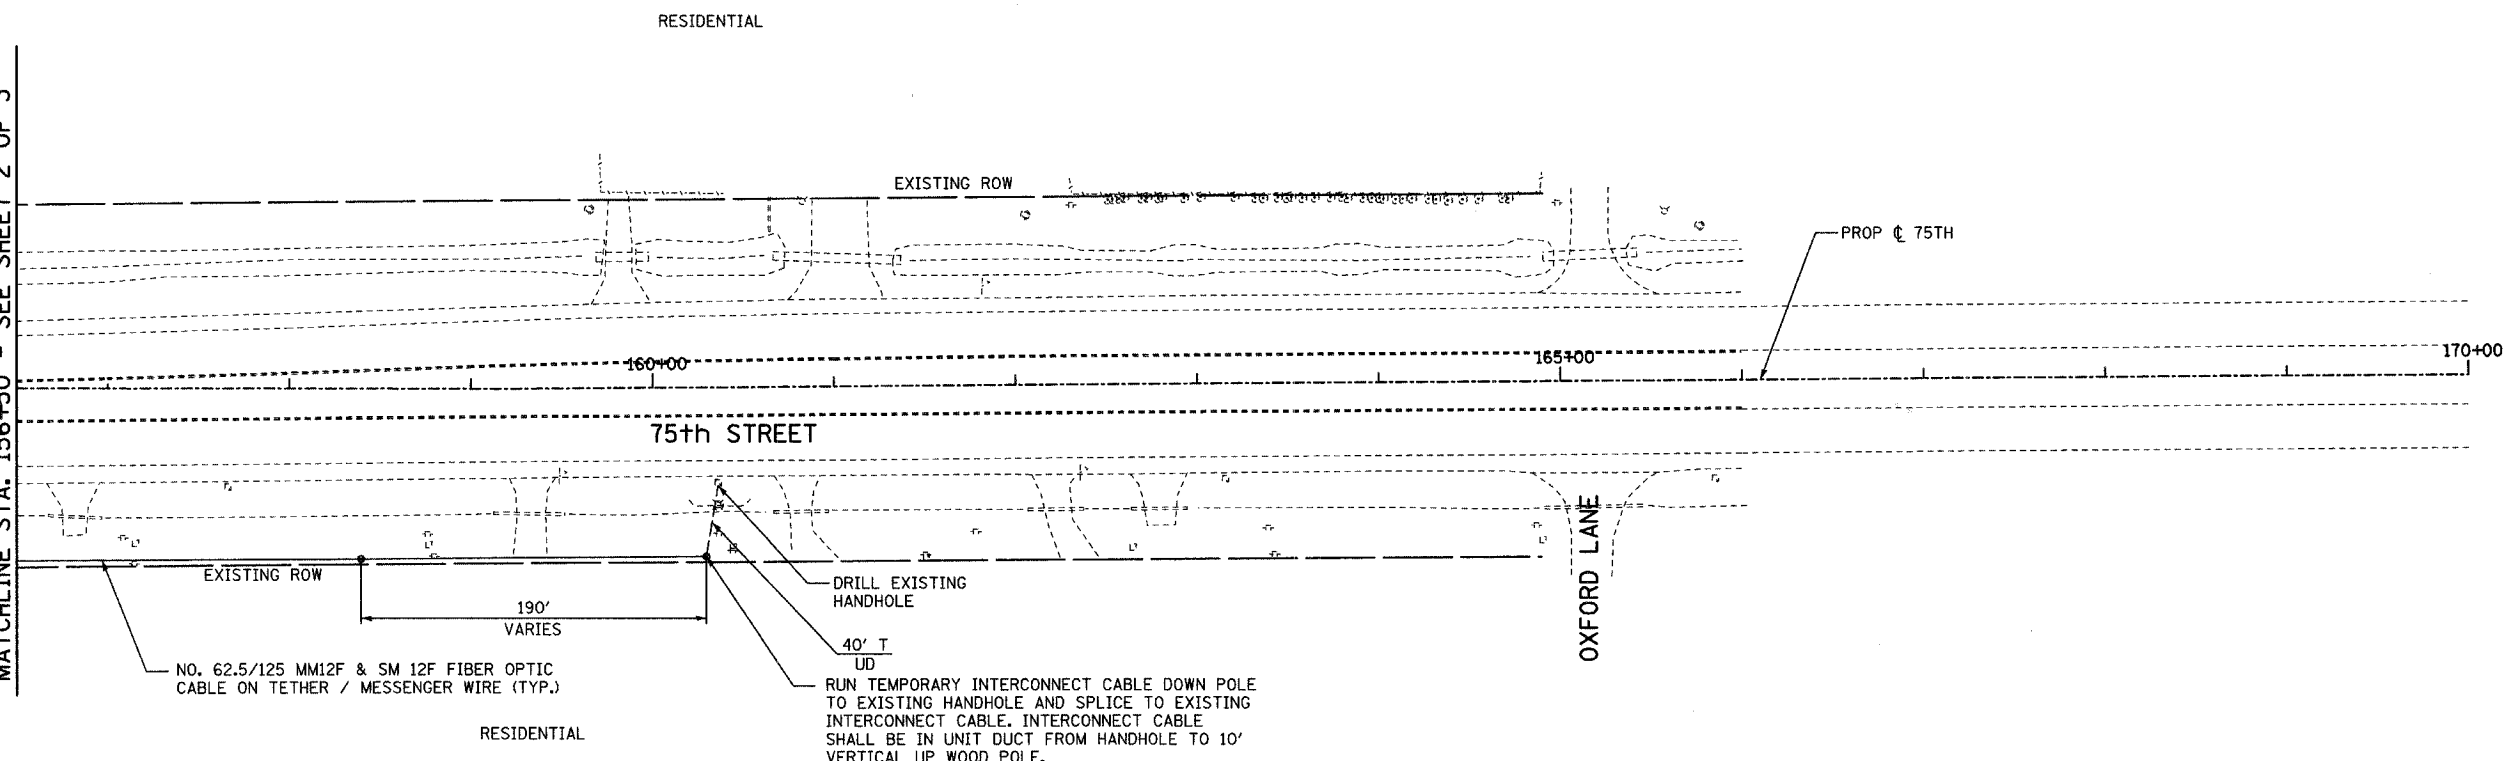


**TEMPORARY TRAFFIC SIGNAL LEGEND**

- |   |  |    |                                  |
|---|--|----|----------------------------------|
| ← | TEMPORARY TRAFFIC SIGNAL HEAD SPAN WIRE MOUNTED ORIGINAL LOCATION  | ▼  | VIDEO DETECTION                  |
| ↔ | TEMPORARY TRAFFIC SIGNAL HEAD SPAN WIRE MOUNTED SECONDARY LOCATION | ⊙  | PEDESTRIAN PUSHBUTTON DETECTOR   |
| ⊗ | TEMPORARY WOOD POLE (CLASS 5 OR BETTER) 45 FOOT (13.7m) MINIMUM    | ⚡  | EMERGENCY VEHICLE LIGHT DETECTOR |
| ⊠ | TEMPORARY CONTROLLER CABINET                                       | ⬢  | CONFIRMATION BEACON              |
| — | TEMPORARY SPAN WIRE, TETHER WIRE, AND CABLE                        | □  | VEHICLE DETECTOR, INDUCTION LOOP |
| ⊞ | TEMPORARY SERVICE INSTALLATION                                     | CT | COMMON TRENCH                    |
| ⊞ | TEMPORARY PEDESTRIAN SIGNAL HEAD, BRACKET MOUNTED                  | UD | UNIT DUCT                        |
| ↔ | EXISTING TEMPORARY TRAFFIC SIGNAL HEAD SPAN WIRE MOUNTED           | —  | G.S. CONDUIT IN TRENCH OR PUSHED |
|   |  | ■  | HANDHOLE                         |
|   |  | ⊞  | HEAVY DUTY HANDHOLE              |
|   |  | ■  | VIDEO DETECTION ZONES            |

**INTERCONNECT PLAN LEGEND**


- |    |          |    |          |   |
|----|----------|----|----------|---|
| ⊠  | PROPOSED | ⊠  | EXISTING | CONTROLLER                              |
| ■  | PROPOSED | ■  | EXISTING | HANDHOLE                                |
| ⊞  | PROPOSED | ⊞  | EXISTING | DOUBLE HANDHOLE                         |
| ⊞  | PROPOSED | ⊞  | EXISTING | HEAVY DUTY HANDHOLE                     |
| —  | PROPOSED | —  | EXISTING | G.S. CONDUIT IN TRENCH(T) OR PUSHED (P) |
| □  | PROPOSED | □  | EXISTING | DETECTOR LOOP                           |
| UD | PROPOSED | UD | EXISTING | UNIT DUCT                               |
| S  | PROPOSED | S  | EXISTING | SYSTEM                                  |
| IP | PROPOSED | I  | EXISTING | INTERSECTION                            |

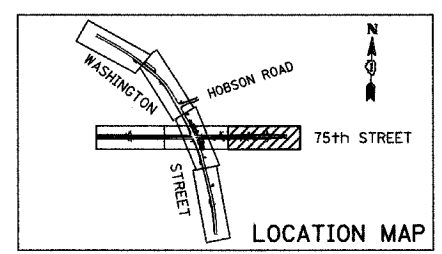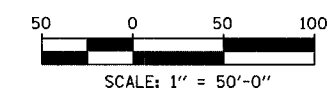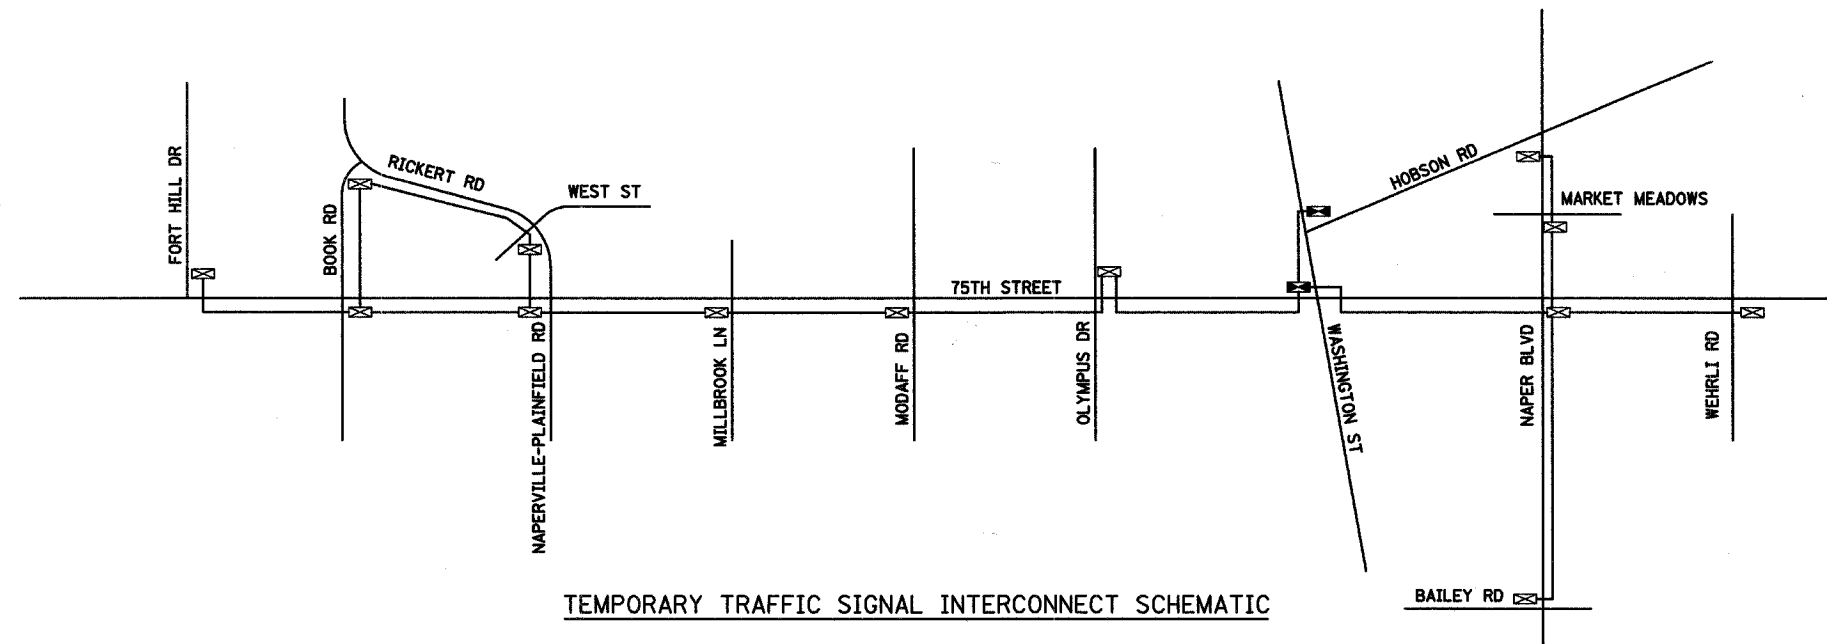

REVISIONS	
NAME	DATE

INTERSECTION IMPROVEMENT  
 WASHINGTON STREET - 75th STREET  
 TEMPORARY TRAFFIC SIGNAL  
 INTERCONNECT PLAN 75th STREET  
 SHEET 3 OF 3  
 STA. 156+50 TO EOP

CONSULTANT  
**TYLIN INTERNATIONAL**

City of  **Naperville**

DRAWN: CBS  
 CHECKED: DAJ  
 APPROVED:  
 DATE: APRIL 11, 2008  
 SCALE:  
 JOB NO.: P-91-494-00

SHEET NO.  
 PROJECT NO.: M-CMM-7003 (985)