



F.A.U. RTE.	SECTION	COUNTY	TOTAL SHEETS	SHEET NO.
2552 100-00114-00-PV		DuPAGE	563	237
STA.	TO STA.			
FED. ROAD DIST. NO.	ILLINOIS	FED. AID PROJECT		

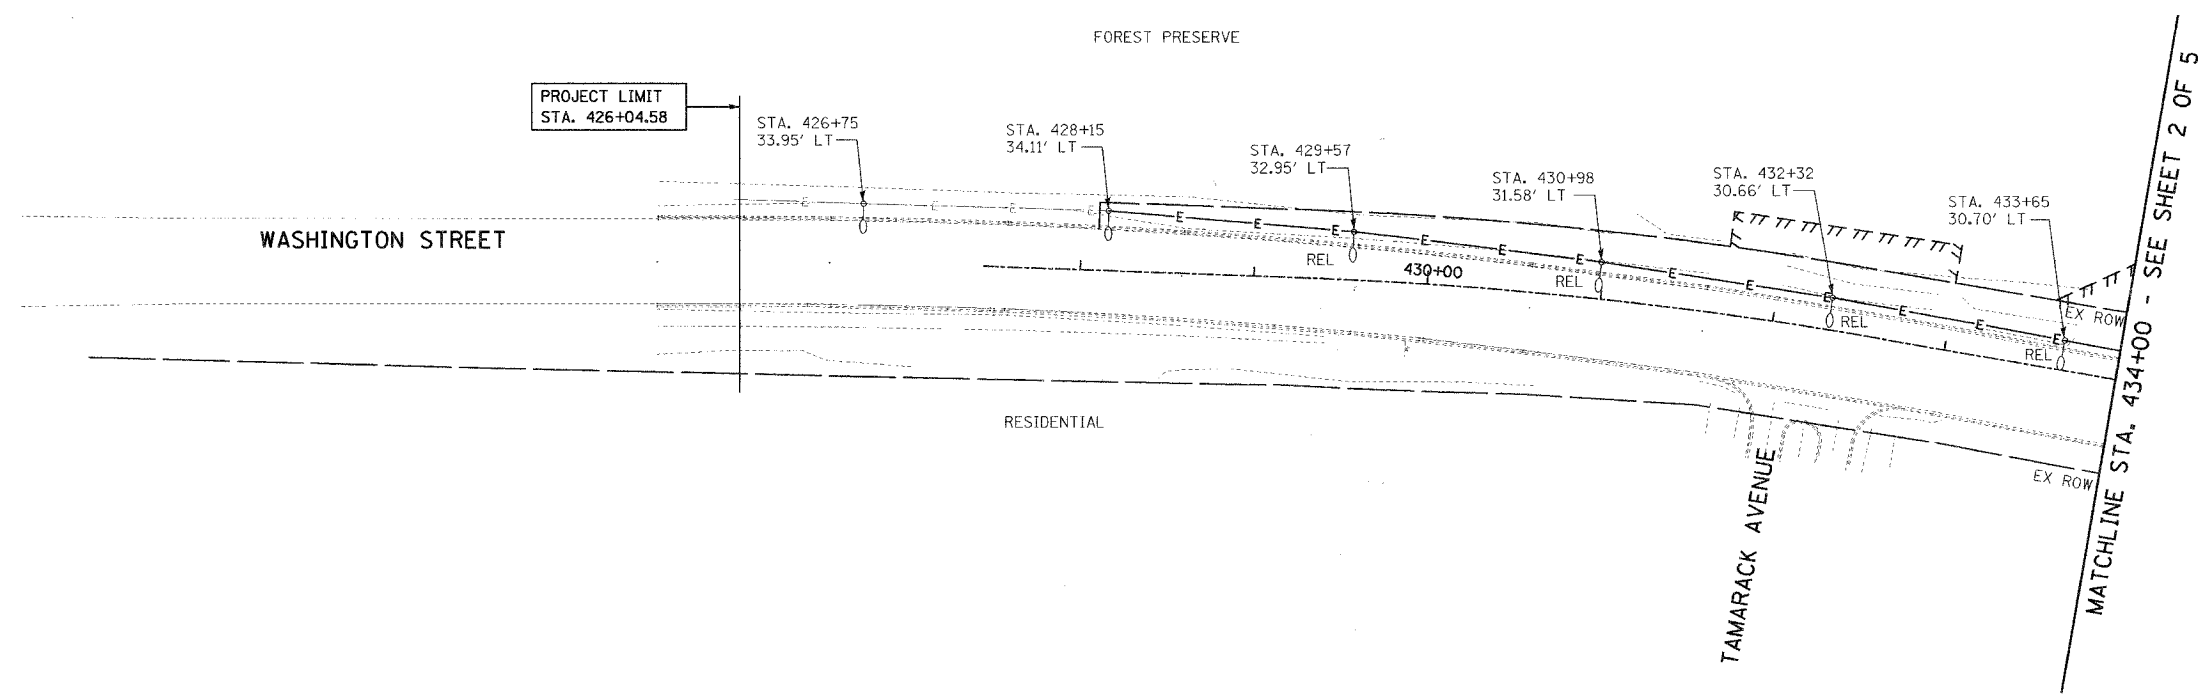

REVISIONS	
NAME	DATE

INTERSECTION IMPROVEMENT
 WASHINGTON STREET - 75th STREET
 ELECTRICAL DEMOLITION PLAN
 WASHINGTON STREET
 SHEET 1 OF 5
 STA. 426+04.578 TO STA. 434+00
 CONSULTANT
TYLIN INTERNATIONAL

City of		Naperville
DRAWN: FO	CHECKED: F1	APPROVED: DEM
DATE: 04/11/08	SCALE: 1"=50'-0"	JOB NO.: P-91-494-00
PROJECT NO.: CMM-7003 (983)		SHEET NO.

DRAWN BY: F. O'NEILL