
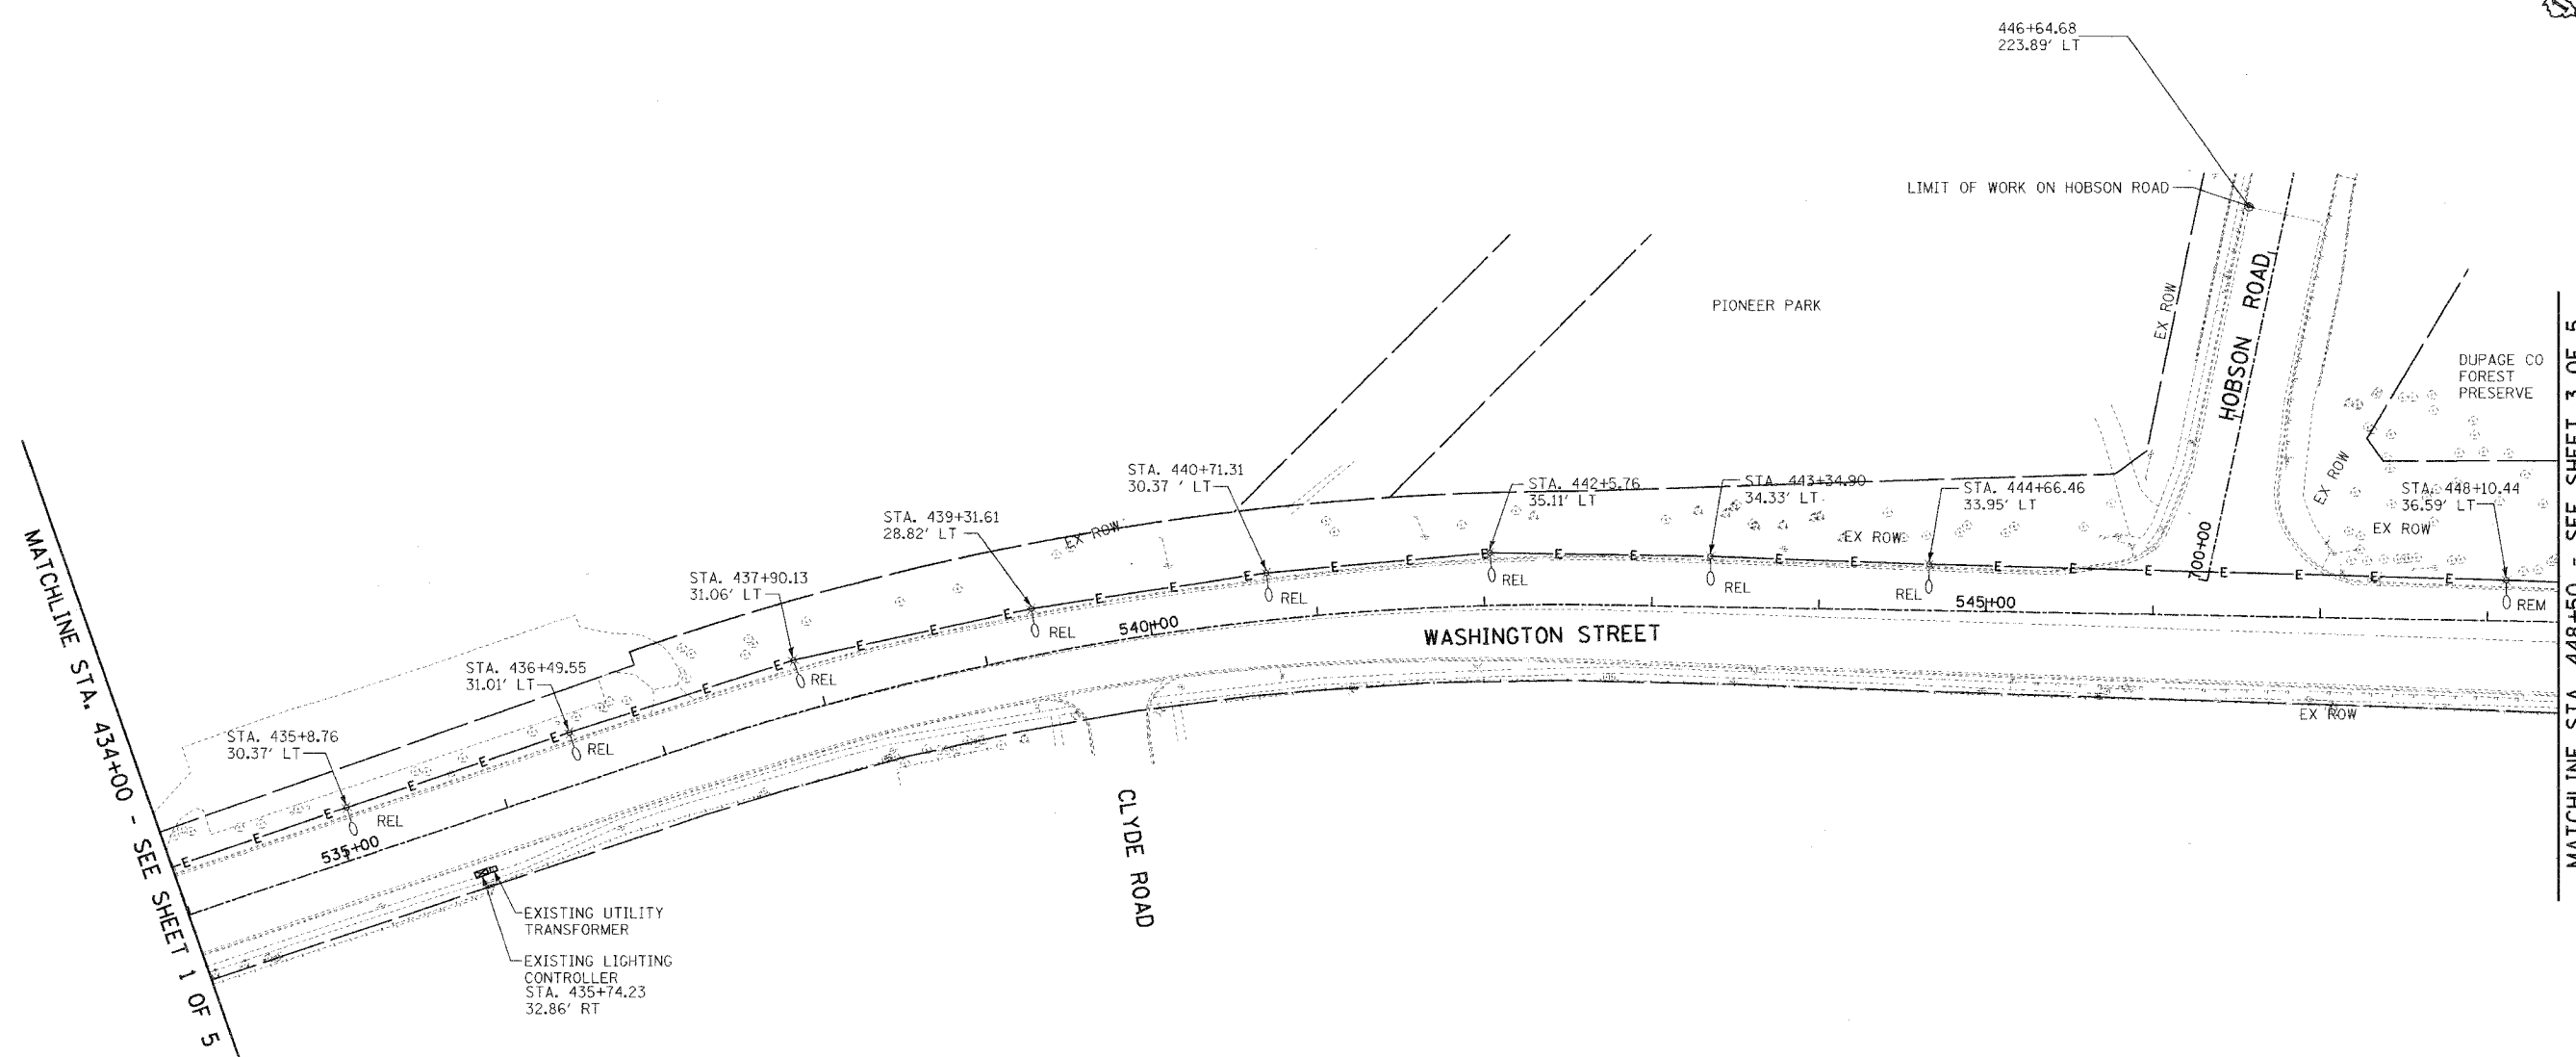


F.A.U. RTE.	SECTION	COUNTY	TOTAL SHEETS	SHEET NO.
2552	00-00114-00-PV	DUPAGE	563	238
STA.	TO STA.			
FED. ROAD DIST. NO.	ILLINOIS	FED. AID PROJECT		

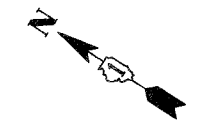

MATCHLINE STA. 434+00 - SEE SHEET 1 OF 5

MATCHLINE STA. 448+50 - SEE SHEET 3 OF 5

**NOTES:**


- DISCONNECT AND REMOVE EXISTING CONDUIT AND WIRES PER DEMOLITION WORK REQUIREMENTS.
- PROVIDE TEMPORARY POLE AND LIGHT FIXTURE. CONNECT TO EXISTING CIRCUIT IN THE EXISTING LIGHTING CONTROLLER.



REVISIONS	
NAME	DATE

INTERSECTION IMPROVEMENT  
 WASHINGTON STREET - 75th STREET  
 ELECTRICAL DEMOLITION PLAN  
 WASHINGTON STREET  
 SHEET 2 OF 5  
 STA. 434+00 TO STA. 448+50

CONSULTANT  
**TYLIN INTERNATIONAL**

City of  **Naperville**

DRAWN: FO	SHEET NO.
CHECKED: FI	
APPROVED: DEM	
DATE: 04/11/08	
SCALE: 1"=50'-0"	
JOB NO.: P-91-494-00	PROJECT NO.: CMM-7003 (983)

\\NAS01\PROJECTS\9803\983\983.DWG 4/11/08 1:28:53 PM