



F.A.U. SECTION	COUNTY	TOTAL SHEETS	SHEET NO.
2552 '00-00114-00-PV	DUPAGE	563	239
STA. TO STA.			
FED. ROAD DIST. NO.	ILLINOIS	FED. AID PROJECT	

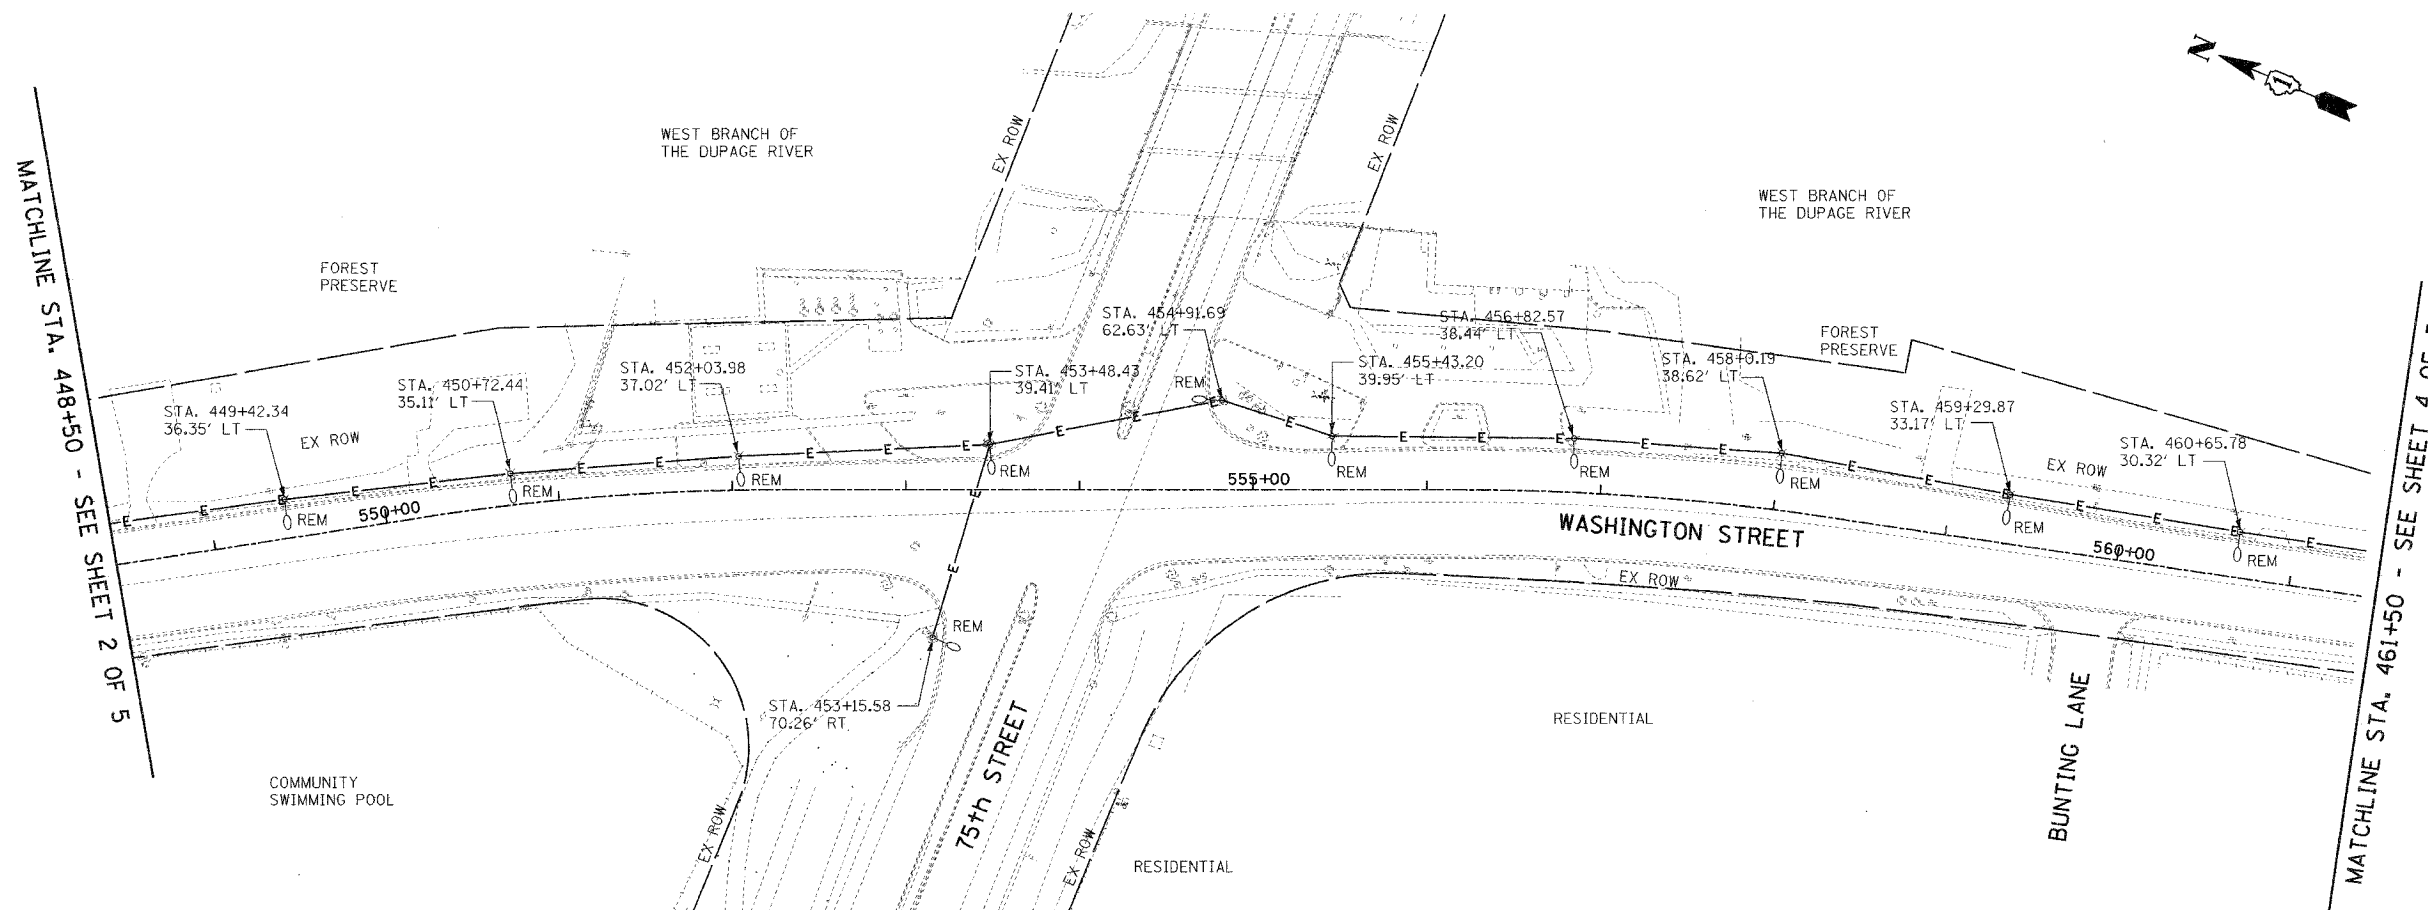

REVISIONS	
NAME	DATE

INTERSECTION IMPROVEMENT
 WASHINGTON STREET - 75th STREET
 ELECTRICAL DEMOLITION PLAN
 WASHINGTON STREET
 SHEET 3 OF 5
 STA. 448+50 TO STA. 461+50

CONSULTANT
TYLIN INTERNATIONAL

City of		Naperville
DRAWN: FO	CHECKED: FI	APPROVED: DEM
DATE: 04/11/08	SCALE: 1"=50'-0"	JOB NO.: P-91-494-00
PROJECT NO.: CMM-7003 (983)		SHEET NO.



\p\projects\91494\91494.dwg, 2/2/08 10:15:15 AM