


F.A.D. RTE.	SECTION	COUNTY	TOTAL SHEETS	SHEET NO.
2552	00-00114-00-PV	DUPAGE	563	240
STA.	TO STA.			
FED. ROAD DIST. NO.	ILLINOIS	FED. AID PROJECT		




MATCHLINE STA. 461+50 - SEE SHEET 3 OF 5

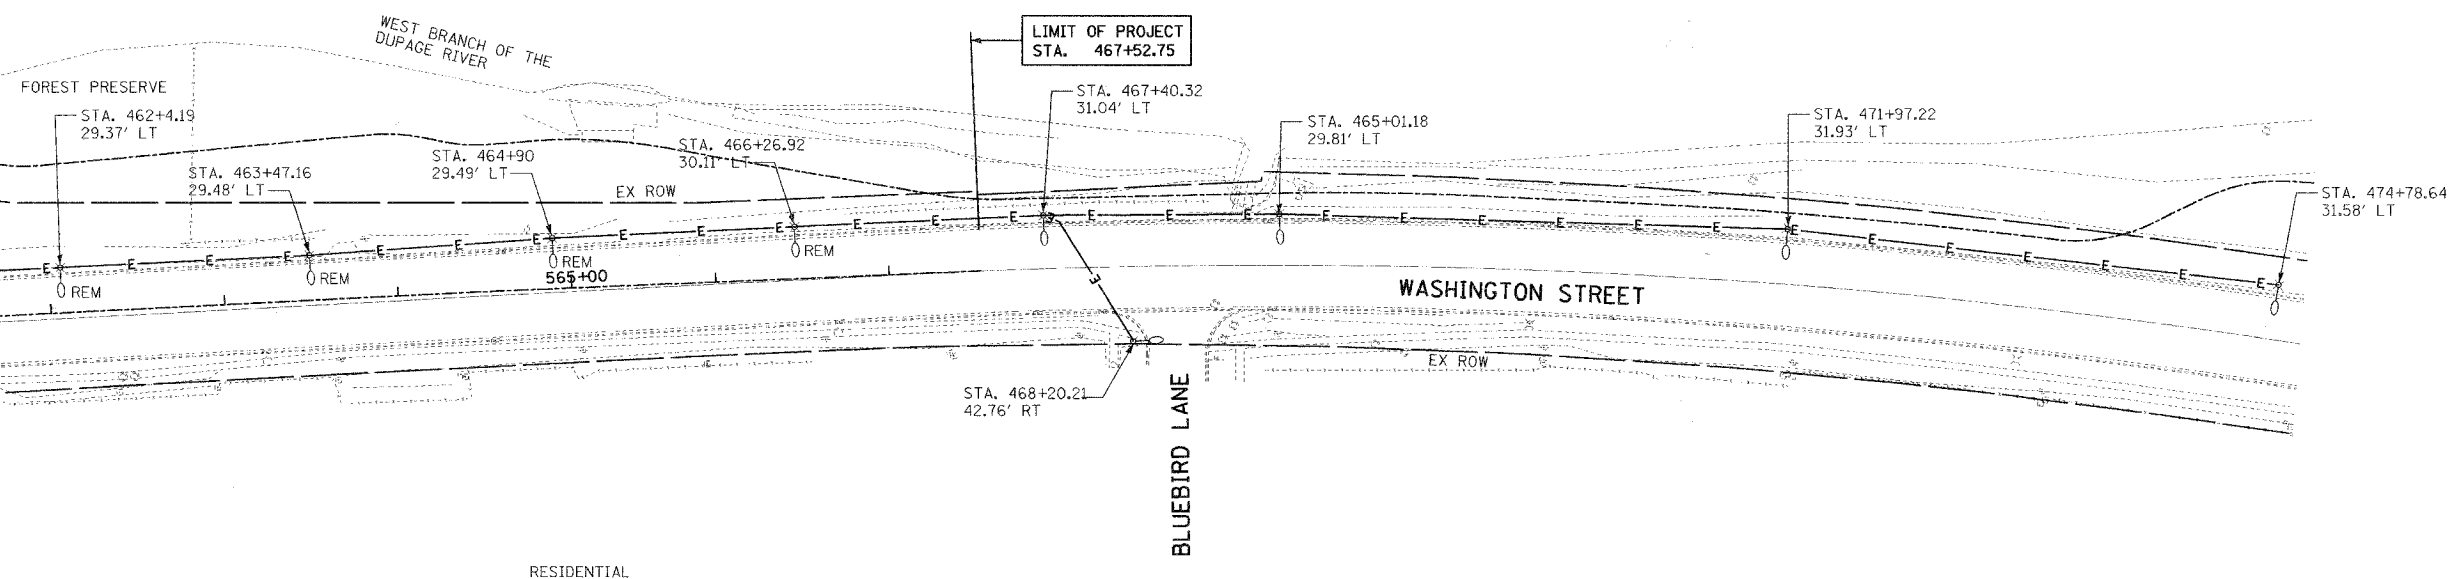

REVISIONS	
NAME	DATE

INTERSECTION IMPROVEMENT  
 WASHINGTON STREET - 75th STREET  
 ELECTRICAL DEMOLITION PLAN  
 WASHINGTON STREET  
 SHEET 4 OF 5  
 STA. 461+50 TO EOP

CONSULTANT  
**TYLIN INTERNATIONAL**

City of  **Naperville**

DRAWN: FO	SHEET NO.
CHECKED: FI	
APPROVED: DEM	
DATE: 04/11/08	
SCALE: 1"=50'-0"	
JOB NO.: P-91-494-00	PROJECT NO.: CMM-7003 (983)

\\s01c01\proj\98303\98303.dwg 4/2/08 11:38:39 AM