

F.A. RTE. 2552	SECTION 00-0014-00-PV	COUNTY DUPAGE	TOTAL SHEETS 563	SHEET NO. 251
STA. _____ TO STA. _____		FED. ROAD DIST. NO. ILLINOIS FED. AID PROJECT		
CONTRACT 63024				

LEGEND


EXISTING

- ⊕ E-WOOD POLE
- E-DPU-ELECTRIC PEDESTAL
- ▲ E-DPU-ELECTRIC TRANSFORMER
- E-SWITCH GEAR AND VAULT
- E-DPU-ELECTRIC FACILITIES
- E-CURB


PROPOSED

- PROPOSED CURB AND CONSTRUCTION
- PROPOSED-TYPE "A" MANHOLE
- PROPOSED-PVC DUCT BANK
- ▲ PROPOSED-TRANSFORMER VAULT
- PROPOSED-DPU-E PEDESTAL
- PROPOSED-DPU-E HANDHOLE

ROAD CONTRACTOR TO CLEAR AREA FOR TRAFFIC CONTROL SYSTEM AND POWER SOURCE.
 ELECTRIC CONTRACTOR WITH ARBORIST TO DETERMINED PATH THROUGH WOODED AREA WITH UNDERBRUSH. ELECTRIC CONTRACTOR WITH ARBORIST TO SAVE AS MANY TREES GREATER THAN 12" AS POSSIBLE. DUCT BANK CAN TURN TO AVOID TREES. NO GREATER THAN 30° DEGREES NO LESS THAN 5° DEGREES.
 MANHOLE LOCATION TO BE DETERMINED IN FIELD WITH RESIDENT ENGINEER MANHOLE CAN ONLY DEVIATE 25' FROM CENTER.

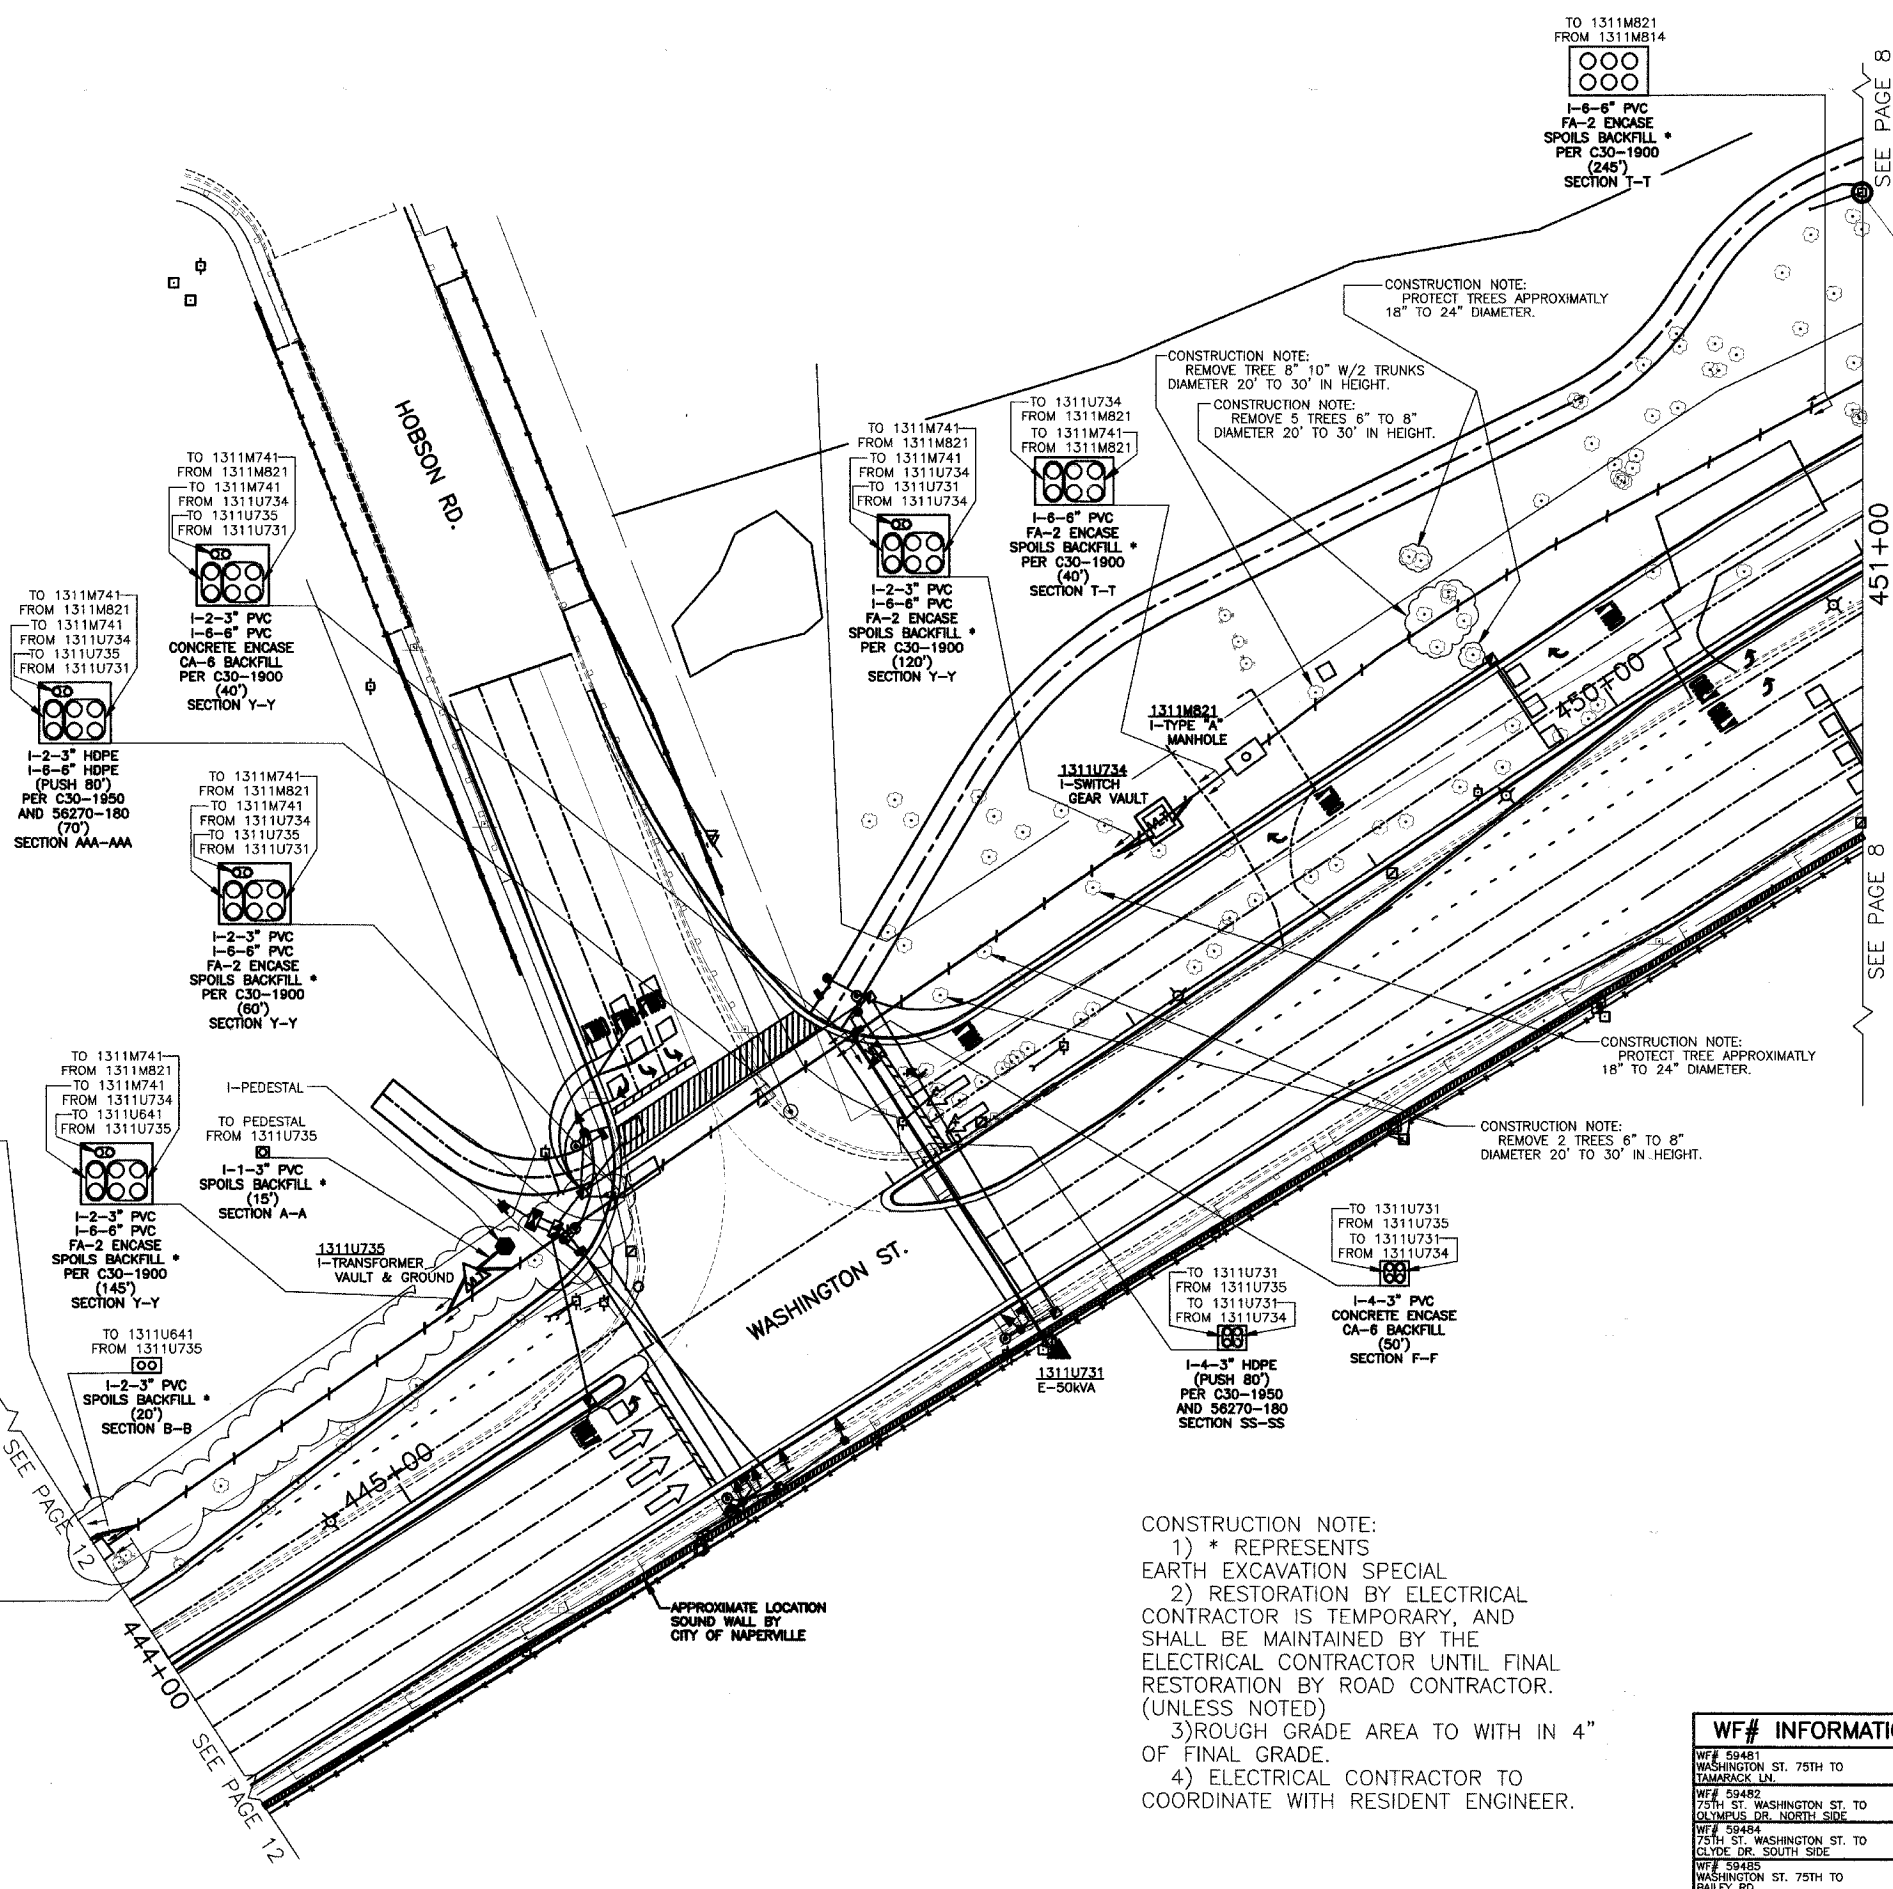

CONSTRUCTION NOTE:
 1) * REPRESENTS EARTH EXCAVATION SPECIAL
 2) RESTORATION BY ELECTRICAL CONTRACTOR IS TEMPORARY, AND SHALL BE MAINTAINED BY THE ELECTRICAL CONTRACTOR UNTIL FINAL RESTORATION BY ROAD CONTRACTOR. (UNLESS NOTED)
 3) ROUGH GRADE AREA TO WITH IN 4" OF FINAL GRADE.
 4) ELECTRICAL CONTRACTOR TO COORDINATE WITH RESIDENT ENGINEER.

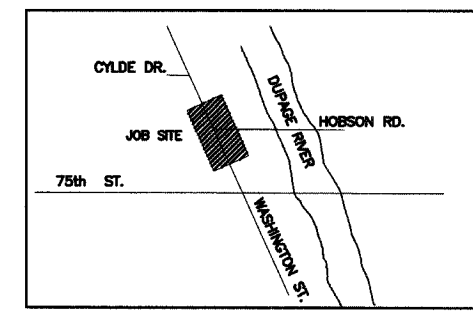

WF# INFORMATION		CITY OF NAPERVILLE/DEPARTMENT OF PUBLIC UTILITIES - ELECTRIC			
WF# 59481 WASHINGTON ST. 75TH TO TAMARACK LN.	JOB 1 EU-73	PROJECT TITLE 75TH ST. AND WASHINGTON ST. ROAD IMPROVEMENTS		MAP NO.: 1311/1324	CAD FILE: 056270001C10.DWG
WF# 59482 75TH ST. WASHINGTON ST. TO OLYMPUS DR. NORTH SIDE	JOB 2 EU-73	PROJECT DESCRIPTION CONDUIT LAYOUT, WITH SECTIONS		ORIGIN BY: PM	PROJECT NO.: EU12-06-03
WF# 59484 75TH ST. WASHINGTON ST. TO CLYDE DR. SOUTH SIDE	JOB 3 EU-73	DATE: 4-01-08	WORK REQUEST NO. 56270	SCALE: 1"=30'	COMPLETED BY:
WF# 59485 WASHINGTON ST. 75TH TO BAILEY RD.	JOB 4 EU-73	ENGINEER: RPS	REVISION: 1 1 1		SHEET 10 OF 78