


F.A. RTE. 2552	SECTION	COUNTY	TOTAL SHEETS	SHEET NO.
	00-0014-00-PV	DUPAGE	563	255
STA. TO STA.		FED. ROAD DIST. NO. ILLINOIS FED. AID PROJECT		
CONTRACT 63024				

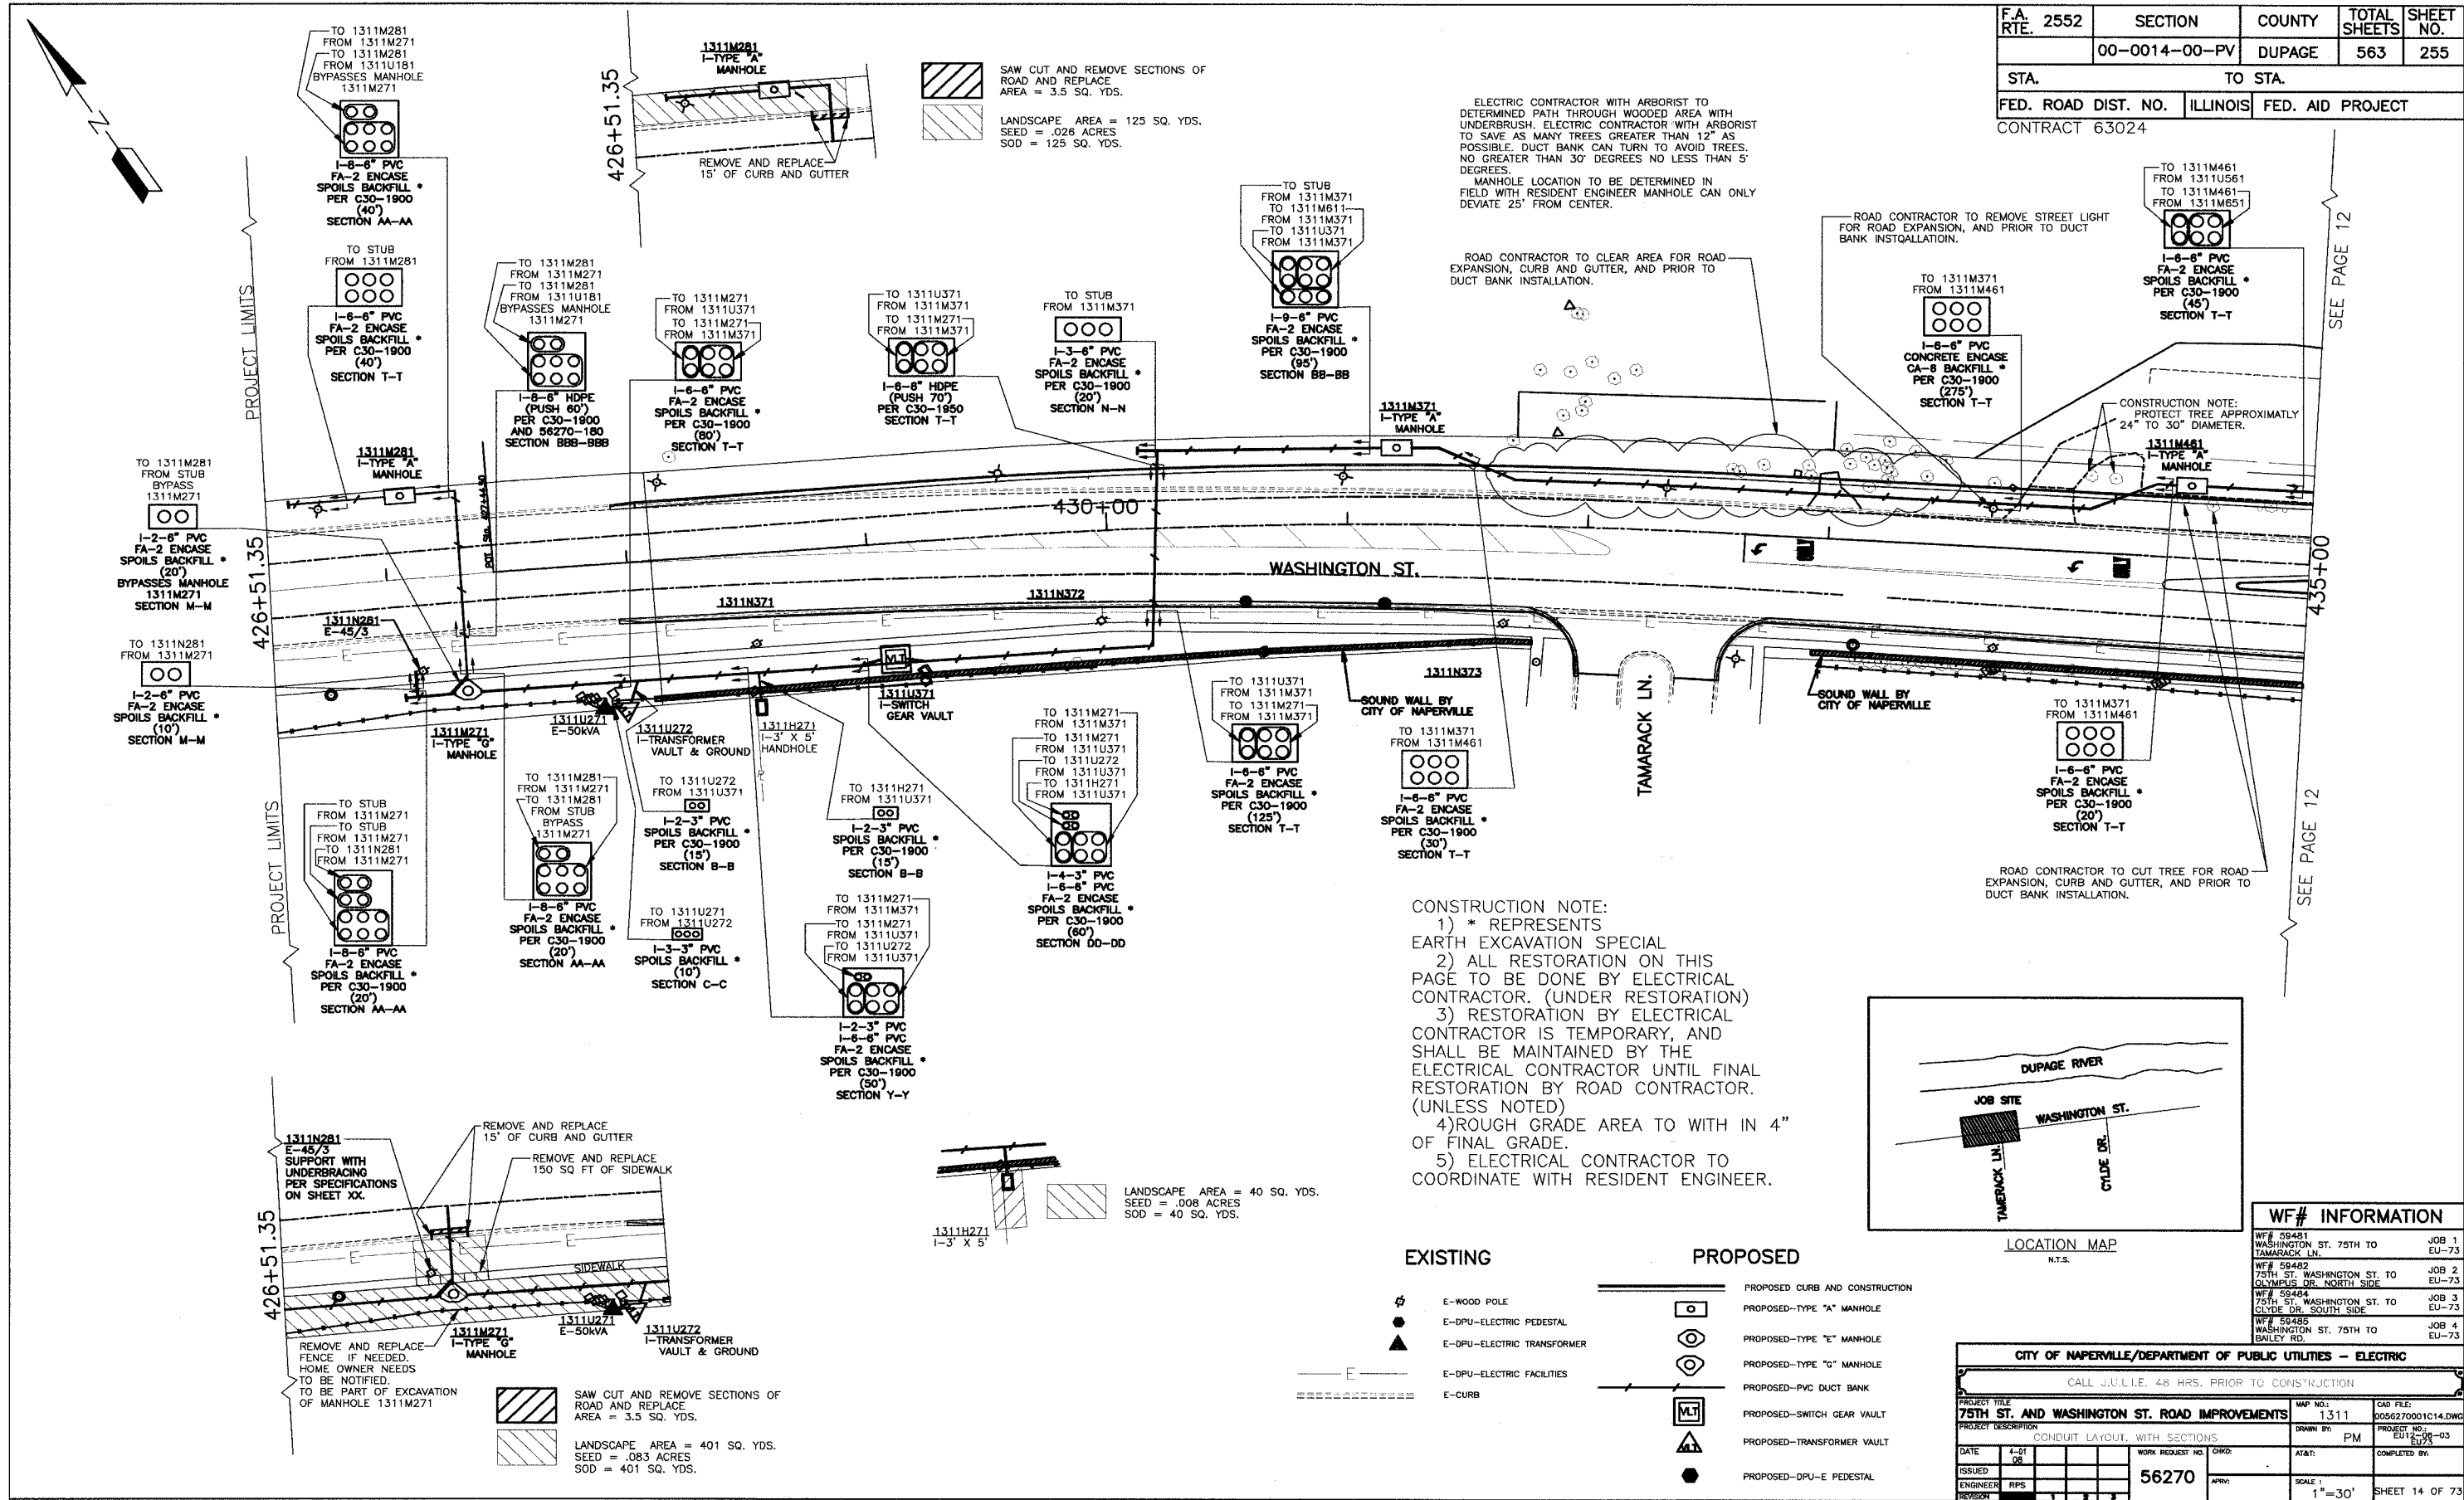

SAW CUT AND REMOVE SECTIONS OF ROAD AND REPLACE AREA = 3.5 SQ. YDS.  
 LANDSCAPE AREA = 125 SQ. YDS.  
 SEED = .026 ACRES  
 SOD = 125 SQ. YDS.


ELECTRIC CONTRACTOR WITH ARBORIST TO DETERMINED PATH THROUGH WOODED AREA WITH UNDERBRUSH. ELECTRIC CONTRACTOR WITH ARBORIST TO SAVE AS MANY TREES GREATER THAN 12" AS POSSIBLE. DUCT BANK CAN TURN TO AVOID TREES. NO GREATER THAN 30° DEGREES NO LESS THAN 5° DEGREES.  
 MANHOLE LOCATION TO BE DETERMINED IN FIELD WITH RESIDENT ENGINEER MANHOLE CAN ONLY DEVIATE 25' FROM CENTER.

ROAD CONTRACTOR TO CLEAR AREA FOR ROAD EXPANSION, CURB AND GUTTER, AND PRIOR TO DUCT BANK INSTALLATION.

ROAD CONTRACTOR TO REMOVE STREET LIGHT FOR ROAD EXPANSION, AND PRIOR TO DUCT BANK INSTALLATION.

CONSTRUCTION NOTE: PROTECT TREE APPROXIMATELY 24" TO 30" DIAMETER.

- CONSTRUCTION NOTE:
- \* REPRESENTS EARTH EXCAVATION SPECIAL
  - ALL RESTORATION ON THIS PAGE TO BE DONE BY ELECTRICAL CONTRACTOR. (UNDER RESTORATION)
  - RESTORATION BY ELECTRICAL CONTRACTOR IS TEMPORARY, AND SHALL BE MAINTAINED BY THE ELECTRICAL CONTRACTOR UNTIL FINAL RESTORATION BY ROAD CONTRACTOR. (UNLESS NOTED)
  - ROUGH GRADE AREA TO WITH IN 4" OF FINAL GRADE.
  - ELECTRICAL CONTRACTOR TO COORDINATE WITH RESIDENT ENGINEER.

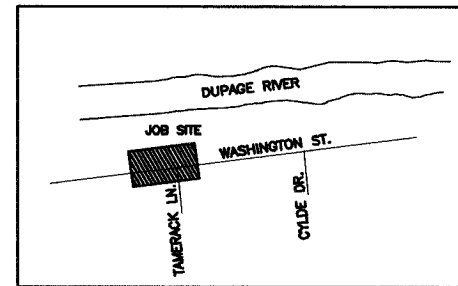

WF# INFORMATION		
WF# 59481	WASHINGTON ST. 75TH TO TAMARACK LN.	JOB 1 EU-73
WF# 59482	75TH ST. WASHINGTON ST. TO OLYMPIUS DR. NORTH SIDE	JOB 2 EU-73
WF# 59484	75TH ST. WASHINGTON ST. TO CLYDE DR. SOUTH SIDE	JOB 3 EU-73
WF# 59485	WASHINGTON ST. 75TH TO BAILEY RD.	JOB 4 EU-73

CITY OF NAPERVILLE/DEPARTMENT OF PUBLIC UTILITIES - ELECTRIC			
CALL J.U.L.I.E. 48 HRS. PRIOR TO CONSTRUCTION			
PROJECT TITLE	75TH ST. AND WASHINGTON ST. ROAD IMPROVEMENTS	MAP NO. 1311	CAD FILE: 0056270001C14.DWG
PROJECT DESCRIPTION	CONDUIT LAYOUT, WITH SECTIONS	DRAWN BY: PM	PROJECT NO.: EU-73-03
DATE	4-01-08	WORK REQUEST NO. 56270	ISSUED
ENGINEER	RPS	APPROVED	COMPLETED BY:
REVISION		SCALE: 1"=30'	SHEET 14 OF 73

EXISTING	PROPOSED
⊕ E-WOOD POLE	○ PROPOSED CURB AND CONSTRUCTION
● E-DPU-ELECTRIC PEDESTAL	○ PROPOSED-TYPE "A" MANHOLE
▲ E-DPU-ELECTRIC TRANSFORMER	○ PROPOSED-TYPE "E" MANHOLE
— E-DPU-ELECTRIC FACILITIES	○ PROPOSED-TYPE "G" MANHOLE
===== E-CURB	○ PROPOSED-PVC DUCT BANK
	⊕ PROPOSED-SWITCH GEAR VAULT
	⊕ PROPOSED-TRANSFORMER VAULT
	● PROPOSED-DPU-E PEDESTAL

SAW CUT AND REMOVE SECTIONS OF ROAD AND REPLACE AREA = 3.5 SQ. YDS.  
 LANDSCAPE AREA = 401 SQ. YDS.  
 SEED = .083 ACRES  
 SOD = 401 SQ. YDS.

LANDSCAPE AREA = 40 SQ. YDS.  
 SEED = .008 ACRES  
 SOD = 40 SQ. YDS.

SEE PAGE 12

SEE PAGE 12