











F.A. RTE. 2552	SECTION 00-0014-00-PV	COUNTY DUPAGE	TOTAL SHEETS 563	SHEET NO. 276
STA. TO STA.		FED. ROAD DIST. NO. ILLINOIS FED. AID PROJECT CONTRACT 63024		

STANDARD UTILITIES LOCATION	CITY OF NAPERVILLE STANDARD DETAIL
Approved By:	DATE: 6/21/98 REV: SHEET 1 OF 2

STANDARD UTILITIES LOCATION	CITY OF NAPERVILLE STANDARD DETAIL
Approved By:	DATE: 6/26/98 REV: SHEET 2 OF 2

SIDEWALK	CITY OF NAPERVILLE STANDARD DETAIL
Approved By:	DATE: 6/6/98 REV: SHEET 3

TYPICAL RESIDENTIAL DRIVEWAY DETAIL	CITY OF NAPERVILLE STANDARD DETAIL
Approved By:	DATE: 6/2/98 REV: SHEET 1 OF 2

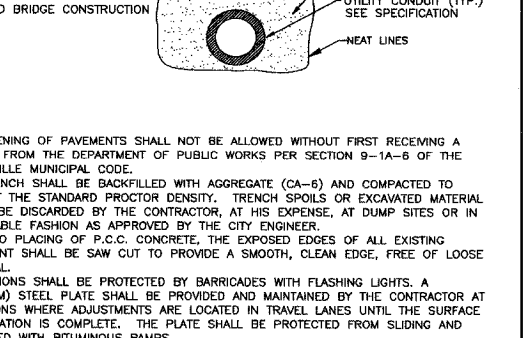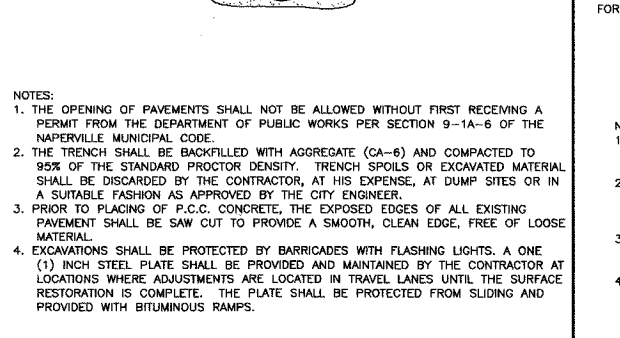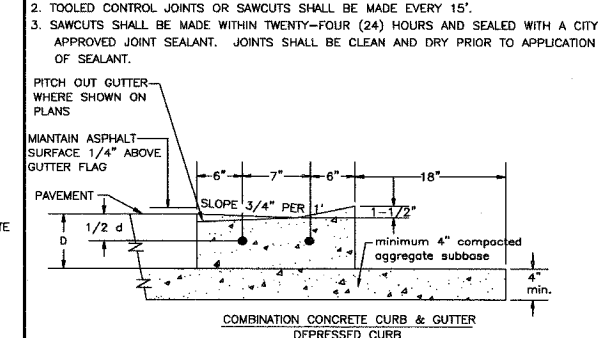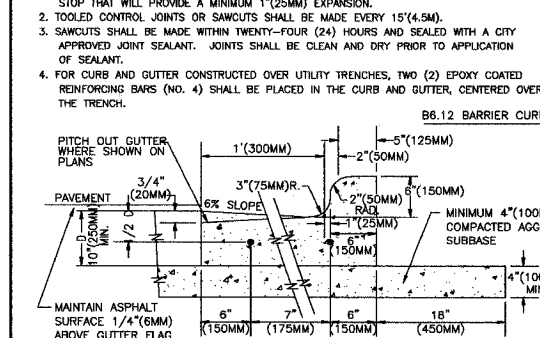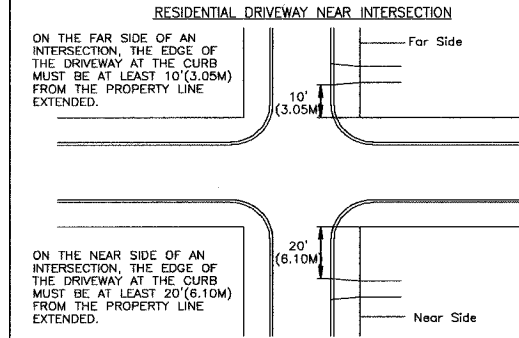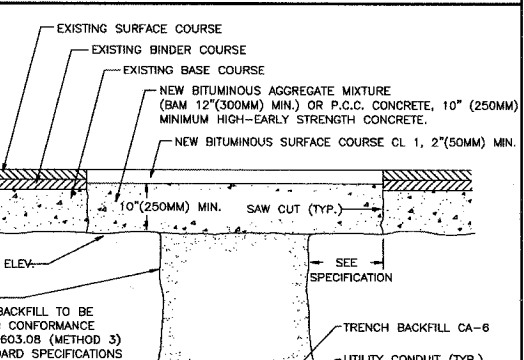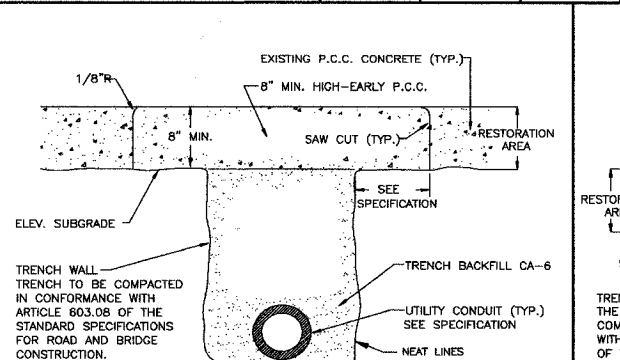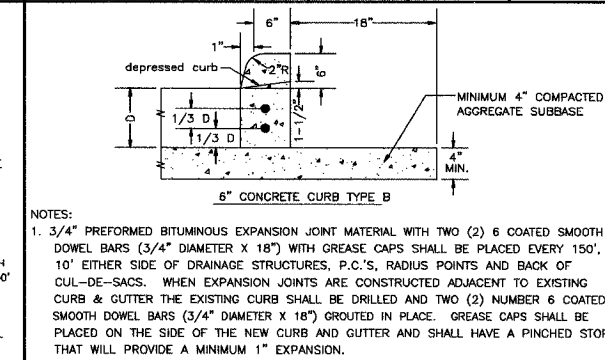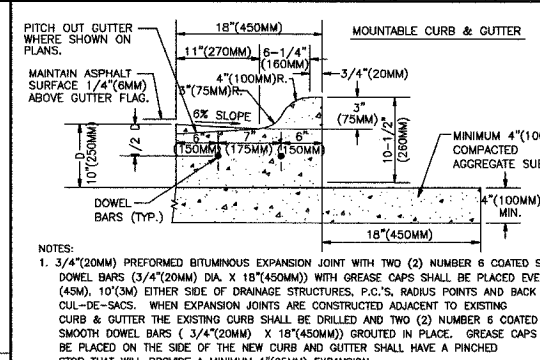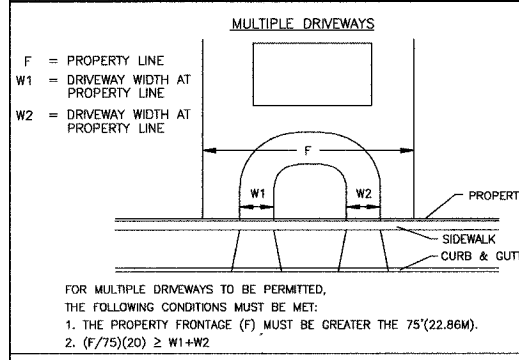

TYPICAL RESIDENTIAL DRIVEWAY DETAIL	CITY OF NAPERVILLE STANDARD DETAIL
Approved By:	DATE: 6/2/98 REV: SHEET 2 OF 2

CURB & GUTTER	CITY OF NAPERVILLE STANDARD DETAIL
Approved By:	DATE: 6/2/98 REV: SHEET 11

Curb & Gutter	City of Naperville Standard Detail
Approved By:	DATE: 11/13/94 REV: SHEET 12

Utility Trench Paving Section Thru Existing Rigid Pavements	City of Naperville Standard Detail
Approved By:	DATE: 1/13/94 REV: SHEET 14

UTILITY TRENCH PAVING SECTION THROUGH EXISTING FLEXIBLE PAVEMENTS	CITY OF NAPERVILLE STANDARD DETAIL
Approved By:	DATE: 6/6/98 REV: SHEET 15

NOTES:
1) SEE GENERAL SPECIFICATIONS FOR CHANGES TO THE ABOVE SPECIFICATIONS.

WF# INFORMATION	
WF# 59481	JOB 1
WASHINGTON ST. 75TH TO OLYMPUS DR. EAST SIDE	EU-73
WF# 59482	JOB 2
75TH WASHINGTON ST. TO OLYMPUS DR. NORTH SIDE	EU-73
WF# 59484	JOB 3
75TH WASHINGTON ST. TO CLYDE DR. SOUTH SIDE	EU-73
WF# 59485	JOB 4
WASHINGTON ST. 75TH TO BAILEY RD. EAST SIDE	EU-73

CITY OF NAPERVILLE/DEPARTMENT OF PUBLIC UTILITIES - ELECTRIC			
CALL J.U.L.I.E. 48 HRS. PRIOR TO CONSTRUCTION			
PROJECT TITLE	75TH ST. AND WASHINGTON ST. ROAD IMPROVEMENTS	MAP NO.:	CAD FILE: 0056270001035.DWG
PROJECT DESCRIPTION	TRENCH SECTION DETAILS	DRAWN BY: JK, PM	PROJECT NO.: EUT2-06-03
DATE: 4-01-08	WORK REQUEST NO. 56270	CHKD:	COMPLETED BY:
ISSUED:	APPROVED:	SCALE: NTS	SHEET 35 OF 73