



150 140 130 120 110 100 90 80 70 60 50 40 30 20 10 0 10 20 30 40 50 60 70 80 90 100 110 120 130 140 150

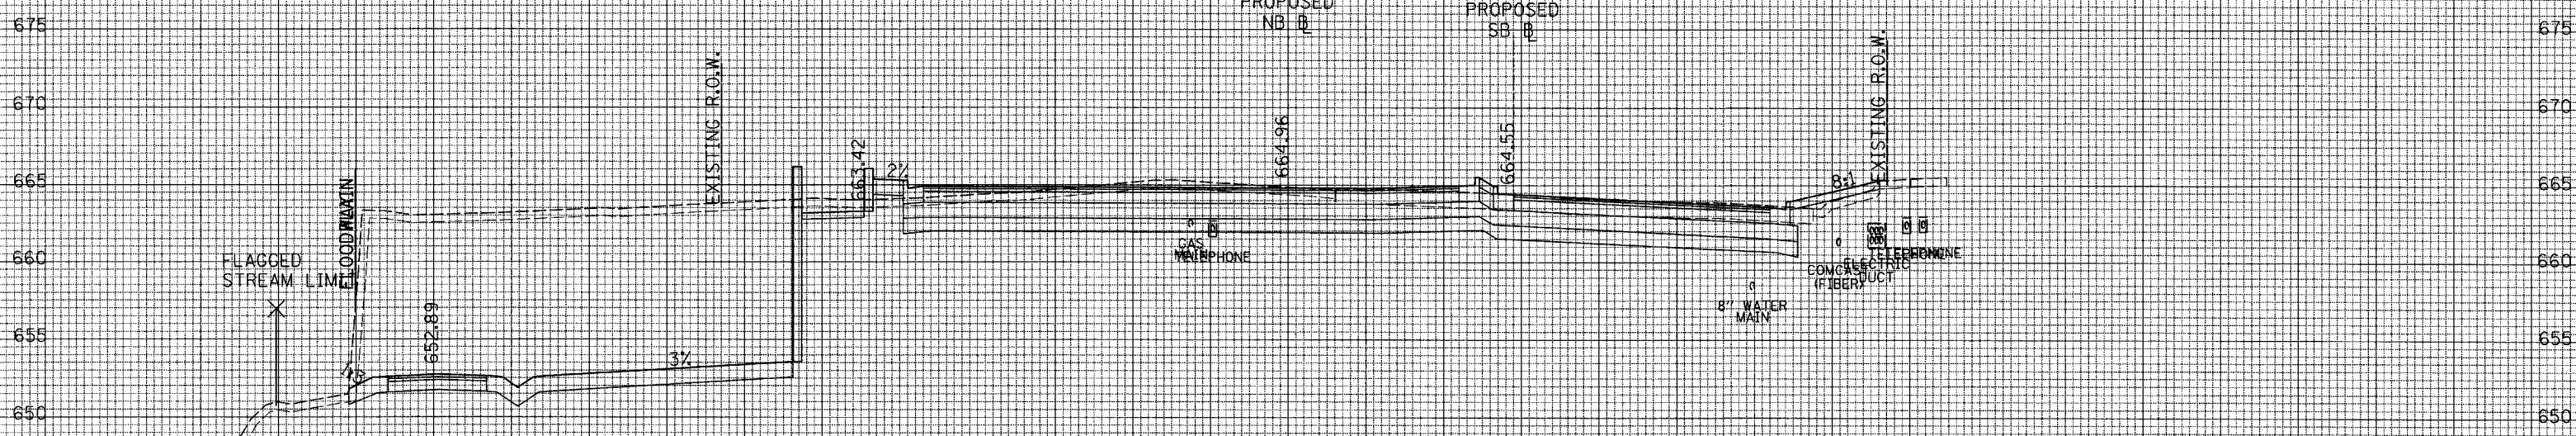

EARTHWORK QUANTITIES (SF)
PGE = 101.21
EXCAVATION = 874.67
UNSUITABLE = 73.09
EMBANKMENT = 1.91

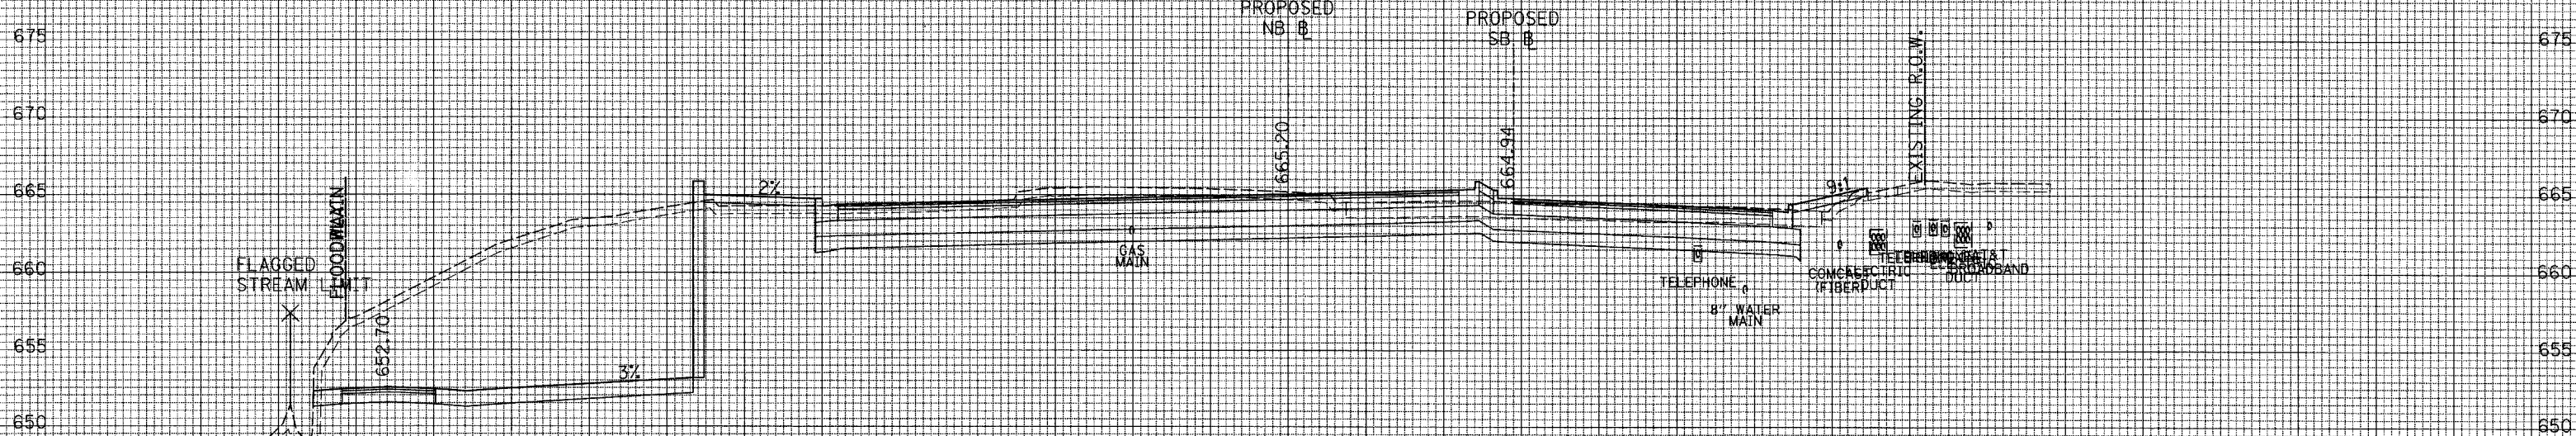

EARTHWORK QUANTITIES (SF)
PGE = 100.63
EXCAVATION = 713.72
UNSUITABLE = 66.50
EMBANKMENT = 2.07

150 140 130 120 110 100 90 80 70 60 50 40 30 20 10 0 10 20 30 40 50 60 70 80 90 100 110 120 130 140 150

HORIZONTAL SCALE 1" = 20'

VERTICAL SCALE 1" = 5'

WASHINGTON ST. CROSS SECTIONS