



150 140 130 120 110 100 90 80 70 60 50 40 30 20 10 0 10 20 30 40 50 60 70 80 90 100 110 120 130 140 150

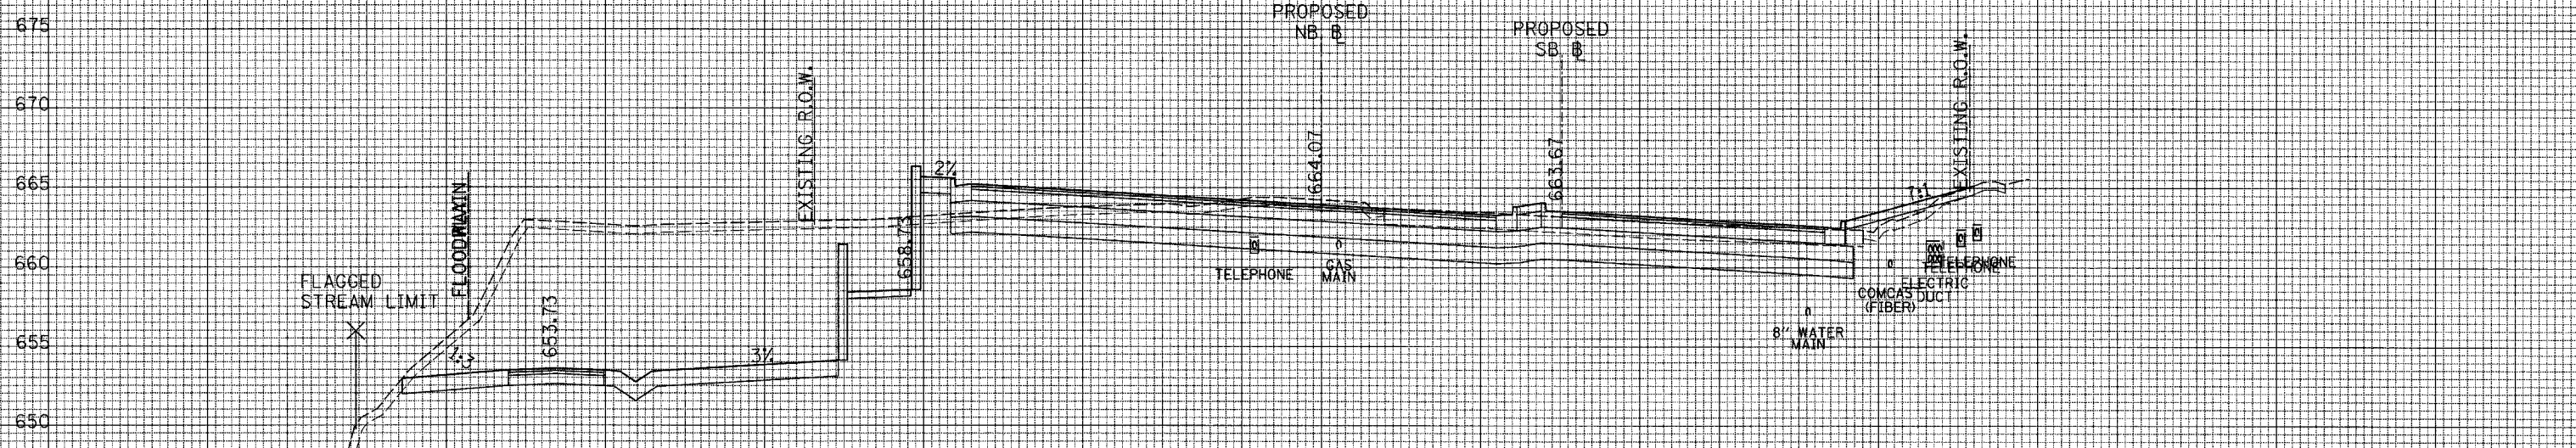

EARTHWORK QUANTITIES (SF)
PGE = 113.76
EXCAVATION = 712.82
UNSUITABLE = 67.66
EMBANKMENT = 8.01

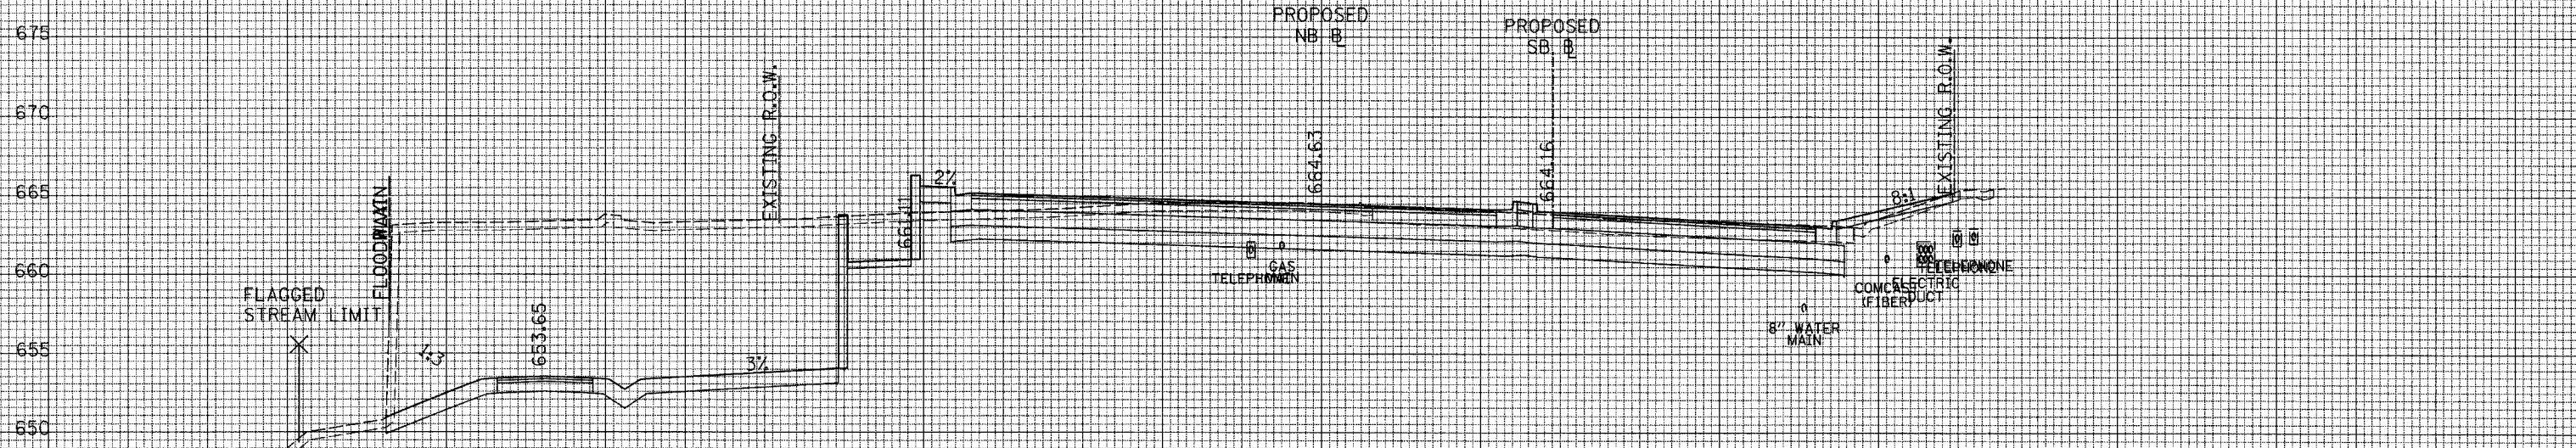

EARTHWORK QUANTITIES (SF)
PGE = 97.53
EXCAVATION = 840.50
UNSUITABLE = 75.18
EMBANKMENT = 2.84

150 140 130 120 110 100 90 80 70 60 50 40 30 20 10 0 10 20 30 40 50 60 70 80 90 100 110 120 130 140 150

HORIZONTAL SCALE 1" = 20'
VERTICAL SCALE 1" = 5'