



CONTRACT NO. 63024	F.A. RTE.	SECTION	COUNTY	TOTAL SHEETS	SHEET NO.
2552	00-00114-00-PV	DuPage	563	503	
STA.	TO STA.				
FED. ROAD DIST. NO.	ILLINOIS	FED. AID PROJECT			

150 140 130 120 110 100 90 80 70 60 50 40 30 20 10 0 10 20 30 40 50 60 70 80 90 100 110 120 130 140 150

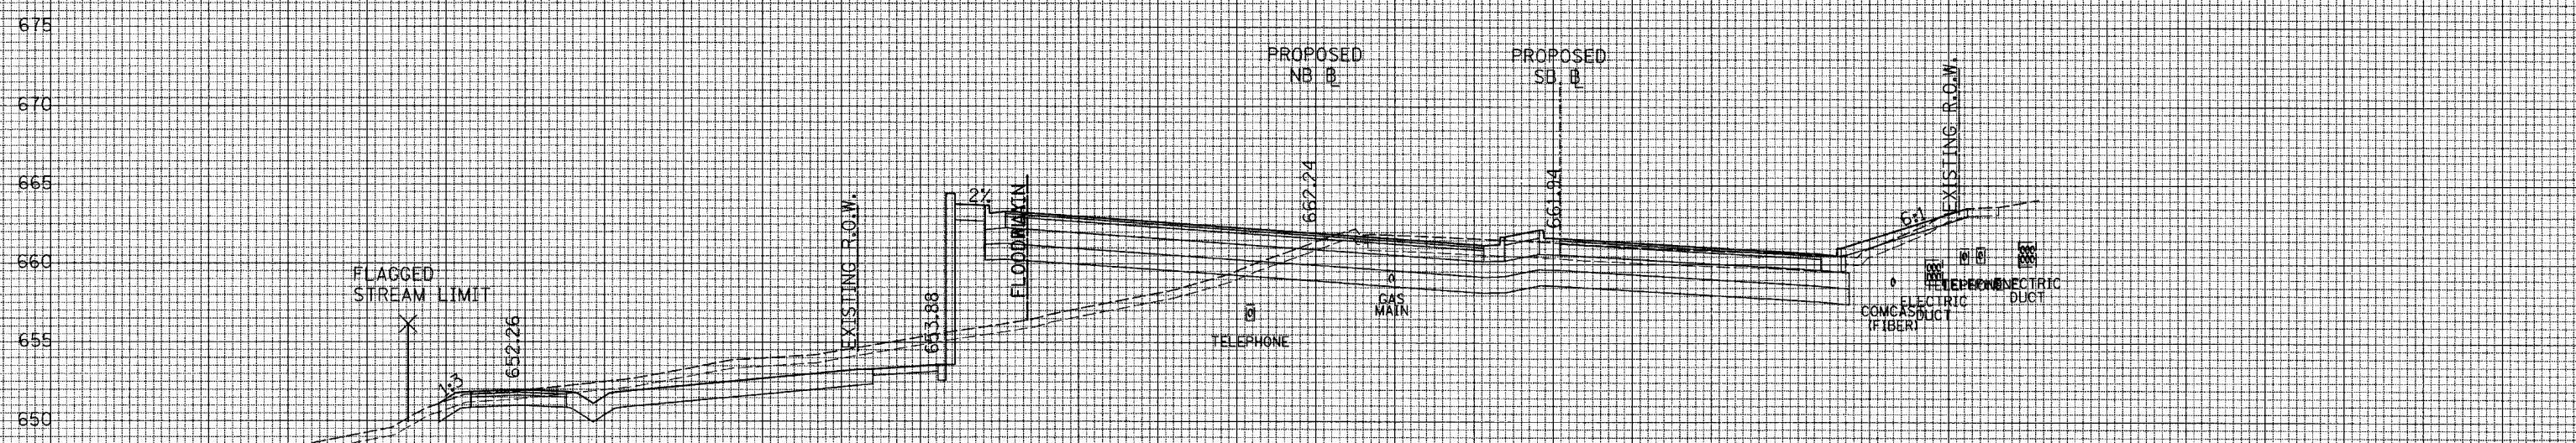

EARTHWORK QUANTITIES (SF)


PGE	=	109.59
EXCAVATION	=	235.52
UNSUITABLE	=	45.58
EMBANKMENT	=	97.89

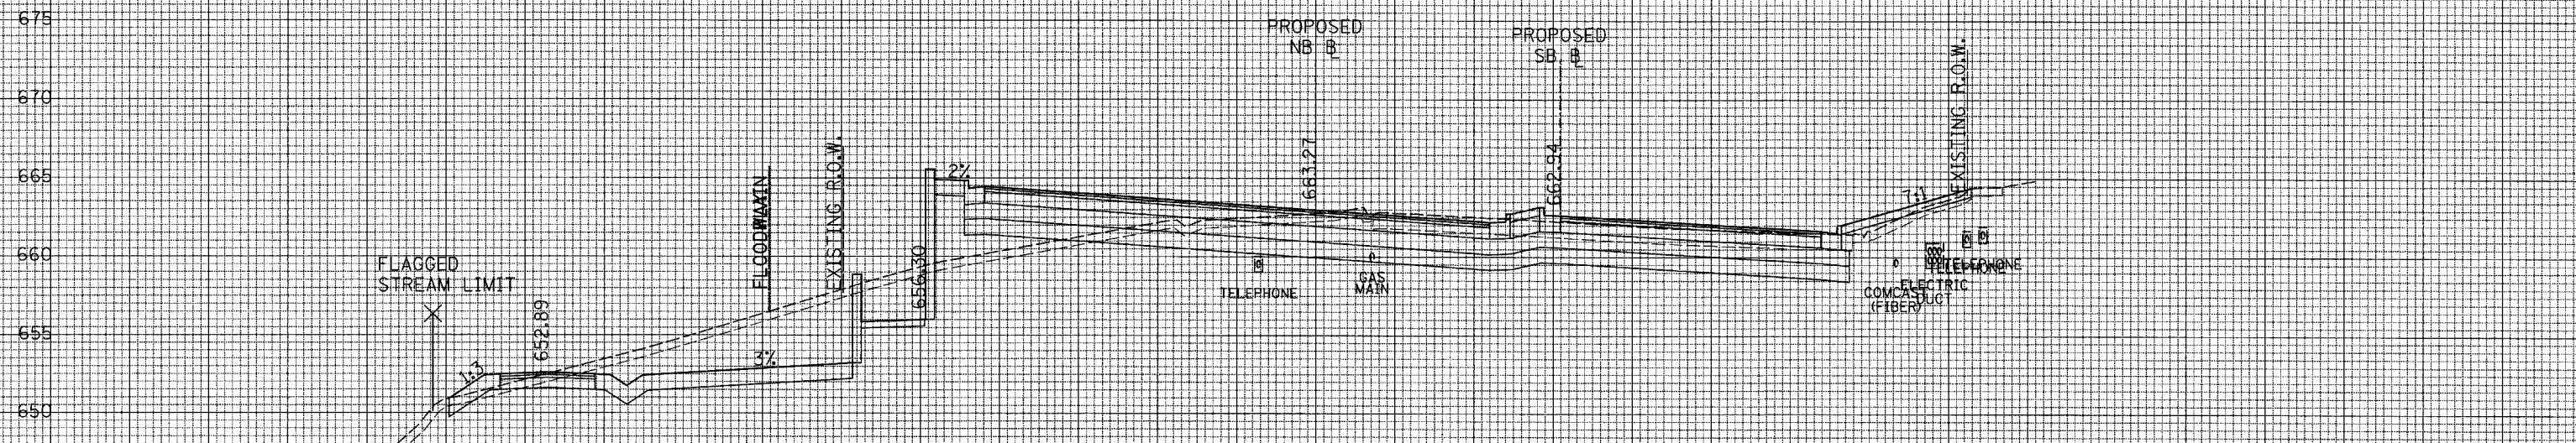

EARTHWORK QUANTITIES (SF)

PGE	=	112.22
EXCAVATION	=	319.81
UNSUITABLE	=	51.81
EMBANKMENT	=	26.81

150 140 130 120 110 100 90 80 70 60 50 40 30 20 10 0 10 20 30 40 50 60 70 80 90 100 110 120 130 140 150

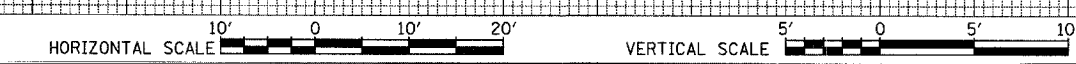

NO. SURVEY PLANNED AREAS CHECKED

NO. SURVEY PLANNED AREAS CHECKED