



CONTRACT NO. 63024		F.A. RTE.	SECTION	COUNTY	TOTAL SHEETS	SHEET NO.
		2552	00-00114-00-PV	DuPage	563	504
STA.		TO STA.				
FED. ROAD DIST. NO.		ILLINOIS		FED. AID PROJECT		

150 140 130 120 110 100 90 80 70 60 50 40 30 20 10 0 10 20 30 40 50 60 70 80 90 100 110 120 130 140 150

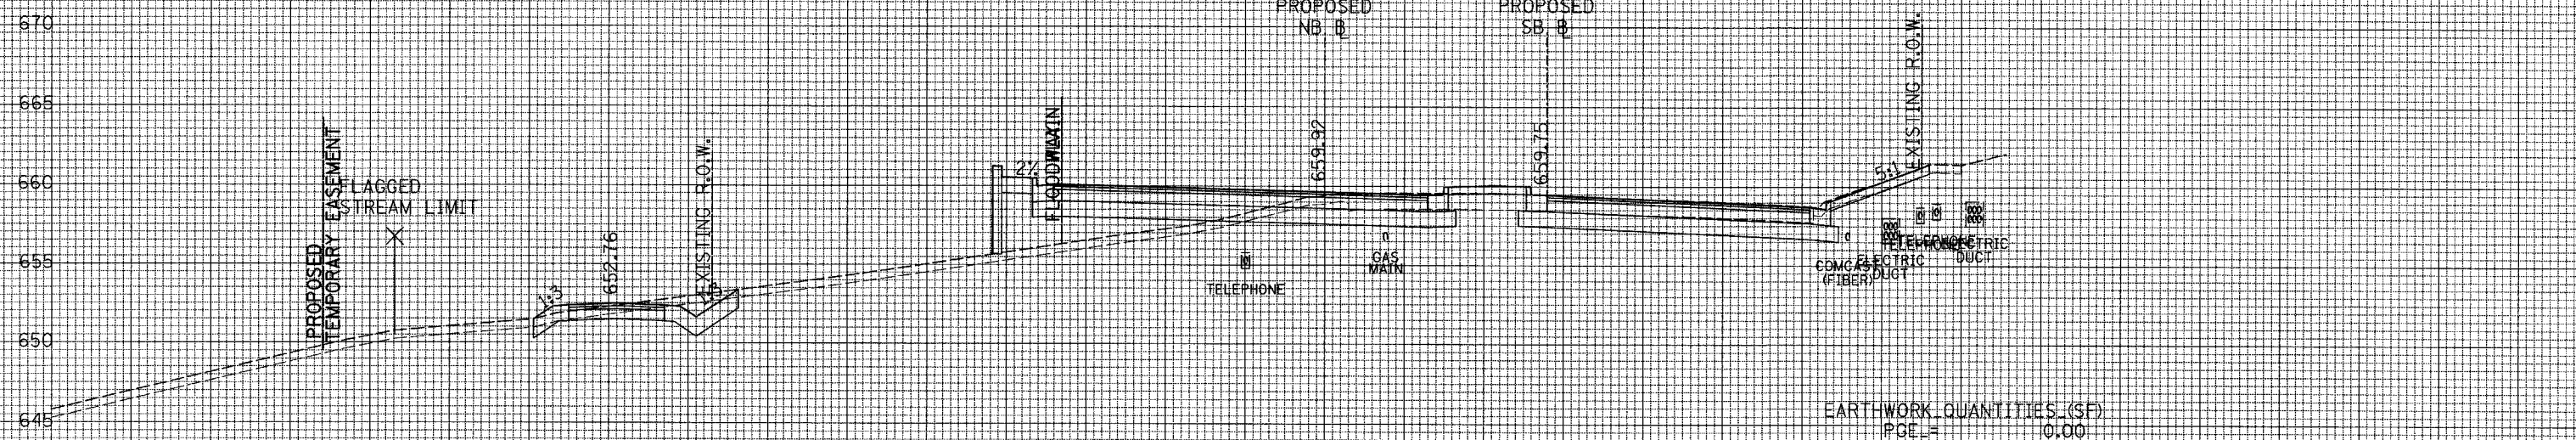

EARTHWORK QUANTITIES (SF)

PGE	=	0.00
EXCAVATION	=	90.05
UNSLITABLE	=	28.66
EMBANKMENT	=	37.99

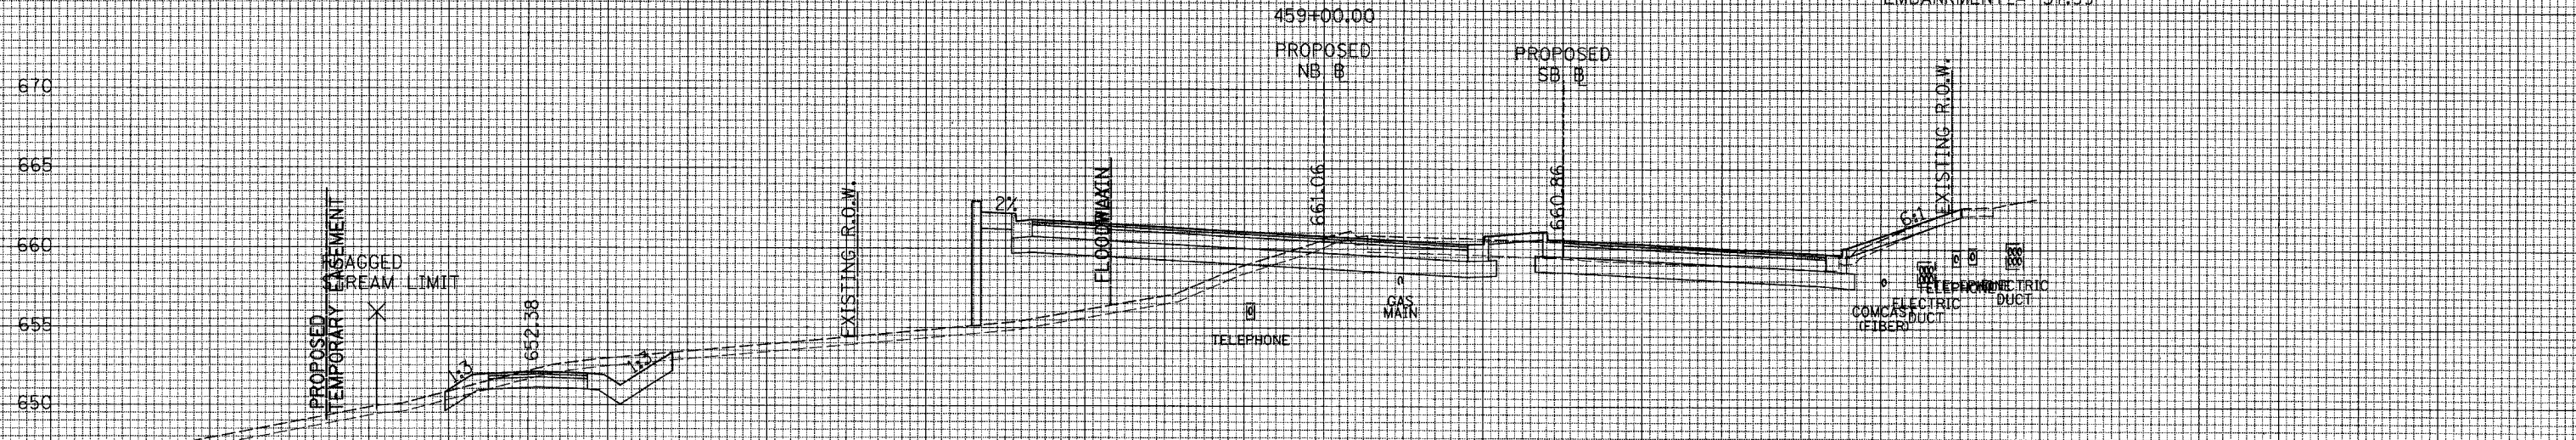

EARTHWORK QUANTITIES (SF)

PGE	=	0.00
EXCAVATION	=	101.23
UNSLITABLE	=	28.23
EMBANKMENT	=	100.31

150 140 130 120 110 100 90 80 70 60 50 40 30 20 10 0 10 20 30 40 50 60 70 80 90 100 110 120 130 140 150

HORIZONTAL SCALE 1" = 20'
VERTICAL SCALE 1" = 5'