


CONTRACT NO. 63024		F.A. RTE.	SECTION	COUNTY	TOTAL SHEETS	SHEET NO.
2552 00-00114-00-PV		DuPage	563	529		
STA.		TO STA.				
FED. ROAD DIST. NO.		ILLINOIS	FED. AID PROJECT			

150 140 130 120 110 100 90 80 70 60 50 40 30 20 10 0 10 20 30 40 50 60 70 80 90 100 110 120 130 140 150

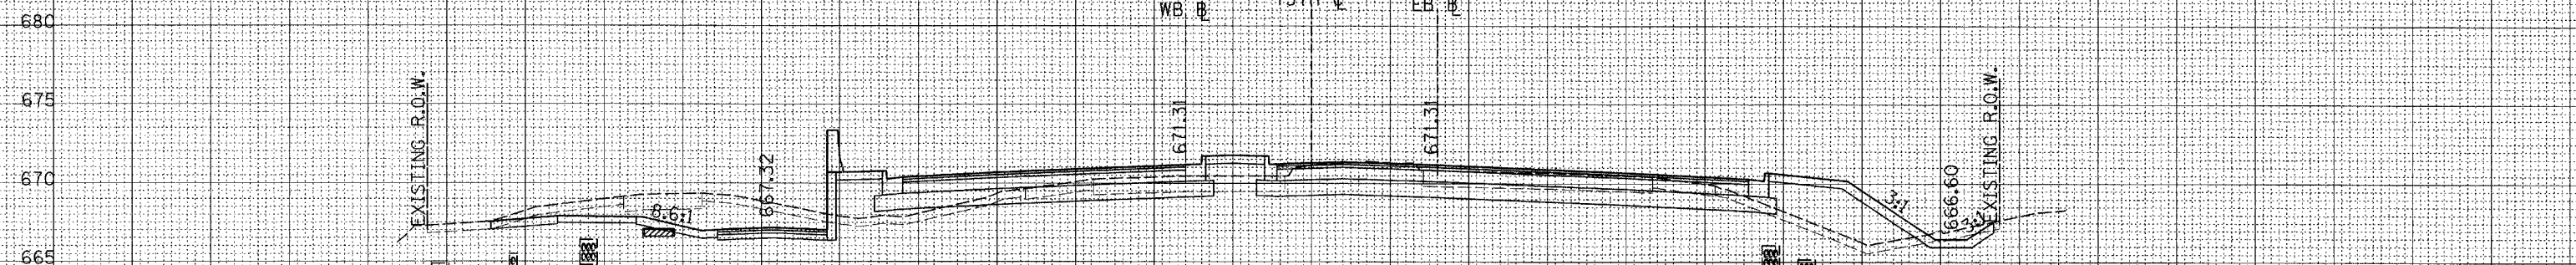

EARTHWORK QUANTITIES (SF)


PGE = 0.00

EXCAVATION = 140.17

UNSUITABLE = 30.11

EMBANKMENT = 57.72

144+50.00

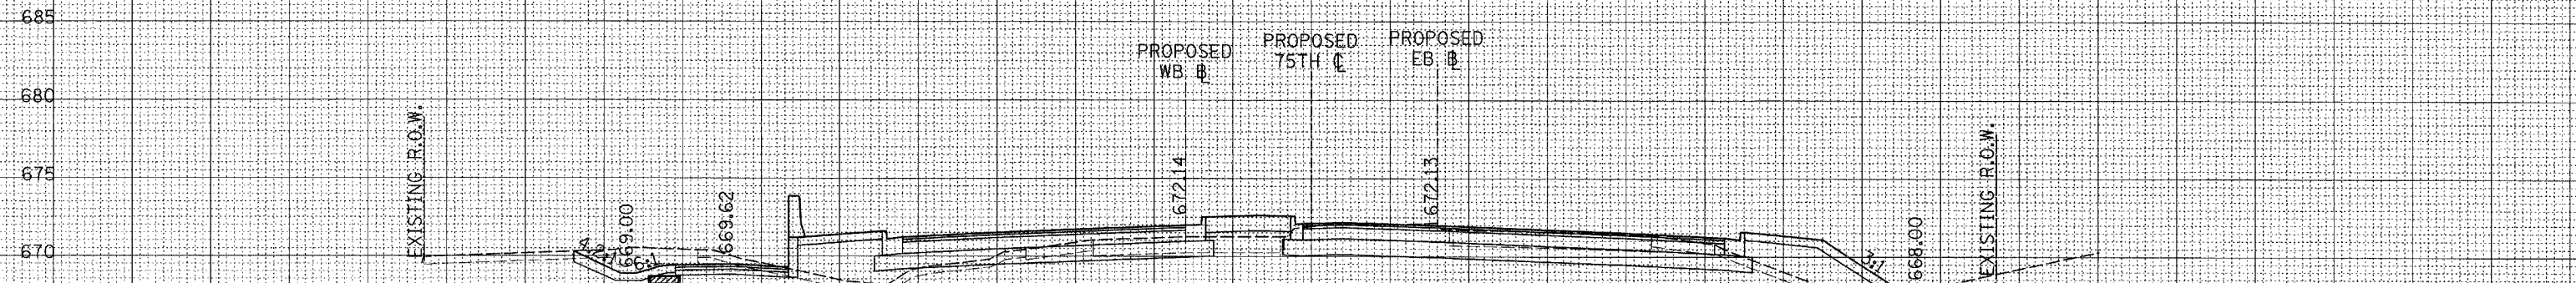

EARTHWORK QUANTITIES (SF)

PGE = 0.00


EXCAVATION = 109.56

UNSUITABLE = 16.92

EMBANKMENT = 61.96

144+00.00

150 140 130 120 110 100 90 80 70 60 50 40 30 20 10 0 10 20 30 40 50 60 70 80 90 100 110 120 130 140 150

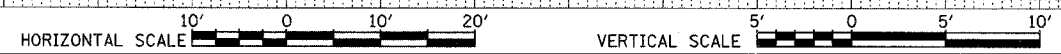

SURVEY NO. \_\_\_\_\_  
 PLOTTED \_\_\_\_\_  
 TEMPLATE \_\_\_\_\_  
 AREAS CHECKED \_\_\_\_\_

SURVEY NO. \_\_\_\_\_  
 PLOTTED \_\_\_\_\_  
 TEMPLATE \_\_\_\_\_  
 AREAS CHECKED \_\_\_\_\_