


CONTRACT NO. 63024


F.A. RTE.	SECTION	COUNTY	TOTAL SHEETS	SHEET NO.
2552 00-00114-00-PV	DuPage		563	531
STA.		TO STA.		
FED. ROAD DIST. NO.		ILLINOIS FED. AID PROJECT		

150 140 130 120 110 100 90 80 70 60 50 40 30 20 10 0 10 20 30 40 50 60 70 80 90 100 110 120 130 140 150

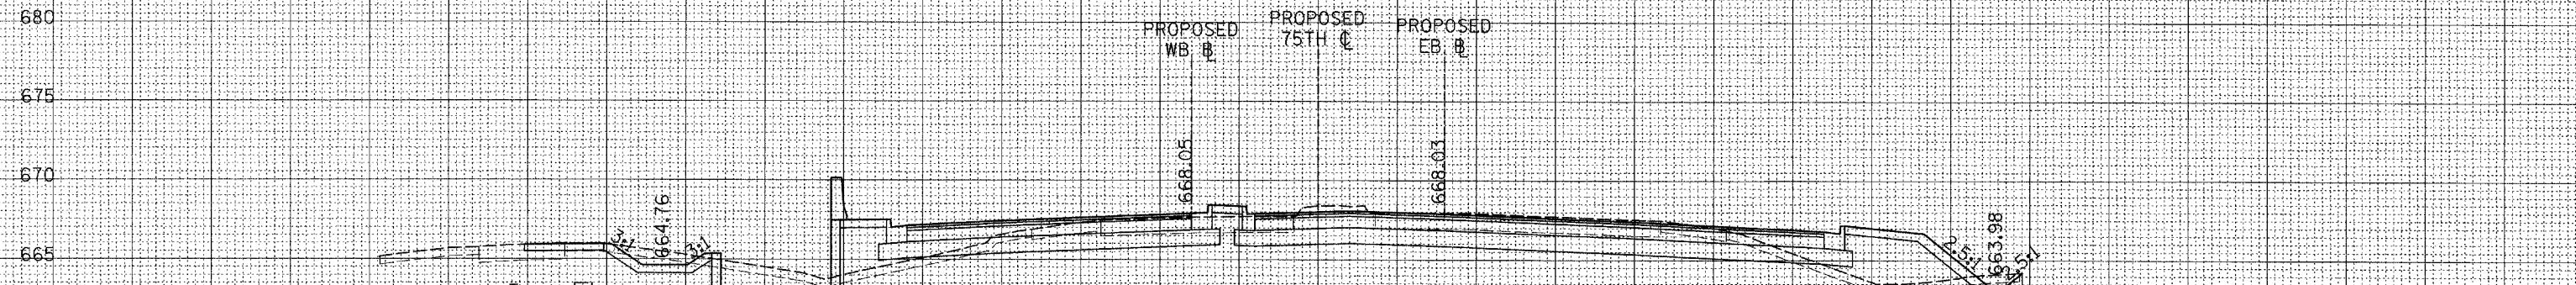

EARTHWORK QUANTITIES (SF)  
 PGE = 0.00  
 EXCAVATION = 239.78  
 UNSUITABLE = 31.56  
 EMBANKMENT = 49.11

150 140 130 120 110 100 90 80 70 60 50 40 30 20 10 0 10 20 30 40 50 60 70 80 90 100 110 120 130 140 150

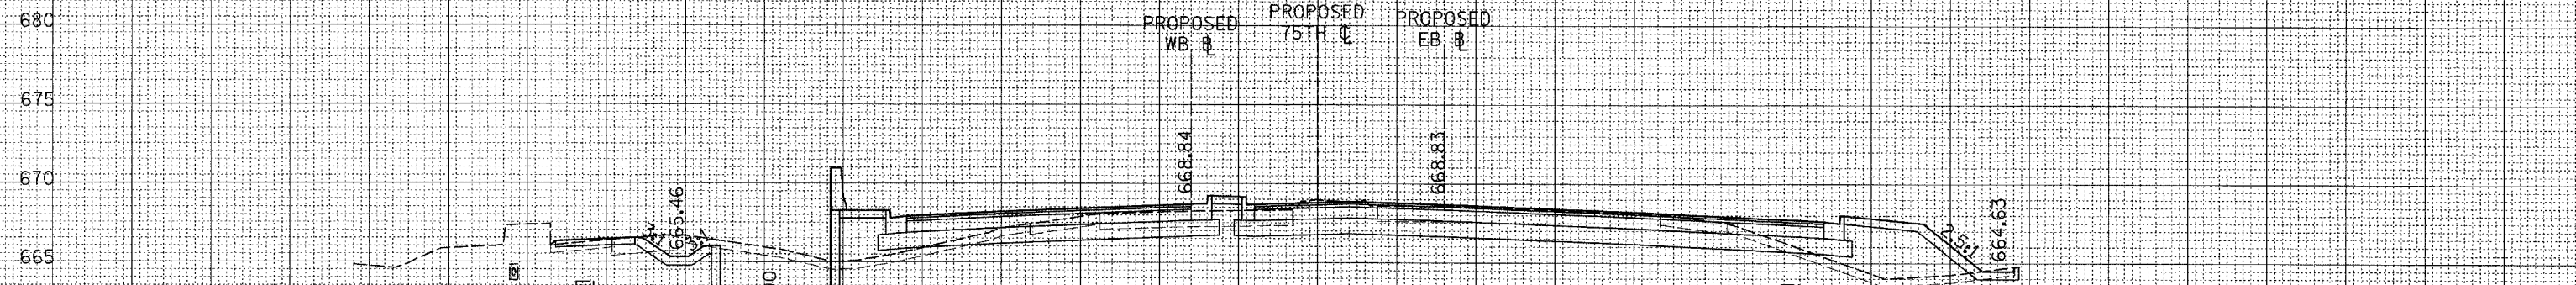

EARTHWORK QUANTITIES (SF)  
 PGE = 0.00  
 EXCAVATION = 198.58  
 UNSUITABLE = 24.77  
 EMBANKMENT = 38.52

150 140 130 120 110 100 90 80 70 60 50 40 30 20 10 0 10 20 30 40 50 60 70 80 90 100 110 120 130 140 150

