

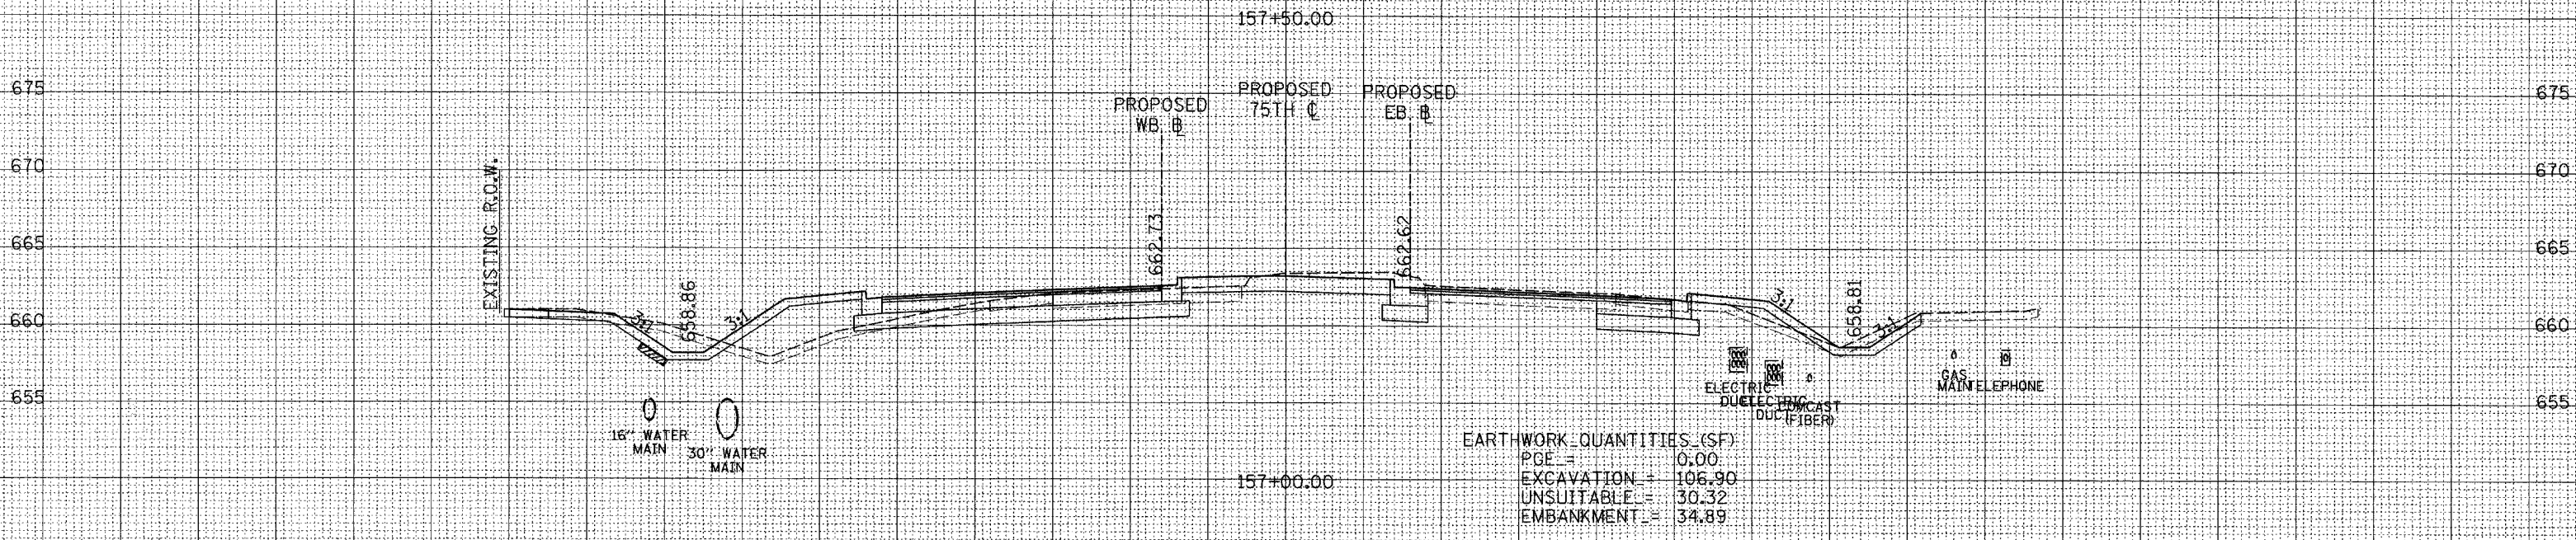


CONTRACT NO. 63024		F.A. RTE.	SECTION	COUNTY	TOTAL SHEETS	SHEET NO.
2552		00-00114-00-PV	DuPage		563	541
STA.		TO STA.				
FED. ROAD DIST. NO.		ILLINOIS	FED. AID PROJECT			

150 140 130 120 110 100 90 80 70 60 50 40 30 20 10 0 10 20 30 40 50 60 70 80 90 100 110 120 130 140 150

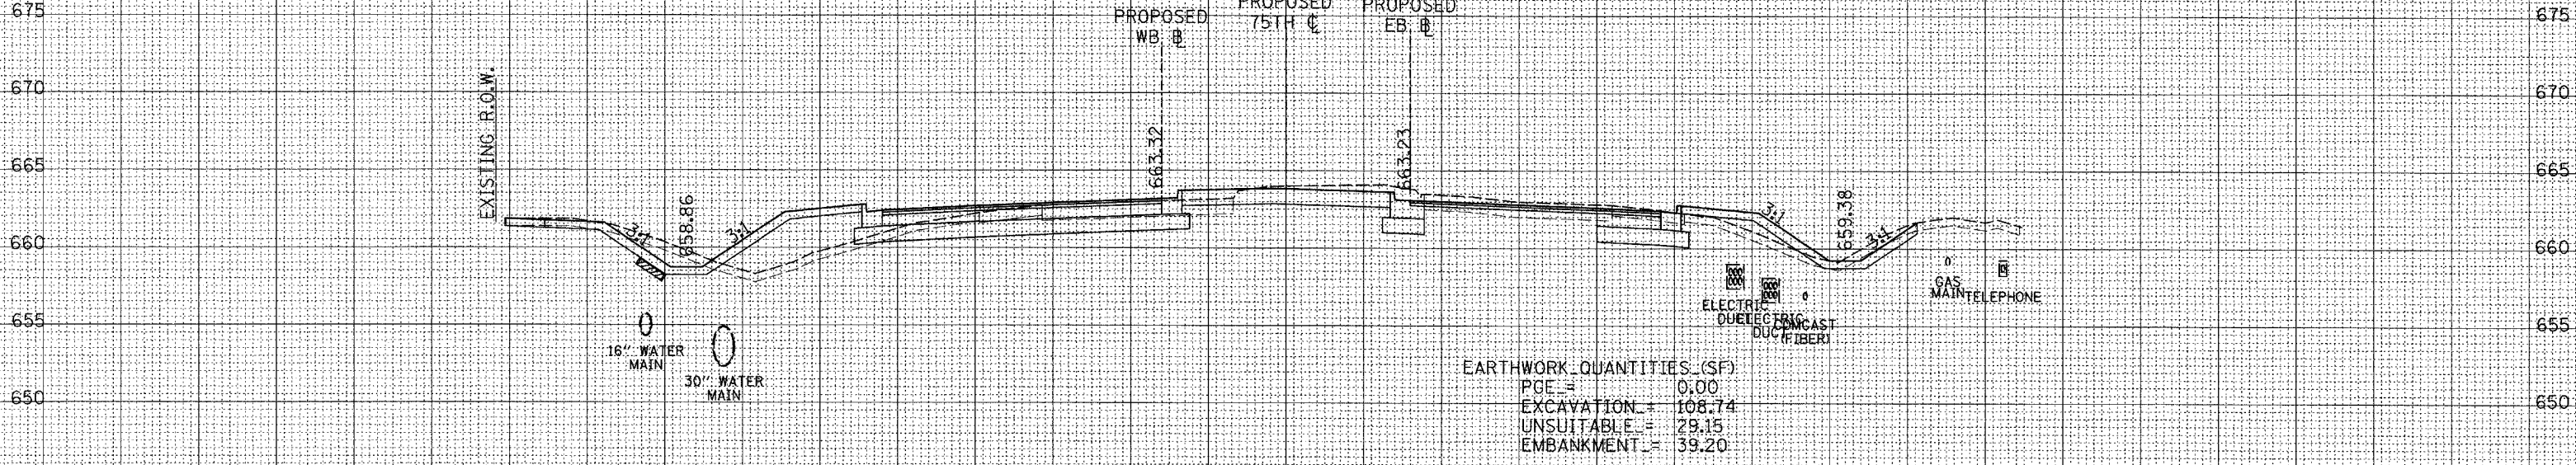

150 140 130 120 110 100 90 80 70 60 50 40 30 20 10 0 10 20 30 40 50 60 70 80 90 100 110 120 130 140 150

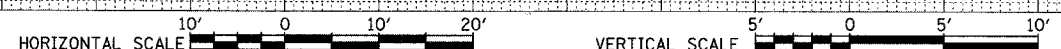

SURVEY PLOTTED TEMPLATE AREAS CHECKED
 NOTE BOOK NO.

SURVEY PLOTTED TEMPLATE AREAS CHECKED
 NOTE BOOK NO.