



F.A. RTE.	SECTION	COUNTY	TOTAL SHEETS	SHEET NO.
2552	00-00114-00-PV	DuPage	563	545
STA. TO STA.		TO STA.		
FED. ROAD DIST. NO.	ILLINOIS	FED. AID PROJECT		

150 140 130 120 110 100 90 80 70 60 50 40 30 20 10 0 10 20 30 40 50 60 70 80 90 100 110 120 130 140 150

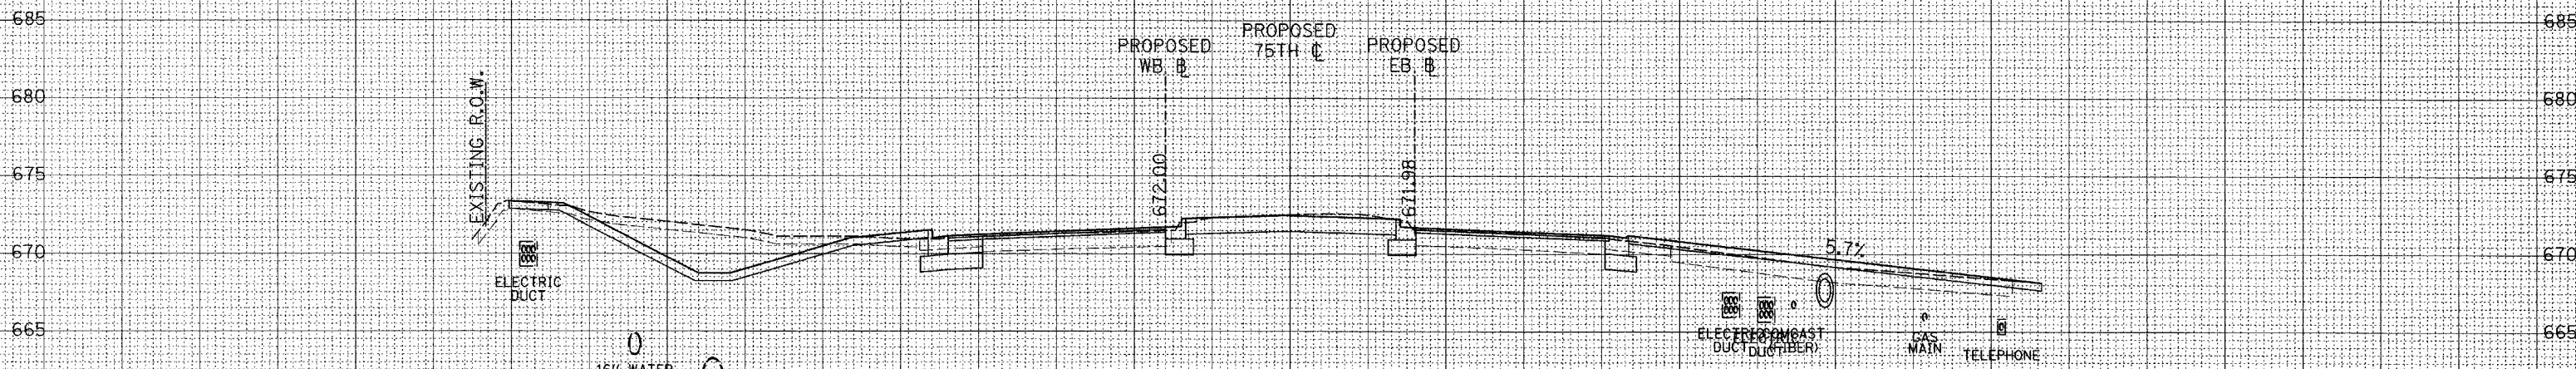

EARTHWORK QUANTITIES (SF)


PGE	=	0.00
EXCAVATION	=	114.23
UNSUITABLE	=	23.94
EMBANKMENT	=	0.03

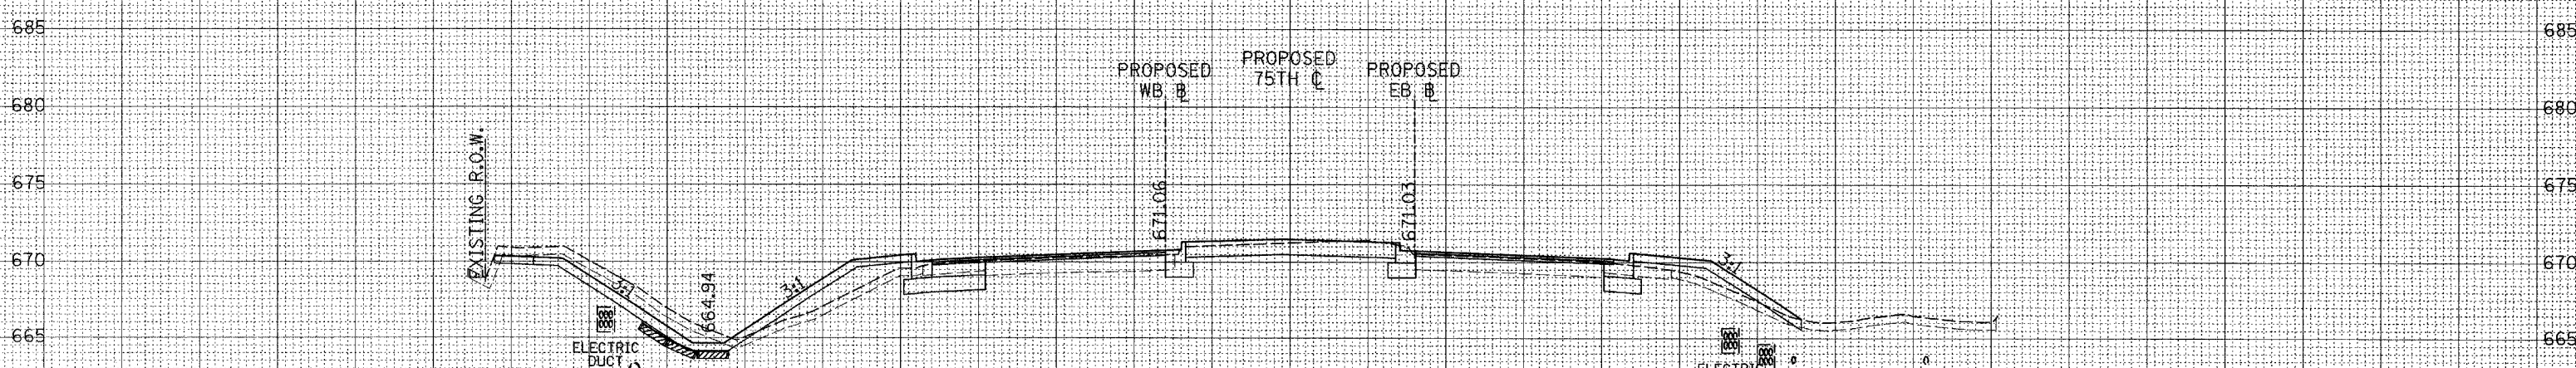

EARTHWORK QUANTITIES (SF)

PGE	=	0.00
EXCAVATION	=	89.81
UNSUITABLE	=	19.10
EMBANKMENT	=	31.88

150 140 130 120 110 100 90 80 70 60 50 40 30 20 10 0 10 20 30 40 50 60 70 80 90 100 110 120 130 140 150

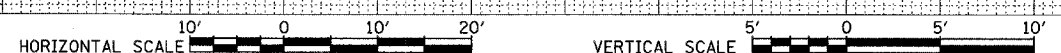

SURVEYED  
 PLANNED  
 NOTE BOOK  
 AREAS CHECKED

SURVEYED  
 PLANNED  
 NOTE BOOK  
 AREAS CHECKED