


FIELD ENGINEER: MARILIN SOLOMON 847-705-4407

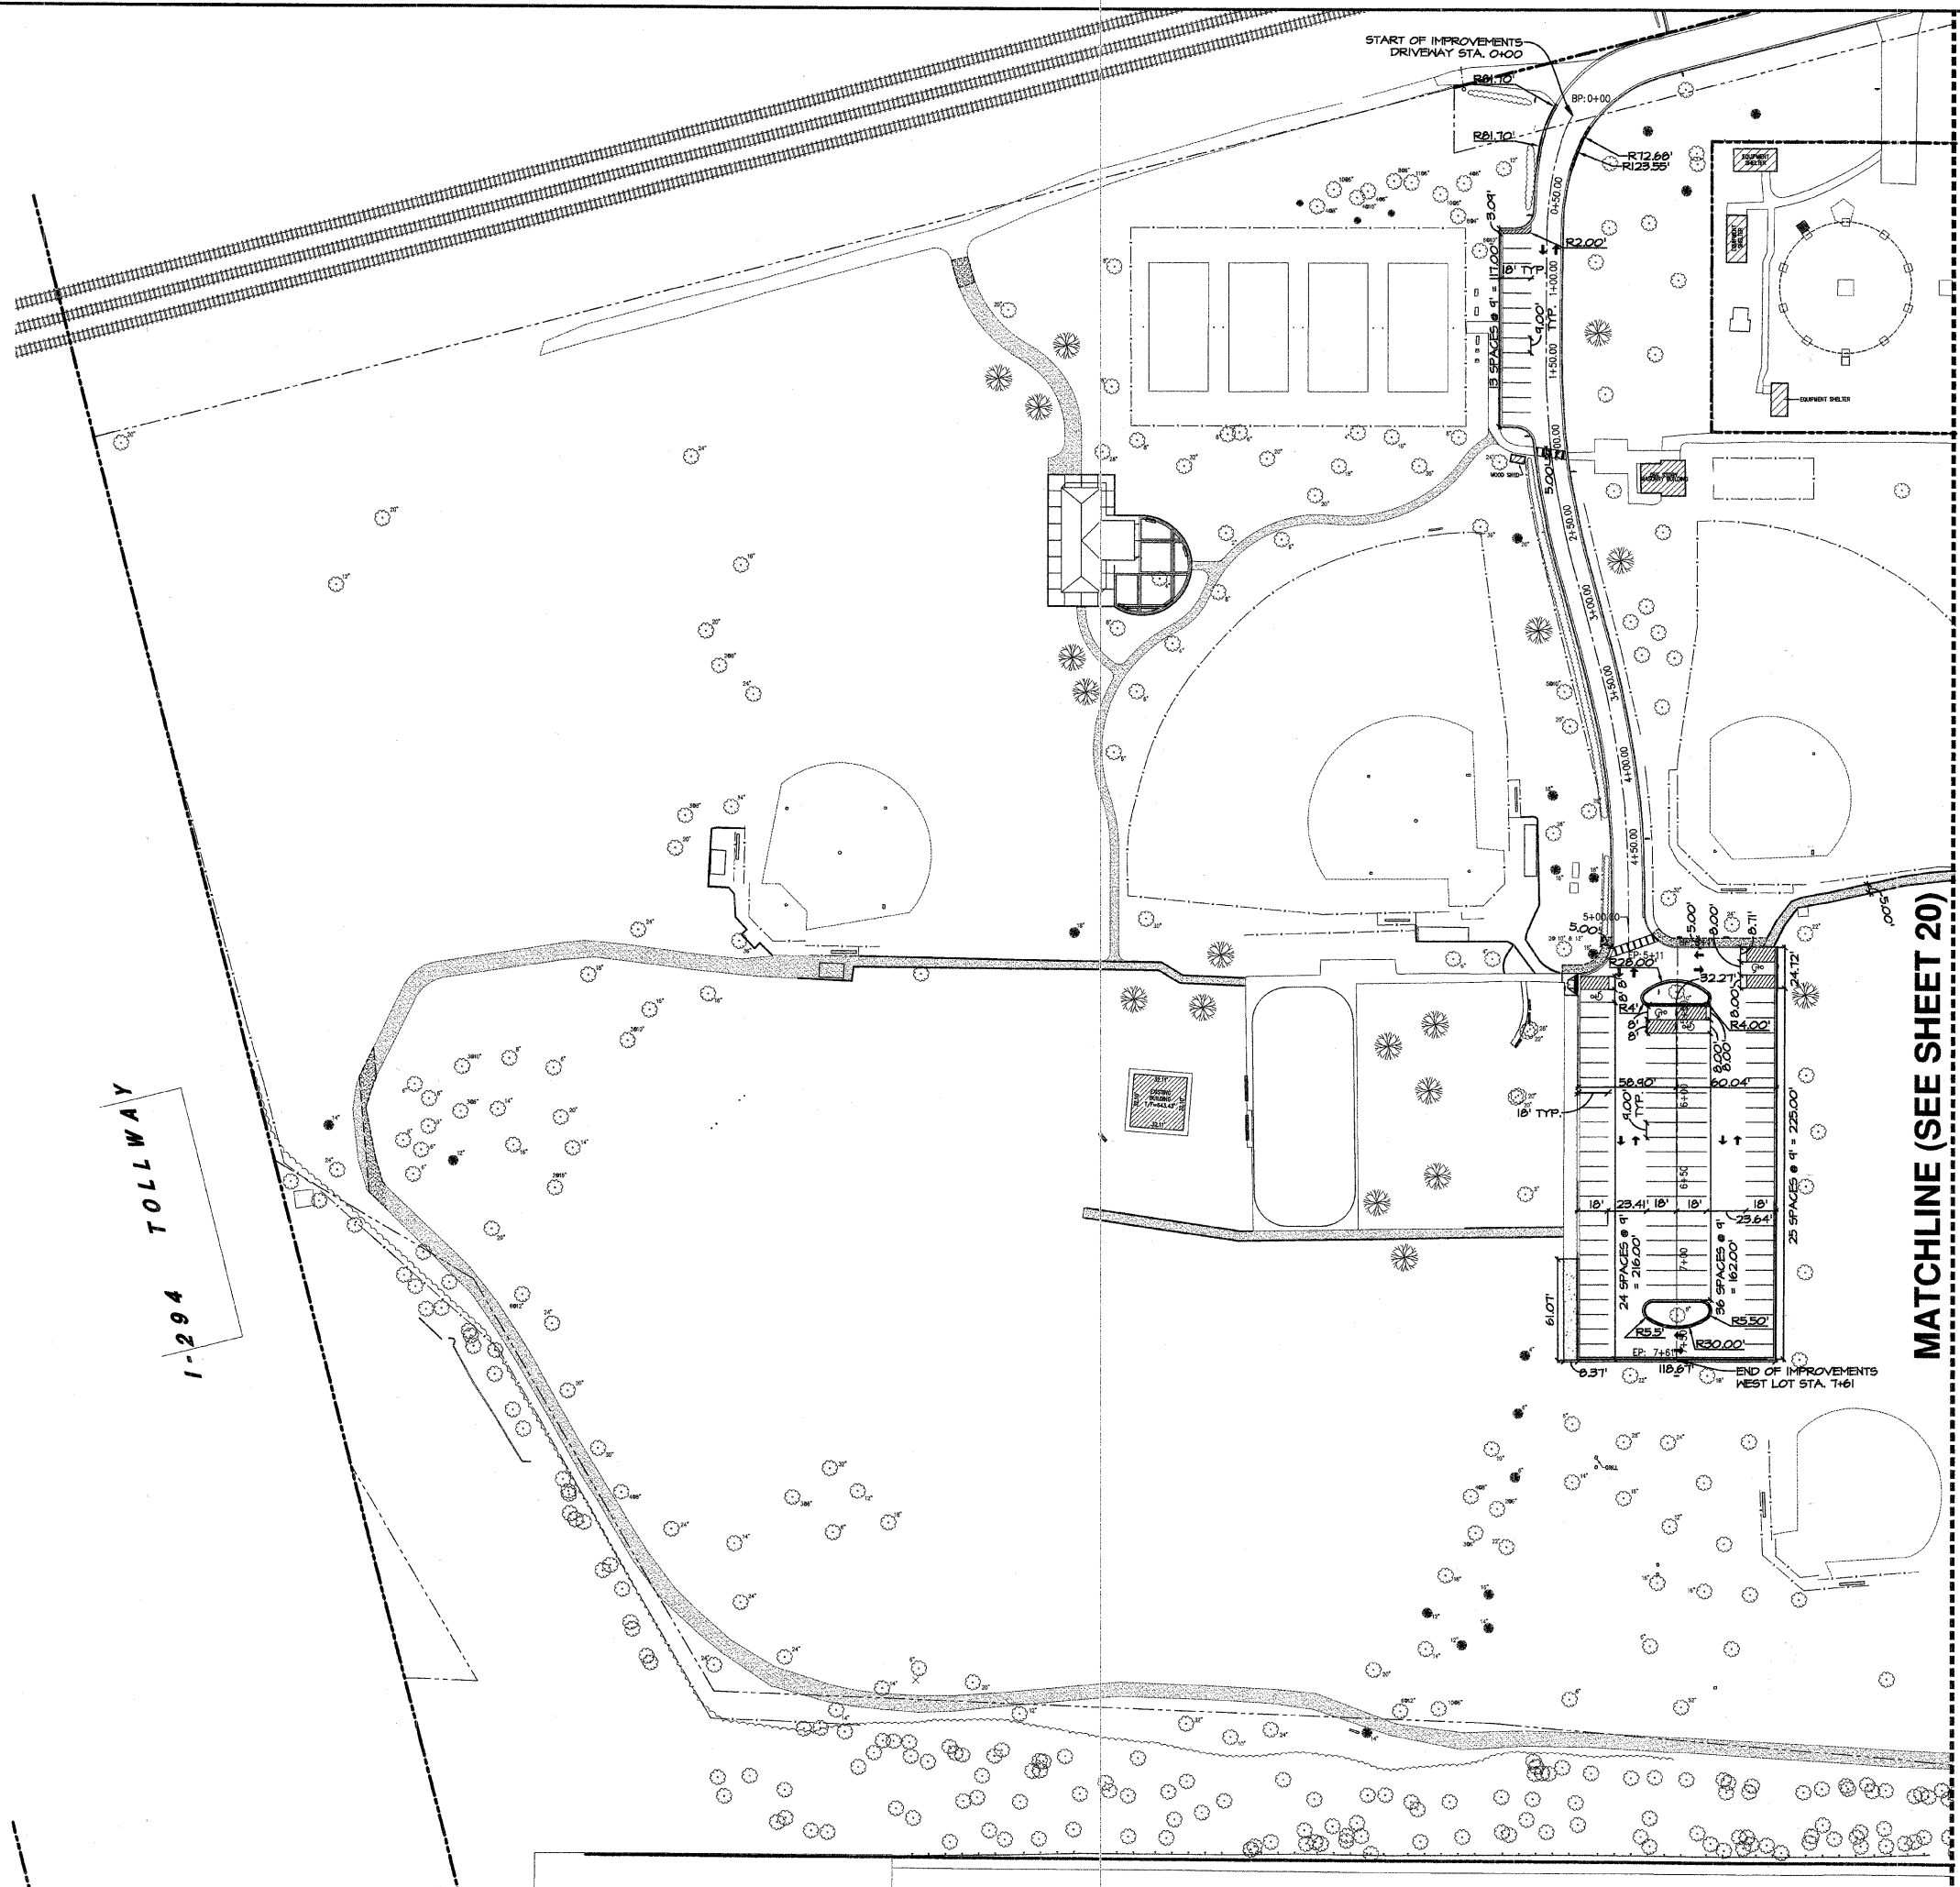

FA. RTE.	SECTION	COUNTY
---	05-P4098-00-PK	COOK
FED. ROAD DIST. NO.	ILLINOIS	CONTRACT NO.
		63080

DATE	BY
6-19-08	JFG
6-24-08	JFG
7-18-08	JFG
7-25-08	JFG

- NOTES:
1. ALL DIMENSIONS ARE FACE OF CURB TO FACE OF CURB OR BUILDING FOUNDATION UNLESS NOTED OTHERWISE.
 2. ALL PROPOSED CURBS AND GUTTER SHALL BE B6.12 UNLESS OTHERWISE NOTED.
 3. ALL RADII ARE MEASURED TO FACE OF CURB UNLESS NOTED OTHERWISE.
 4. CONTRACTOR SHALL FIELD CHECK EXISTING ELEVATIONS AND CONDITIONS PRIOR TO CONSTRUCTION.
 5. CONTACT J.U.L.I.E. (800-842-0123) PRIOR TO DIGGING TO LOCATE ALL UTILITIES IN THE RIGHT OF WAY.
 6. CONTRACTOR SHALL EXCAVATE AND VERIFY ALL EXISTING SEWER OR WATER MAIN LOCATIONS, SIZES, CONDITIONS AND ELEVATIONS AT PROPOSED POINTS OF CONNECTION PRIOR TO ANY UNDERGROUND CONSTRUCTION AND NOTIFY THE PROJECT ENGINEER OF ANY DISCREPANCIES OR CONFLICTS.
 7. ALL PAVEMENT MARKINGS SHALL BE PAINTED 6" YELLOW TWO COATS, EXCEPT HANDICAP SYMBOLS, PAID FOR AS PAINT MARKING - LETTERS AND SYMBOLS, PAINT PAVEMENT MARKING - LINE 6", AND PAINT PAVEMENT MARKING LINE-12" (18001100, 18001150, 18001150).
 8. TOPOGRAPHY SHOWN REPRESENTS SITE CONDITIONS PER TOPOGRAPHIC MAP DATED 4-5-07, PREPARED BY M-T LAND SURVEYING, INC. CONTRACTOR SHALL FIELD CHECK EXISTING ELEVATIONS AND CONDITIONS PRIOR TO CONSTRUCTION.
 9. PROPERTY LINE SHOWN IS PROVIDED FROM SURVEY BY OTHERS. THE PROPERTY LINE SHOWN IS NOT EXACT IN REFERENCE TO TOPOGRAPHY SHOWN BY INTLS.



PARKING NOTES:

TOTAL EXISTING SPACES - 156
 TOTAL EXISTING HANDICAP SPACES - 3
 TOTAL PROPOSED SPACES - 152
 TOTAL PROPOSED HANDICAP SPACES - 6

W-T CIVIL ENGINEERING, LLC.
 CIVIL AND STRUCTURAL ENGINEERS
 2875 Franklin Avenue
 Hoffman Estates, Illinois 60132
 PH: (224) 299-6333 FAX: (224) 298-6444
 www.wtengineering.com
 IL License No.: 184-003492 Exp: 04/30/09



SPRING ROCK PARK
 CENTRAL AVE & 47TH ST
 WESTERN SPRINGS, IL

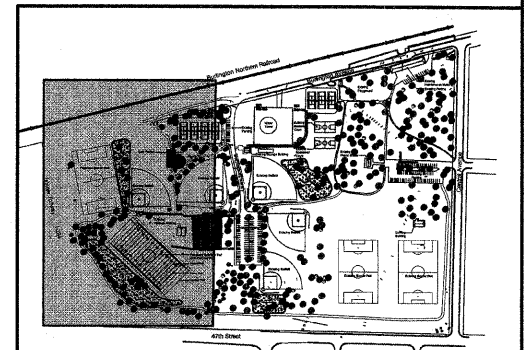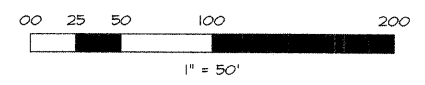

KEY MAP
 SPRING ROCK PARK
 1" = 200'

STRIPING PLAN

DATE: 05/23/08
 SCALE: 1" = 50'
 DRAWN: JFG
 CHECK: TOA
 JOB: CE06316
 SHEET
19 OF 26