
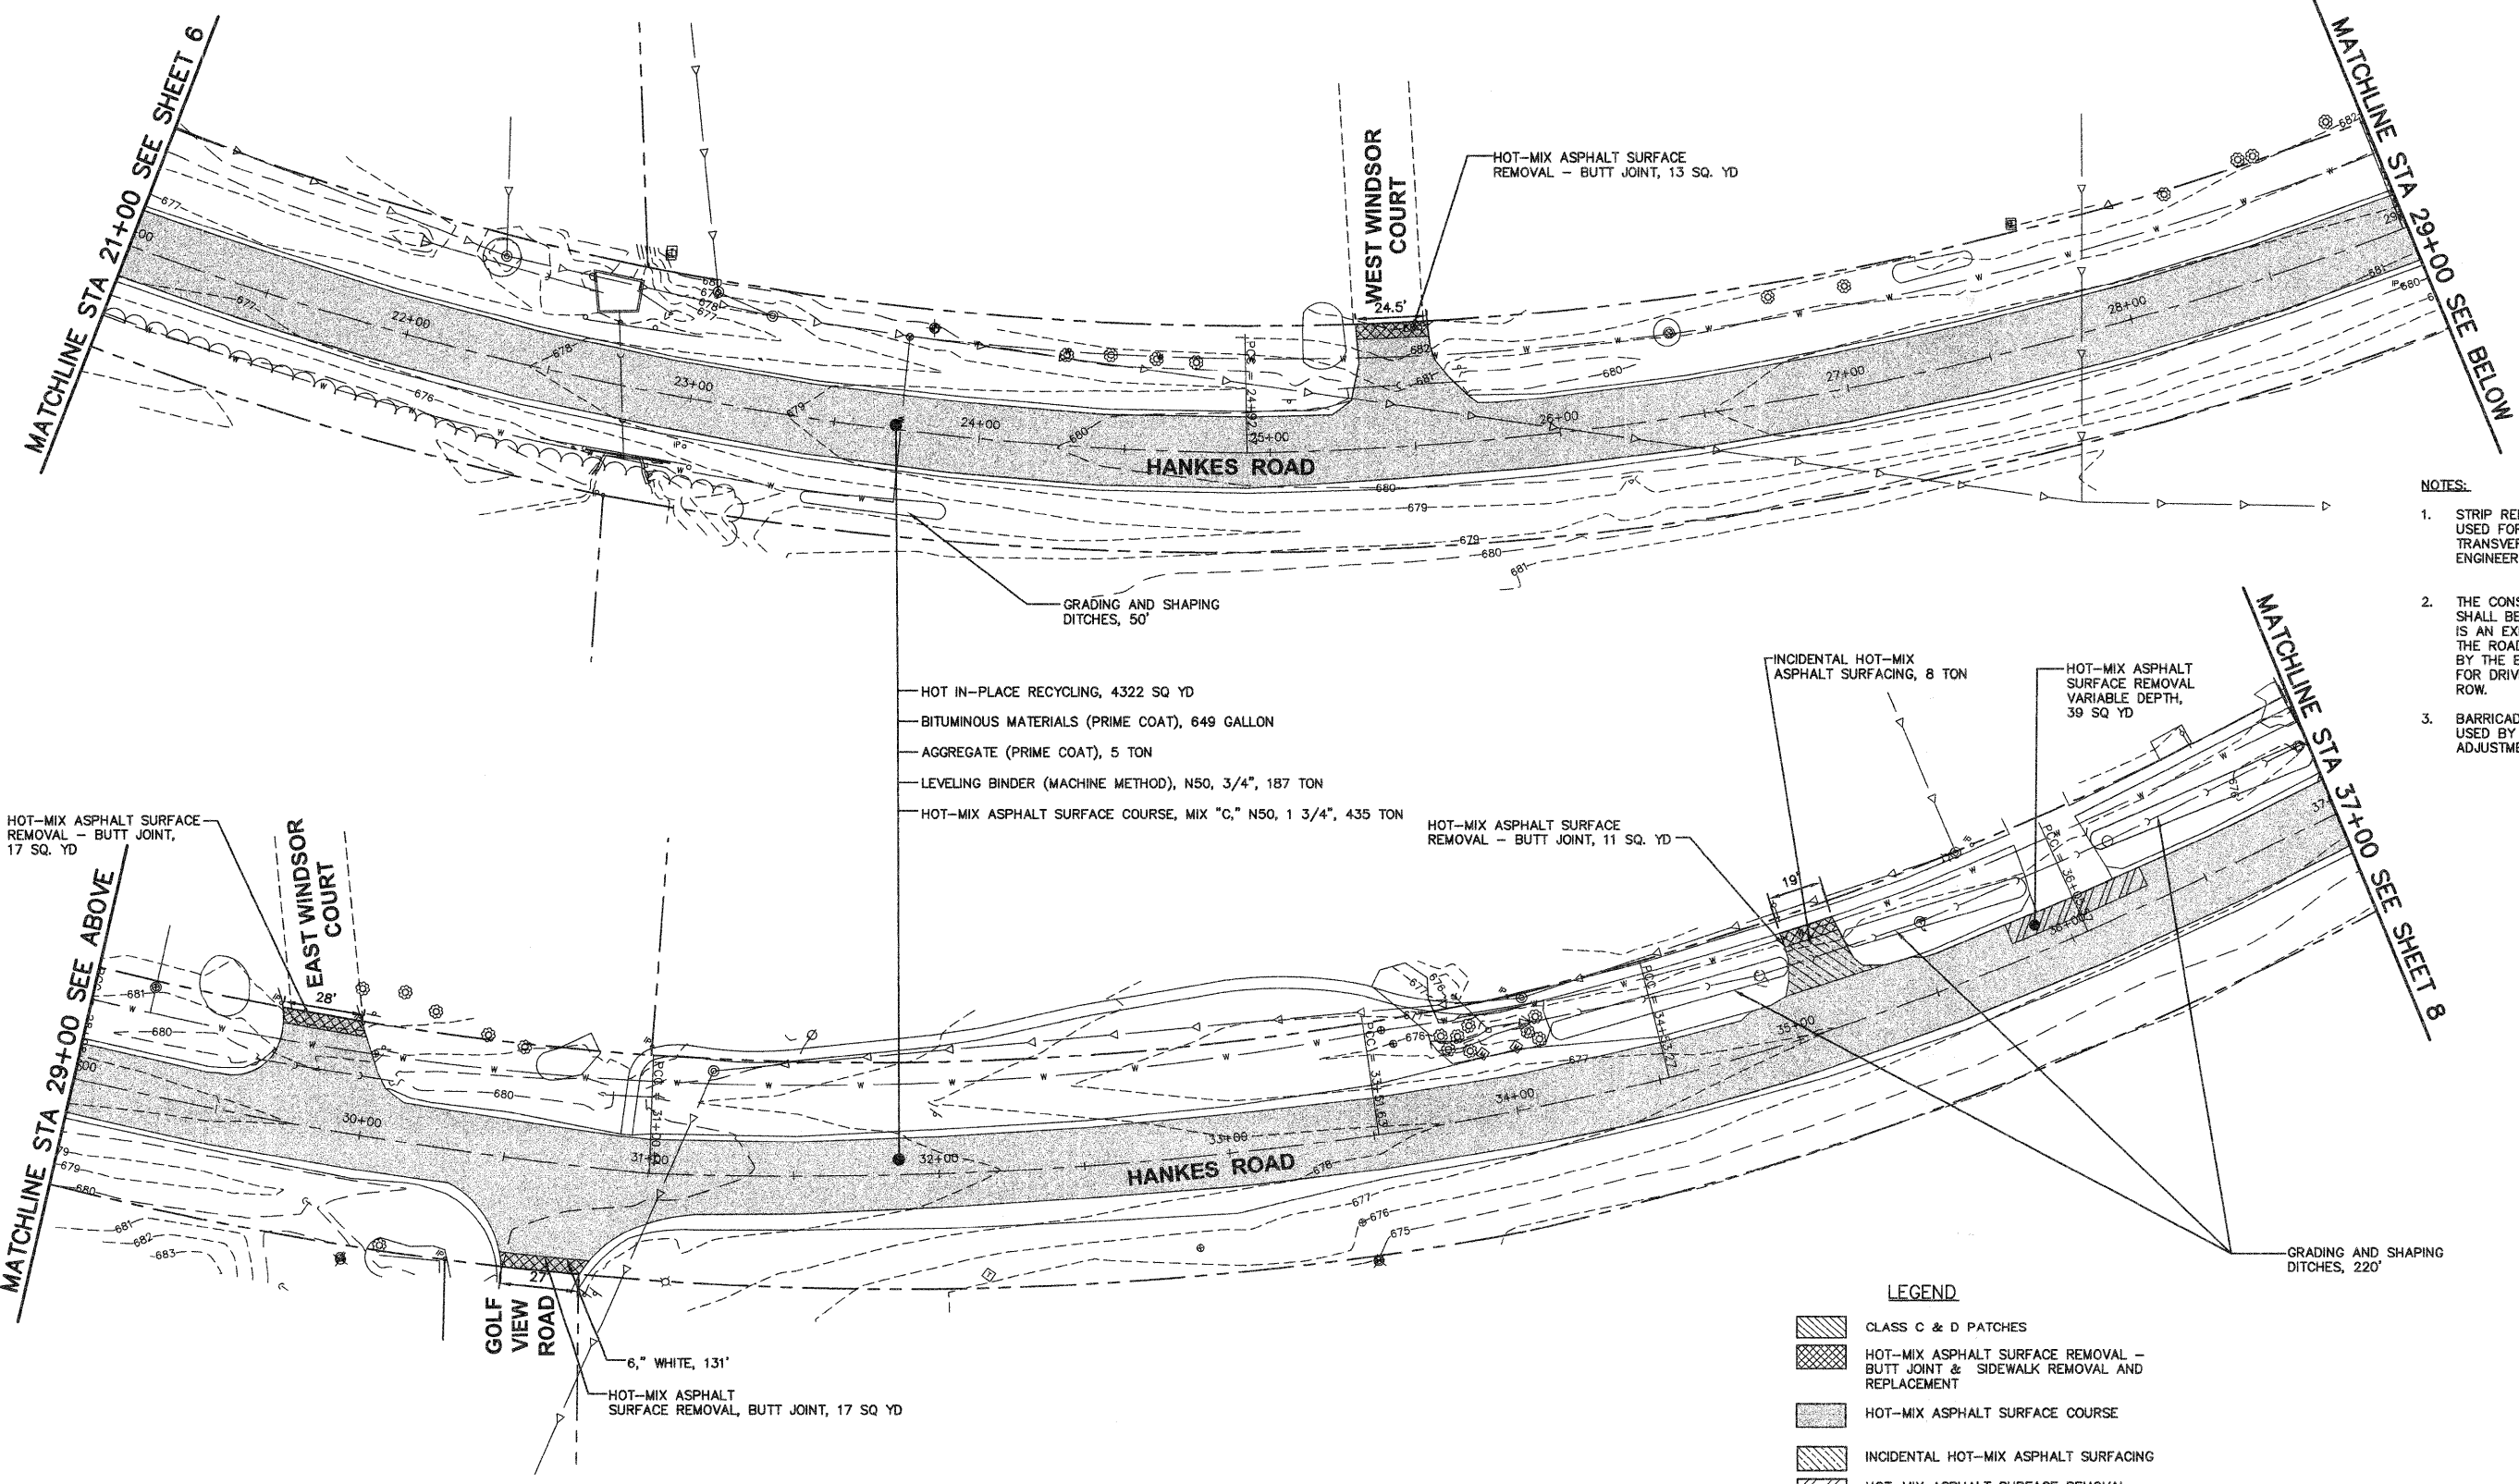


| F.A.U. RTE. | SECTION | COUNTY | TOTAL SHEETS | SHEET NO. |
|--------------------|----------------|--------|--------------|-----------|
| 2300 | 08-00020-00-RS | KANE | 17 | 7 |
| CONTRACT NO. 63063 | | | | |

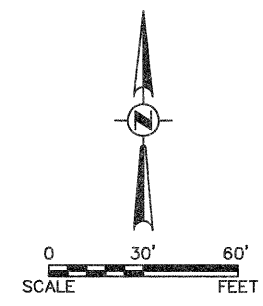


- NOTES:**
1. STRIP REFLECTIVE CRACK CONTROL TO BE USED FOR ALL LONGITUDINAL CRACKS, AND TRANSVERSE CRACKS AS DIRECTED BY THE ENGINEER.
 2. THE CONSTRUCTION LIMIT FOR DRIVEWAYS SHALL BE AT THE ROW LINE UNLESS THERE IS AN EXISTING CONCRETE APRON CLOSER TO THE ROADWAY, OR AS OTHERWISE DIRECTED BY THE ENGINEER. THE CONSTRUCTION LIMIT FOR DRIVEWAYS SHALL NOT BE OUTSIDE THE ROW.
 3. BARRICADES OR TEMPORARY RAMPS TO BE USED BY THE CONTRACTOR AROUND UTILITY ADJUSTMENTS AS DIRECTED BY THE ENGINEER.

- HOT IN-PLACE RECYCLING, 4322 SQ YD
- BITUMINOUS MATERIALS (PRIME COAT), 649 GALLON
- AGGREGATE (PRIME COAT), 5 TON
- LEVELING BINDER (MACHINE METHOD), N50, 3/4", 187 TON
- HOT-MIX ASPHALT SURFACE COURSE, MIX "C", N50, 1 3/4", 435 TON

LEGEND

| | |
|--|---|
| | CLASS C & D PATCHES |
| | HOT-MIX ASPHALT SURFACE REMOVAL - BUTT JOINT & SIDEWALK REMOVAL AND REPLACEMENT |
| | HOT-MIX ASPHALT SURFACE COURSE |
| | INCIDENTAL HOT-MIX ASPHALT SURFACING |
| | HOT-MIX ASPHALT SURFACE REMOVAL, VARIABLE DEPTH |

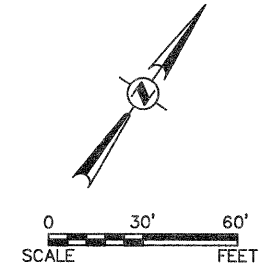

Plotted: July 16, 2008 @ 2:37 PM By: Jim Gauss - Job: 07 Plan 22x34

Engineering Enterprises, Inc.
 CIVIL ENGINEERS & LAND SURVEYORS
 52 Wheeler Road
 Sugar Grove, Illinois 60554
 Phone: (630) 466-9350

VILLAGE OF SUGAR GROVE
 10 MUNICIPAL DRIVE
 SUGAR GROVE, IL 60554

| NO. | DATE | REVISIONS |
|-----|----------|-------------------|
| 2 | 07/16/08 | PER IDOT COMMENTS |
| 1 | 07/01/08 | PER IDOT COMMENTS |

HANKES ROAD LAPP RESURFACING

PLAN, CONSTRUCTION NOTES, AND DETAILS

| | |
|-------------|-----------------------|
| DATE: | MAY 2008 |
| PROJECT NO: | SG0826 |
| FILE NO: | SG0826-PLAN |
| SHEET | 7 OF 17 |

Path: H:\SG0826\SG0826_VDW\DWG\FINAL_ENR\SG0826-PLAN