

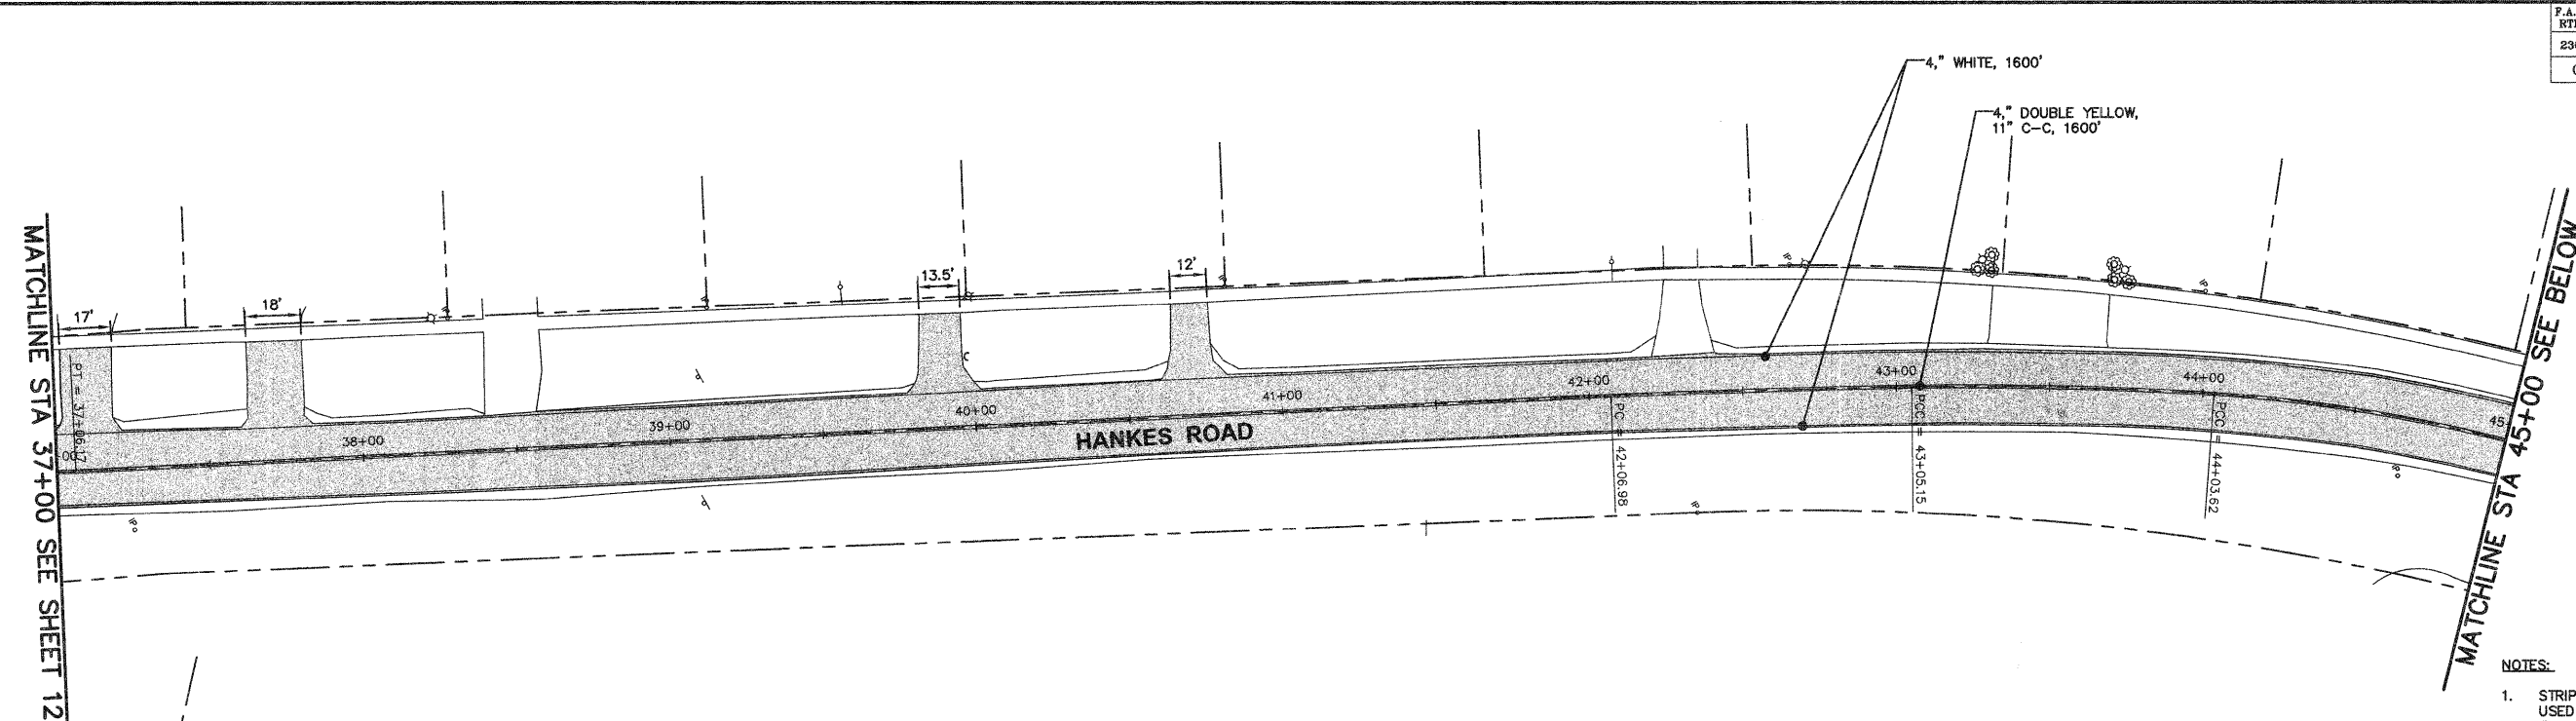
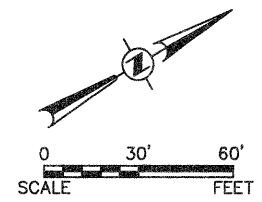


F.A.U. RTE.	SECTION	COUNTY	TOTAL SHEETS	SHEET NO.
2300	08-00020-00-BS	KANE	17	12
CONTRACT NO. 63063				

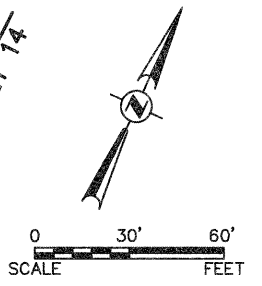

- NOTES:
1. STRIP REFLECTIVE CRACK CONTROL TO BE USED FOR ALL LONGITUDINAL CRACKS, AND TRANSVERSE CRACKS AS DIRECTED BY THE ENGINEER.
 2. THE CONSTRUCTION LIMIT FOR DRIVEWAYS SHALL BE AT THE ROW LINE UNLESS THERE IS AN EXISTING CONCRETE APRON CLOSER TO THE ROADWAY, OR AS OTHERWISE DIRECTED BY THE ENGINEER. THE CONSTRUCTION LIMIT FOR DRIVEWAYS SHALL NOT BE OUTSIDE THE ROW.
 3. BARRICADES OR TEMPORARY RAMPS TO BE USED BY THE CONTRACTOR AROUND UTILITY ADJUSTMENTS AS DIRECTED BY THE ENGINEER.

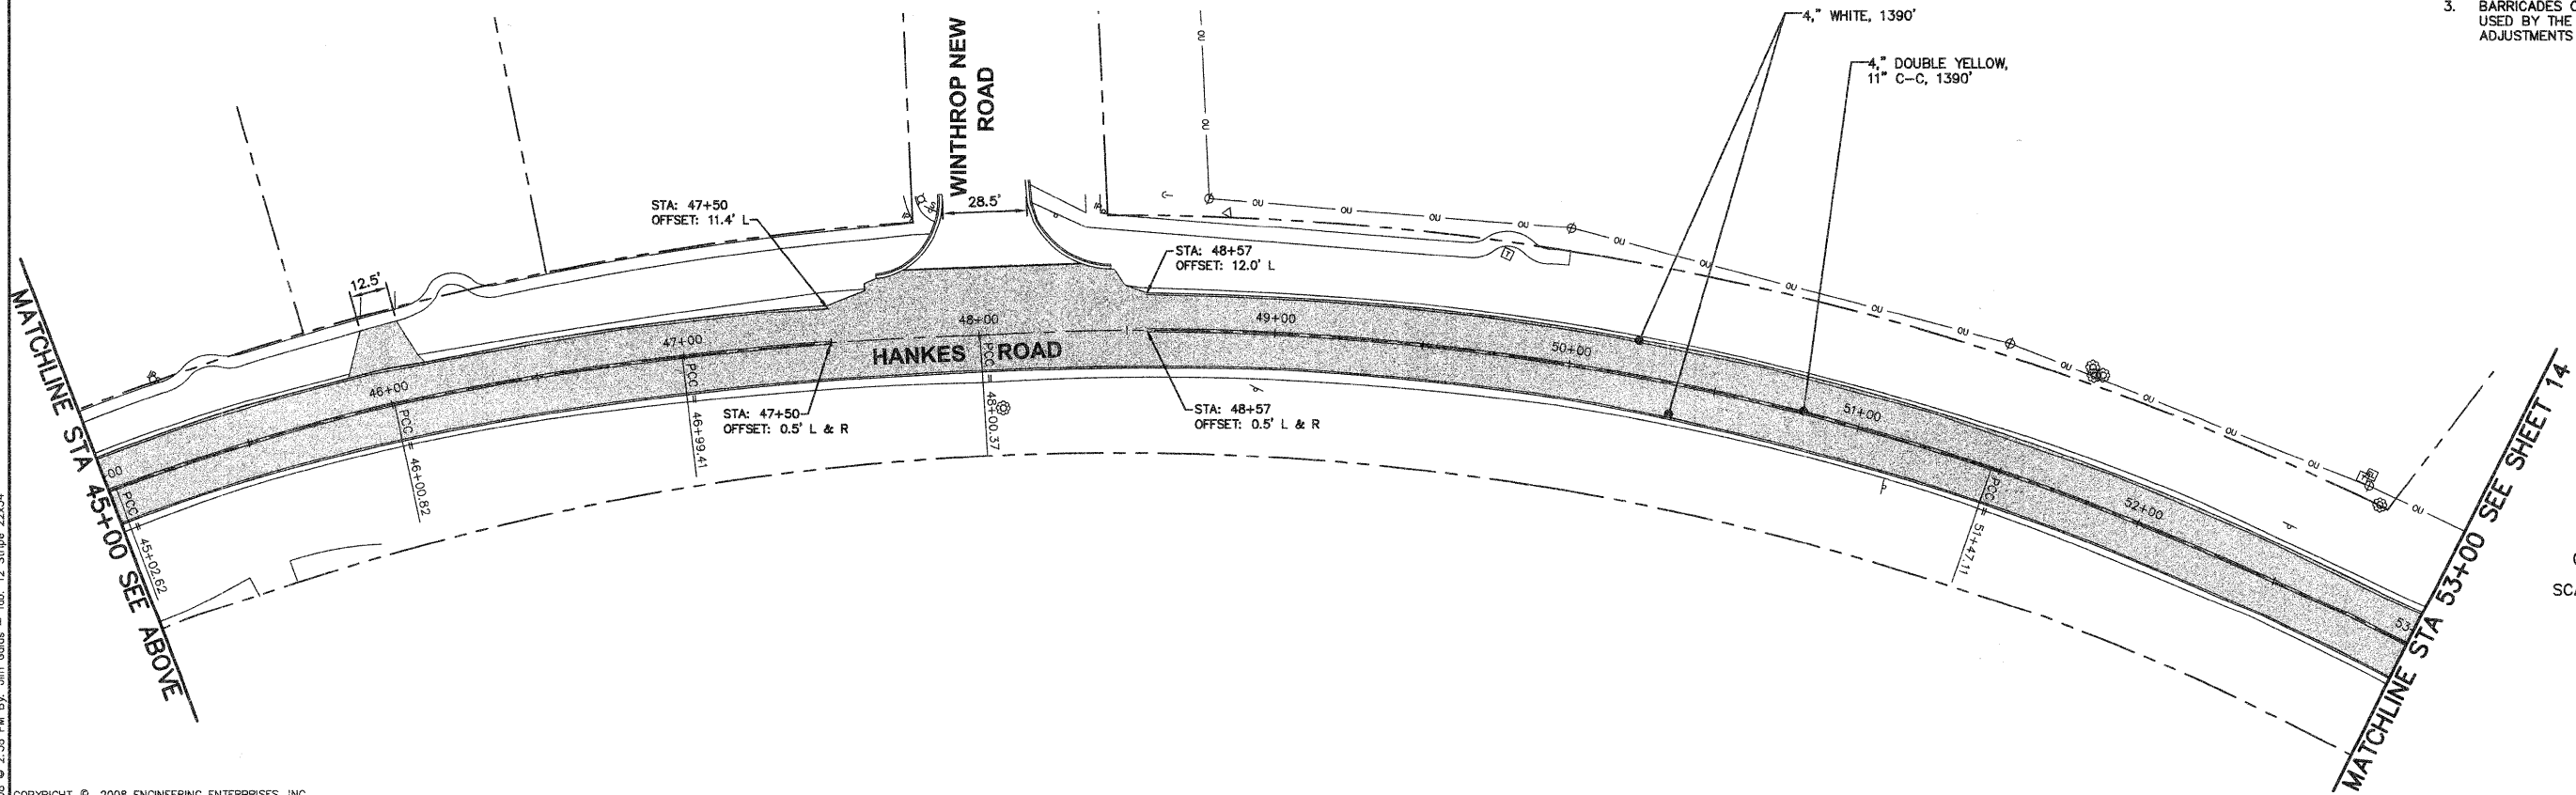

Printed: July 16, 2008 @ 2:38 PM By: Jim Golos - Tab: 12 Strippe 22x34
 COPYRIGHT © 2008 ENGINEERING ENTERPRISES, INC.

Engineering Enterprises, Inc.
 CIVIL ENGINEERS & LAND SURVEYORS
 52 Wheeler Road
 Sugar Grove, Illinois 60554
 Phone: (630) 466-9350

VILLAGE OF SUGAR GROVE
 10 MUNICIPAL DRIVE
 SUGAR GROVE, IL 60554

NO.	DATE	REVISIONS
2	07/16/08	PER IDOT COMMENTS
1	07/01/08	PER IDOT COMMENTS

HANKES ROAD LAPP RESURFACING

STRIPING PLAN

DATE: MAY 2008
 PROJECT NO: SG0826
 FILE NO: SG0826-PLAN
 SHEET **12** OF **17**

Path: H:\SGSRPROJ\SG0826\DWG\DWG_FINAL_ENG\SG0826-PLAN