

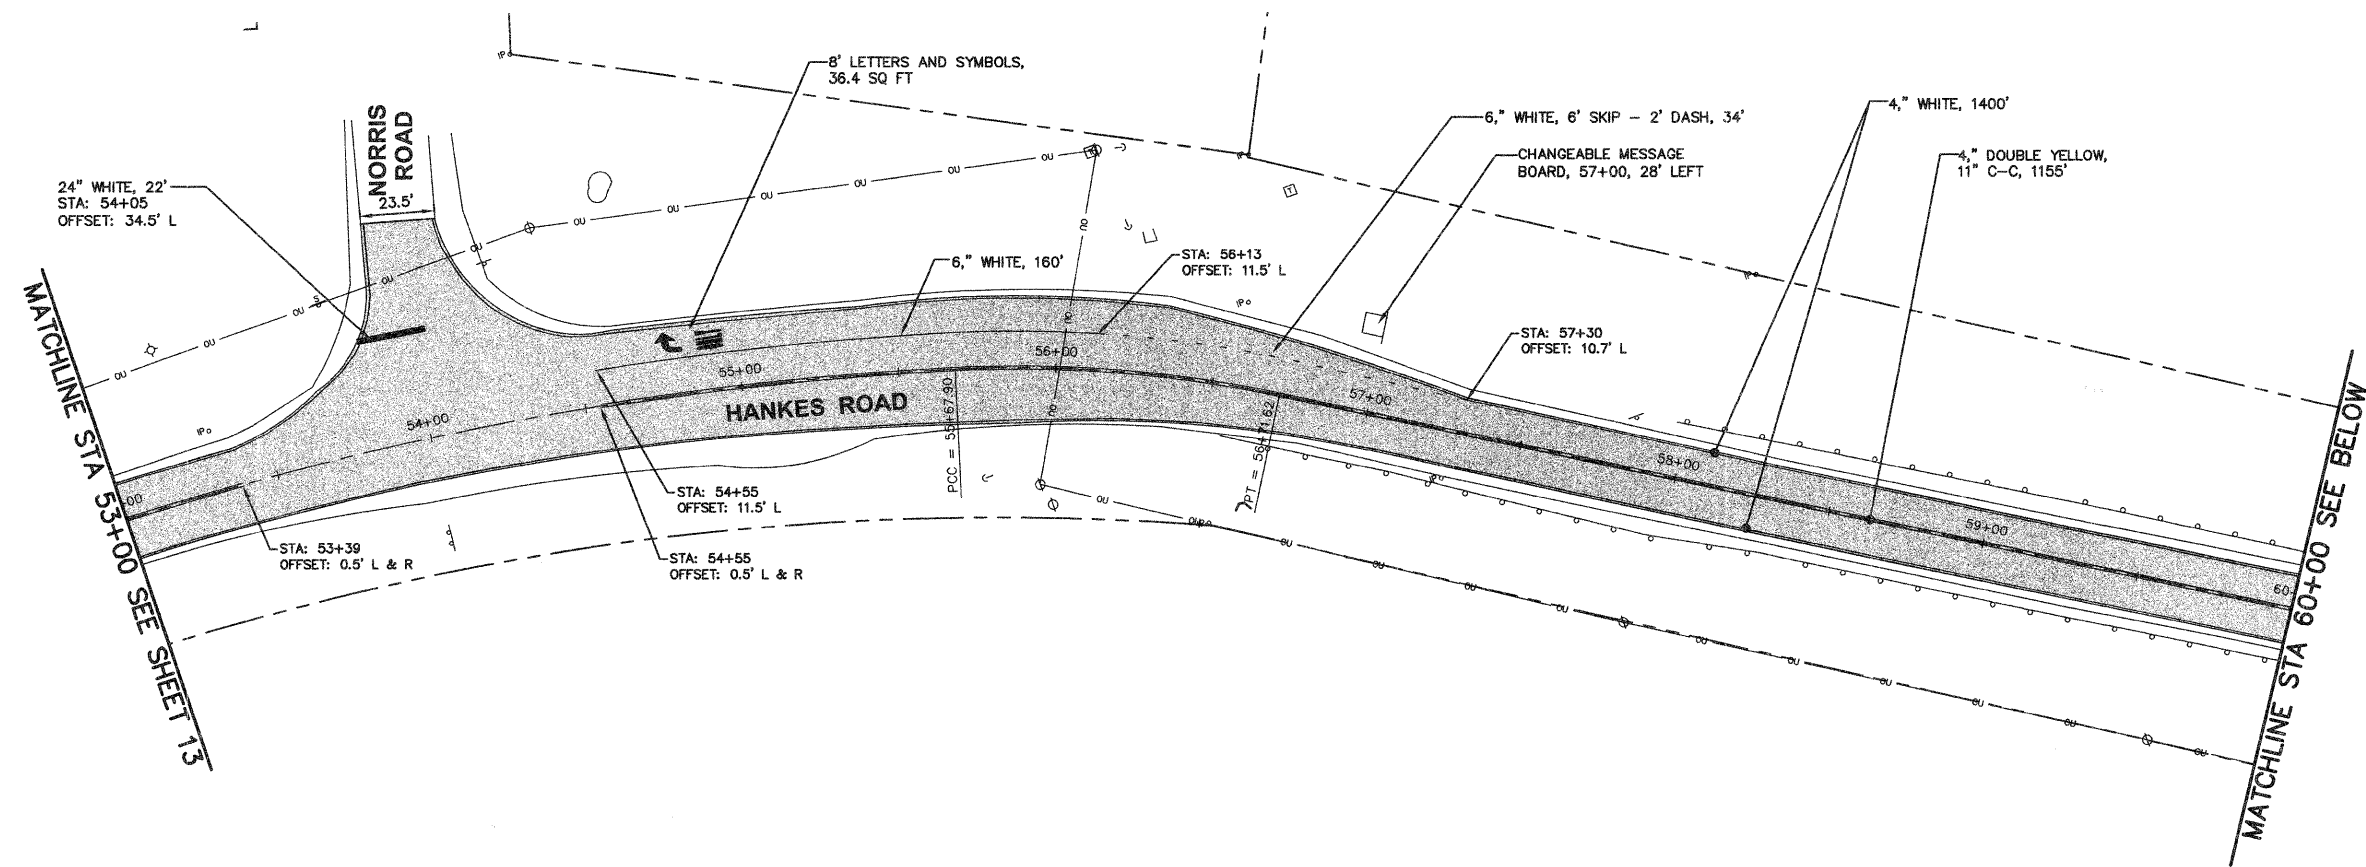
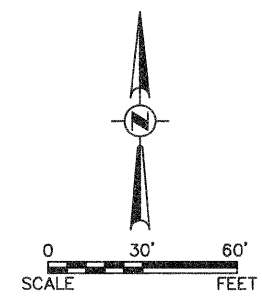


F.A.U. RTE.	SECTION	COUNTY	TOTAL SHEETS	SHEET NO.
2300	08-00020-00-BS	KANE	17	13
CONTRACT NO. 63063				

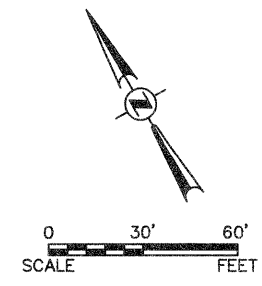

- NOTES:
1. STRIP REFLECTIVE CRACK CONTROL TO BE USED FOR ALL LONGITUDINAL CRACKS, AND TRANSVERSE CRACKS AS DIRECTED BY THE ENGINEER.
  2. THE CONSTRUCTION LIMIT FOR DRIVEWAYS SHALL BE AT THE ROW LINE UNLESS THERE IS AN EXISTING CONCRETE APRON CLOSER TO THE ROADWAY, OR AS OTHERWISE DIRECTED BY THE ENGINEER. THE CONSTRUCTION LIMIT FOR DRIVEWAYS SHALL NOT BE OUTSIDE THE ROW.
  3. BARRICADES OR TEMPORARY RAMPS TO BE USED BY THE CONTRACTOR AROUND UTILITY ADJUSTMENTS AS DIRECTED BY THE ENGINEER.

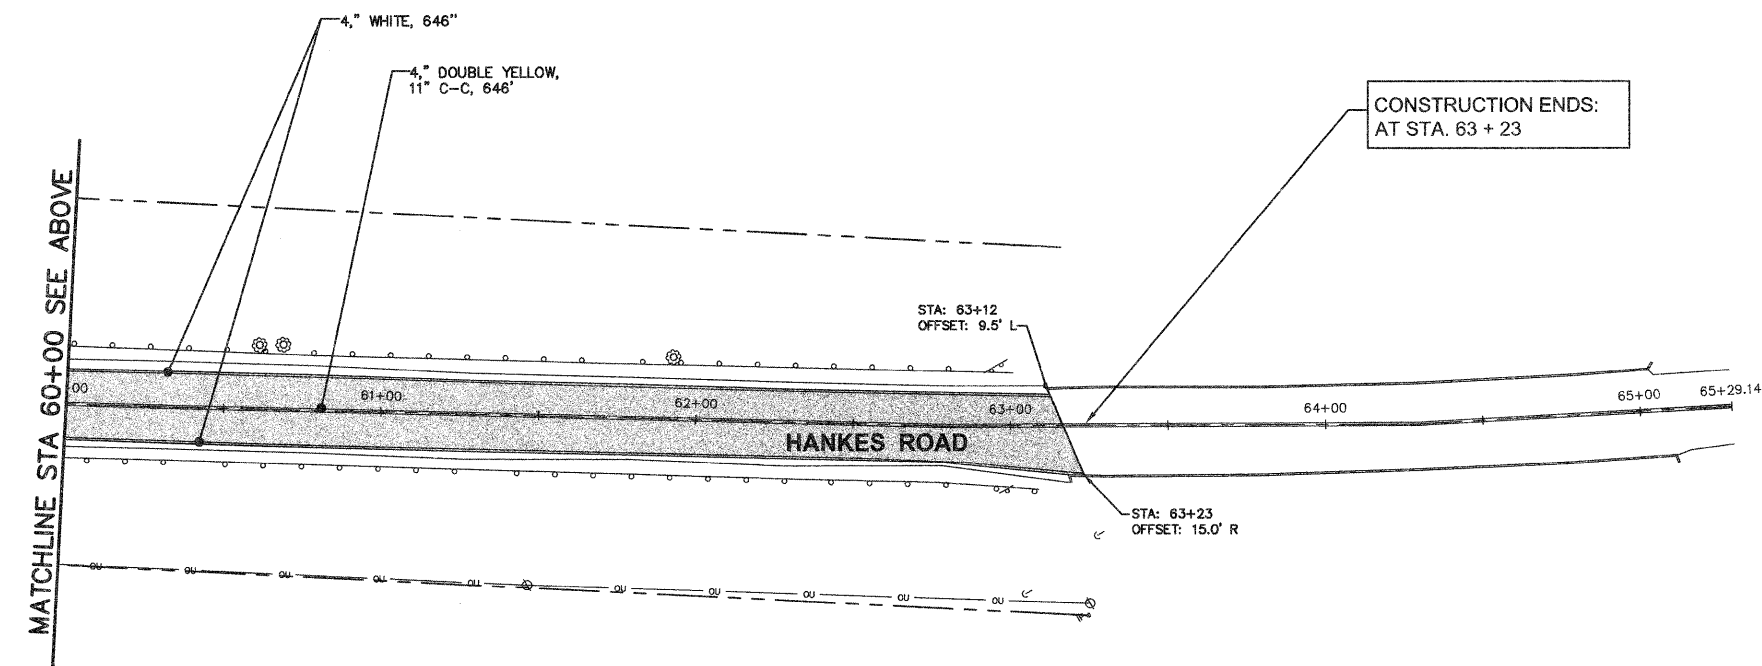

Plotted: July 16, 2008 @ 2:38 PM By: Jim Galois - Tab: 13 Strip: 22x34

COPYRIGHT © 2008 ENGINEERING ENTERPRISES, INC.

**Engineering Enterprises, Inc.**  
 CIVIL ENGINEERS & LAND SURVEYORS  
 52 Wheeler Road  
 Sugar Grove, Illinois 60554  
 Phone: (630) 466-9350

VILLAGE OF SUGAR GROVE  
 10 MUNICIPAL DRIVE  
 SUGAR GROVE, IL 60554

NO.	DATE	REVISIONS
2	07/16/08	PER IDOT COMMENTS
1	07/01/08	PER IDOT COMMENTS

**HANKES ROAD LAPP RESURFACING**

**STRIPING PLAN**

DATE:	MAY 2008
PROJECT NO:	SG0826
FILE NO:	SG0826-PLAN
SHEET	<b>13</b> OF <b>17</b>

Path: H:\SG0826\SG0826.DWG VDWG FINAL ENG SG0826-PLAN