
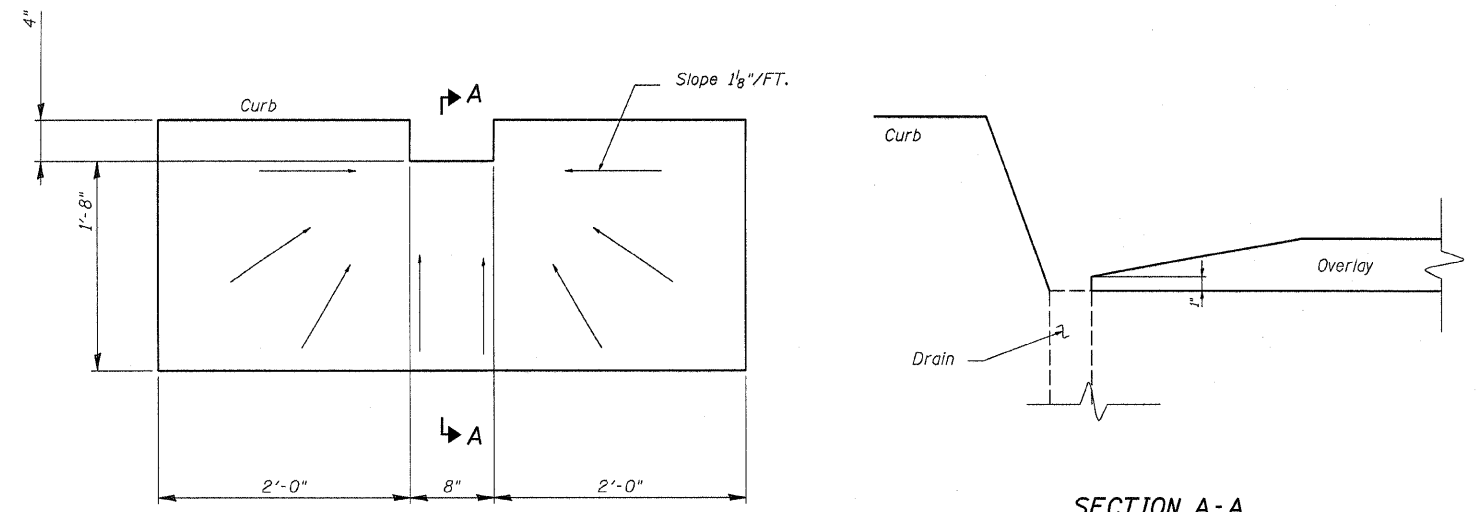



STATE OF ILLINOIS  
DEPARTMENT OF TRANSPORTATION

ROUTE NO.	SECTION	COUNTY	TOTAL SHEETS	SHEET NO.	SHEET NO. 3 3 SHEETS
U.S. 20	(3)BM-1	WINNEBAGO	13	6	
FED. ROAD DIST. NO. 7		ILLINOIS FED. AID PROJECT	CONTRACT # 64E16		

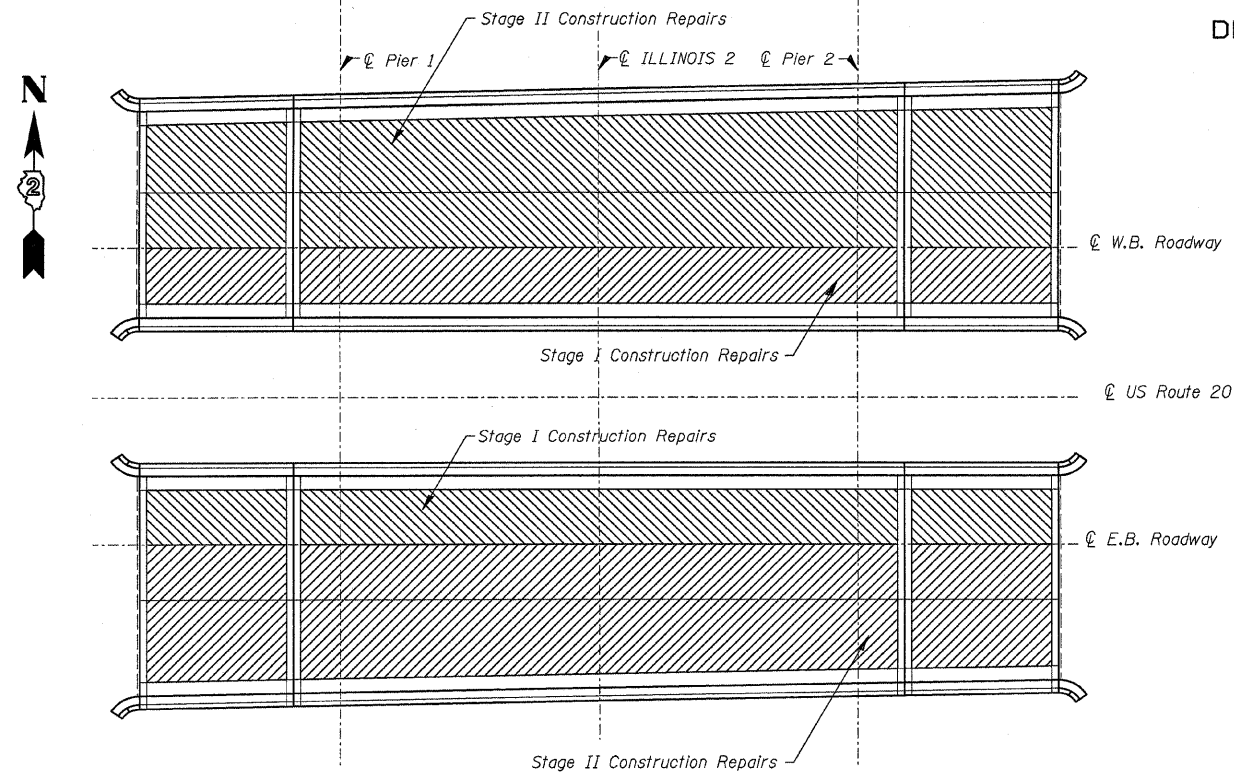

PLAN


Stage I Construction Repairs  
 Stage II Construction Repairs

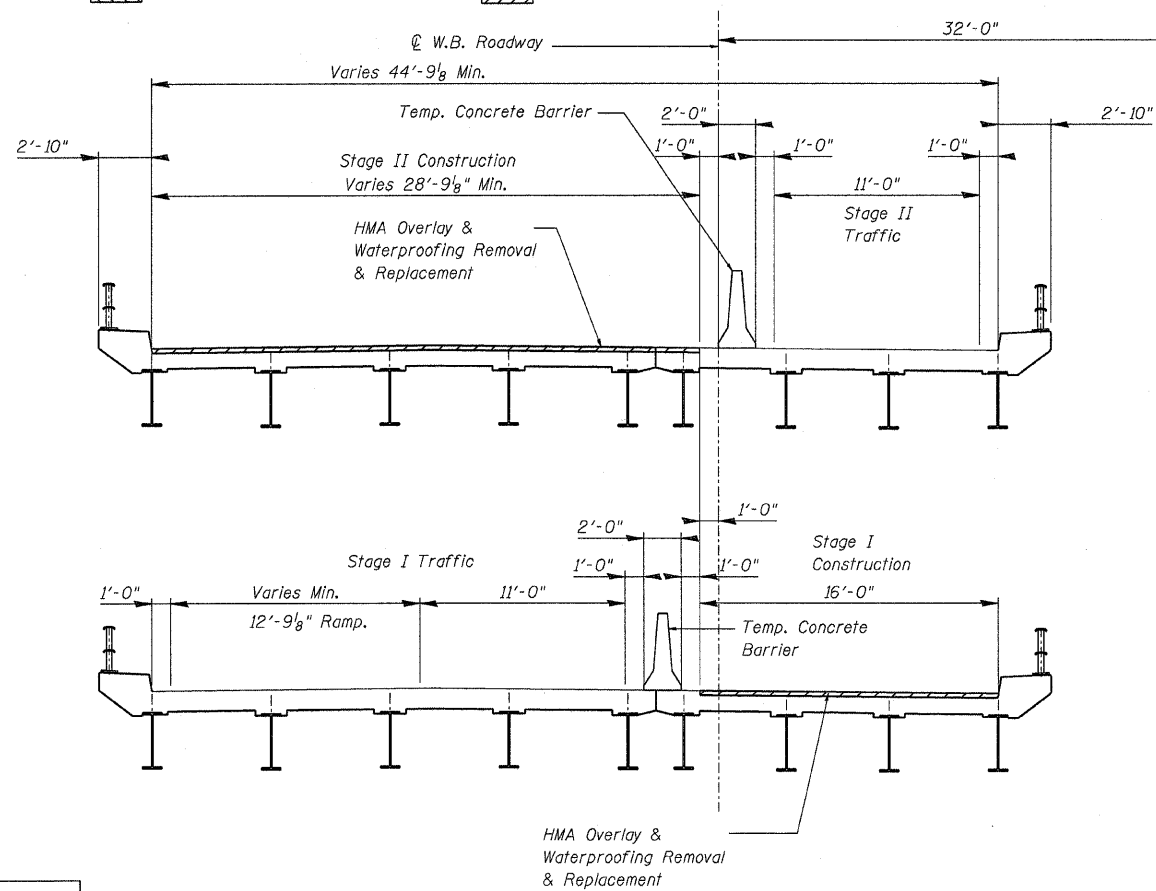

WB Structure (looking East)

DESIGNED	M.H.
CHECKED	P.B.
DRAWN	C.L.
CHECKED	M.H./P.B.

CROSS SECTION

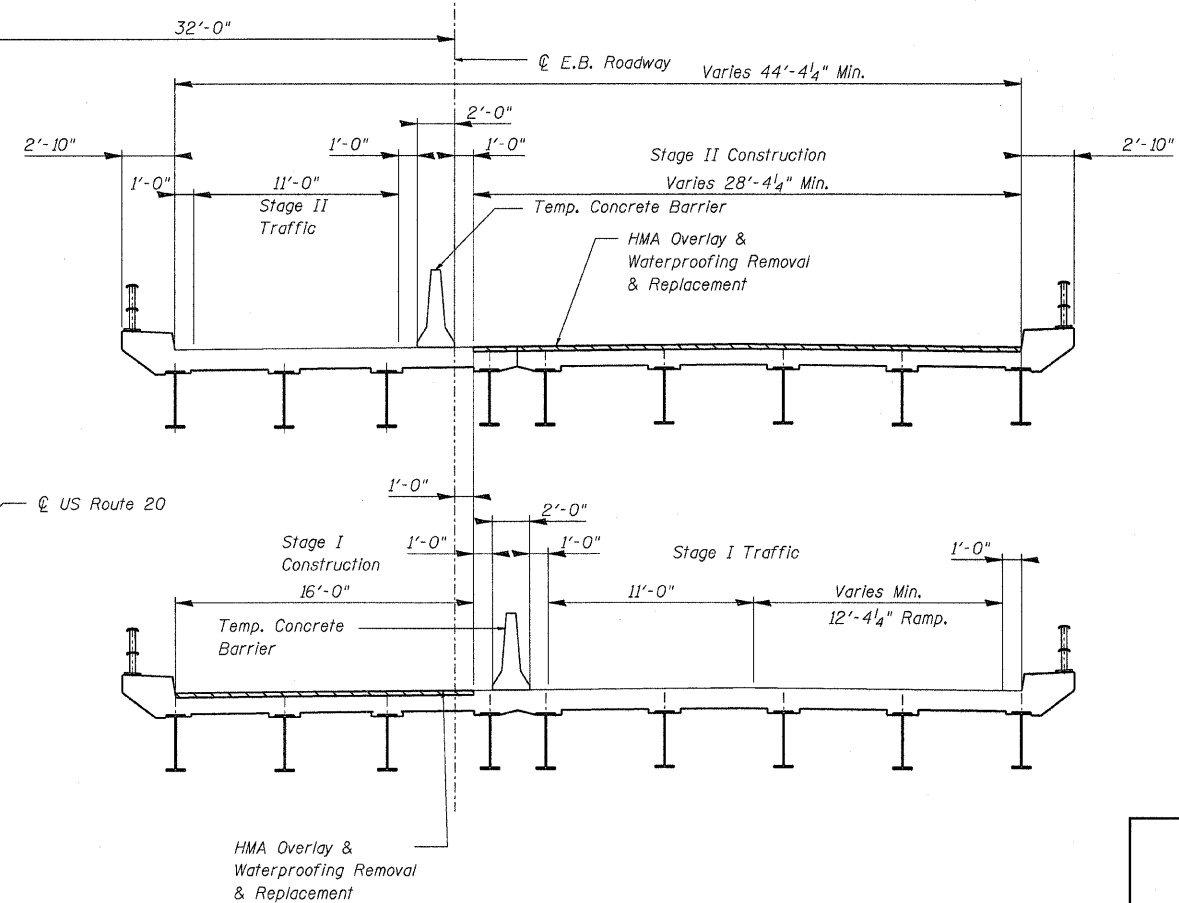

EB Structure (looking East)

STAGE CONSTRUCTION PLAN

US ROUTE 20 OVER ILLINOIS ROUTE 2  
FAP ROUTE 301 (US20), SECTION (3)BM-1  
WINNEBAGO COUNTY  
STATION 455+34.50  
STRUCTURE NO. 101-0055 & 101-0056

SCALE: NONE DATE: May, 2008  
Soodan & Associates, Inc.  
100 North LaSalle Street, Suite 1800  
Chicago, Illinois 60602