


# Resurfacing Plan

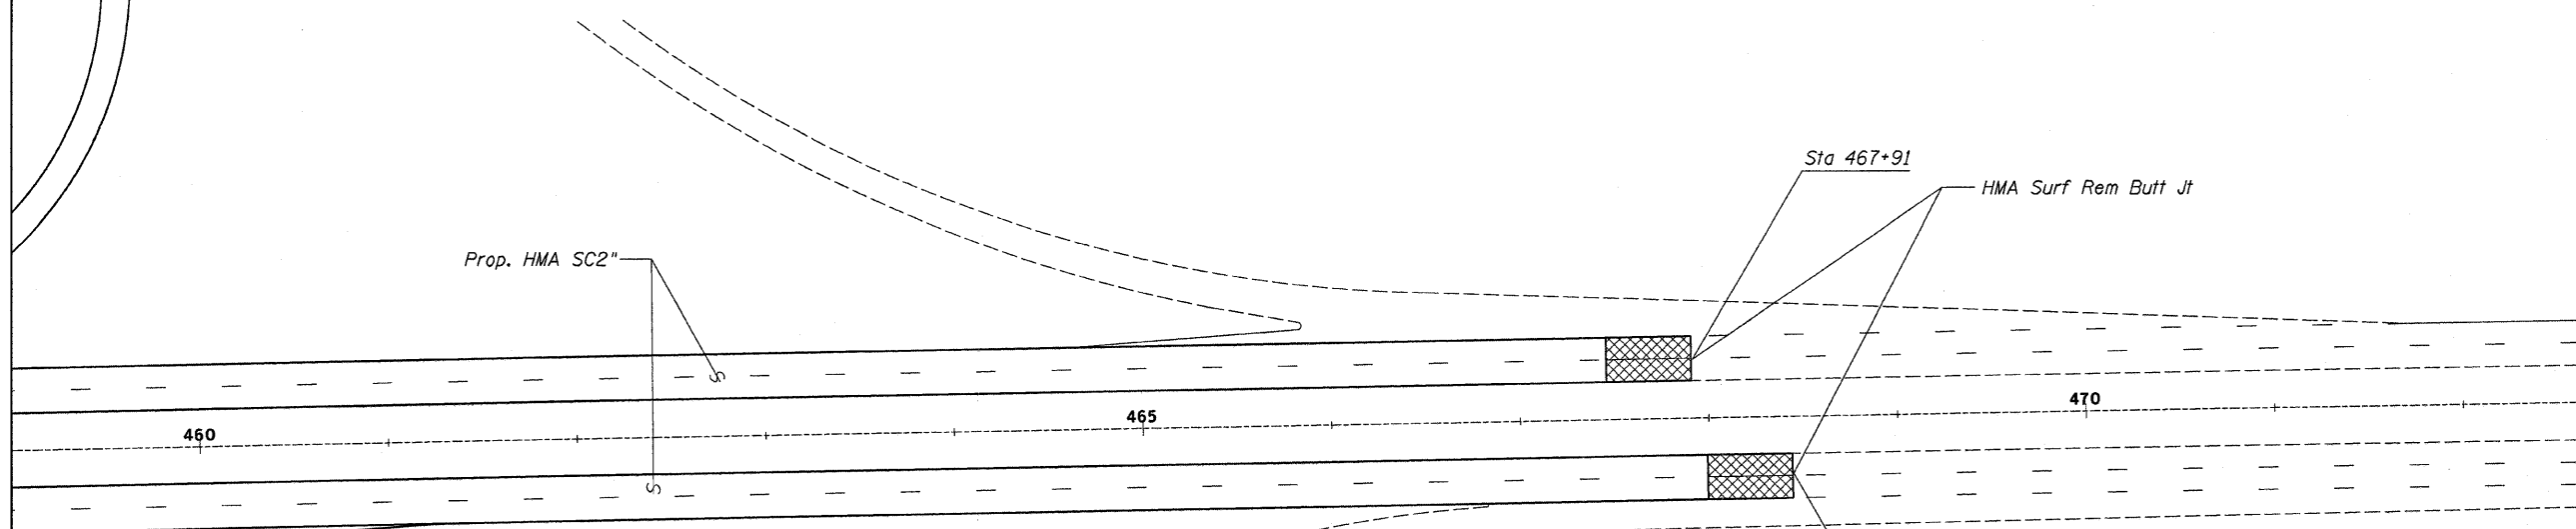

Bituminous Schedule		Length (ft.)	Pavement Width Sq Yd	Shoulder Width Sq Yd	Bit. Prime (Ton)	Agg. Prime (Ton)	LEV BIND MM N90 (Ton)	HMA SC "E" N90 (Ton)	HMA SC "C" N50 (Ton)	Agg Shlds Type B (Ton)	HMA Surf Rem Butt Jt Sq Yd	HMA Surf Rem 2" Sq Yd
<i>US 20 Mainline</i>												
<i>Eastbound</i>	<i>Sta 448+02 - 454+35</i>	633	24 1688	15 1055	1.57	2.53	94.5	118.2	118.2	36.0	610	
	<i>Sta 456+32 - 468+44</i>	1209	24 3224	15 2015	3.00	4.84	180.5	225.7	225.7	68.8	610	
<i>Westbound</i>	<i>Sta 449+27 - 454+35</i>	508	24 1355	15 847	1.26	2.03	75.9	94.9	94.9	28.9	195	
	<i>Sta 456+32 - 467+91</i>	1159	24 3091	15 1932	2.88	4.64	173.1	216.4	216.4	66.0	195	
<i>Ramps</i>	<i>US 20 WB Exit</i>	1662	12 2216	15 & var 3047	3.01	3.32	124.1	155.1	341.3	94.6		
	<i>US 20 WB Entrance</i>	1246	12 1662	15 & var 2285	2.26	2.49	93.1	116.3	255.9	71.0		
	<i>US 20 EB Entrance</i>	1497	12 1996	15 & var 2744	2.71	2.99	111.7	139.7	307.3	85.2		
	<i>US 20 EB Exit</i>	1542	12 2056	15 & var 2827	2.80	3.08	115.2	143.9	316.6	87.8		
<i>Bridges</i>												
<i>Illinois 2</i>	<i>Sta 10+52 - 19+36</i>	884	48 4720	* *	2.70	7.08	264.3	330.4	*	50.4		1930

\* included with ramp quantities

FILE NAME =	USER NAME = linkdj	DESIGNED -	REVISED -	<b>STATE OF ILLINOIS DEPARTMENT OF TRANSPORTATION</b>	<b>Resurfacing Plan</b>			F.A.P. RTE.	SECTION	COUNTY	TOTAL SHEETS	SHEET NO.
D:\BR\CADD plans\Winnebago County\1010045 & 0056\06-101-0055&56-TRAFFIC CONTROL-1.dwg	DRAWN -	REVISED -	301					(3HB)-1	WINNEBAGO	13	8	
PLOT SCALE = 48.0350' / IN.	CHECKED -	REVISED -	CONTRACT NO. 64E16									
PLOT DATE = Mon Jul 28 06:30:25 2008	DATE -	REVISED -	ILLINOIS FED. AID PROJECT									
				SCALE:	SHEET NO.	OF	SHEETS	STA.	TO STA.			