


STATE OF ILLINOIS
DEPARTMENT OF TRANSPORTATION

ROUTE NO.	SECTION	COUNTY	TOTAL SHEETS	SHEET NO.
U.S. 20	(3HB)M-1	WINNEBAGO	13	12
FED. ROAD DIST. NO. 7		ILLINOIS	FED. AID PROJECT-	

CONTRACT * 64E16

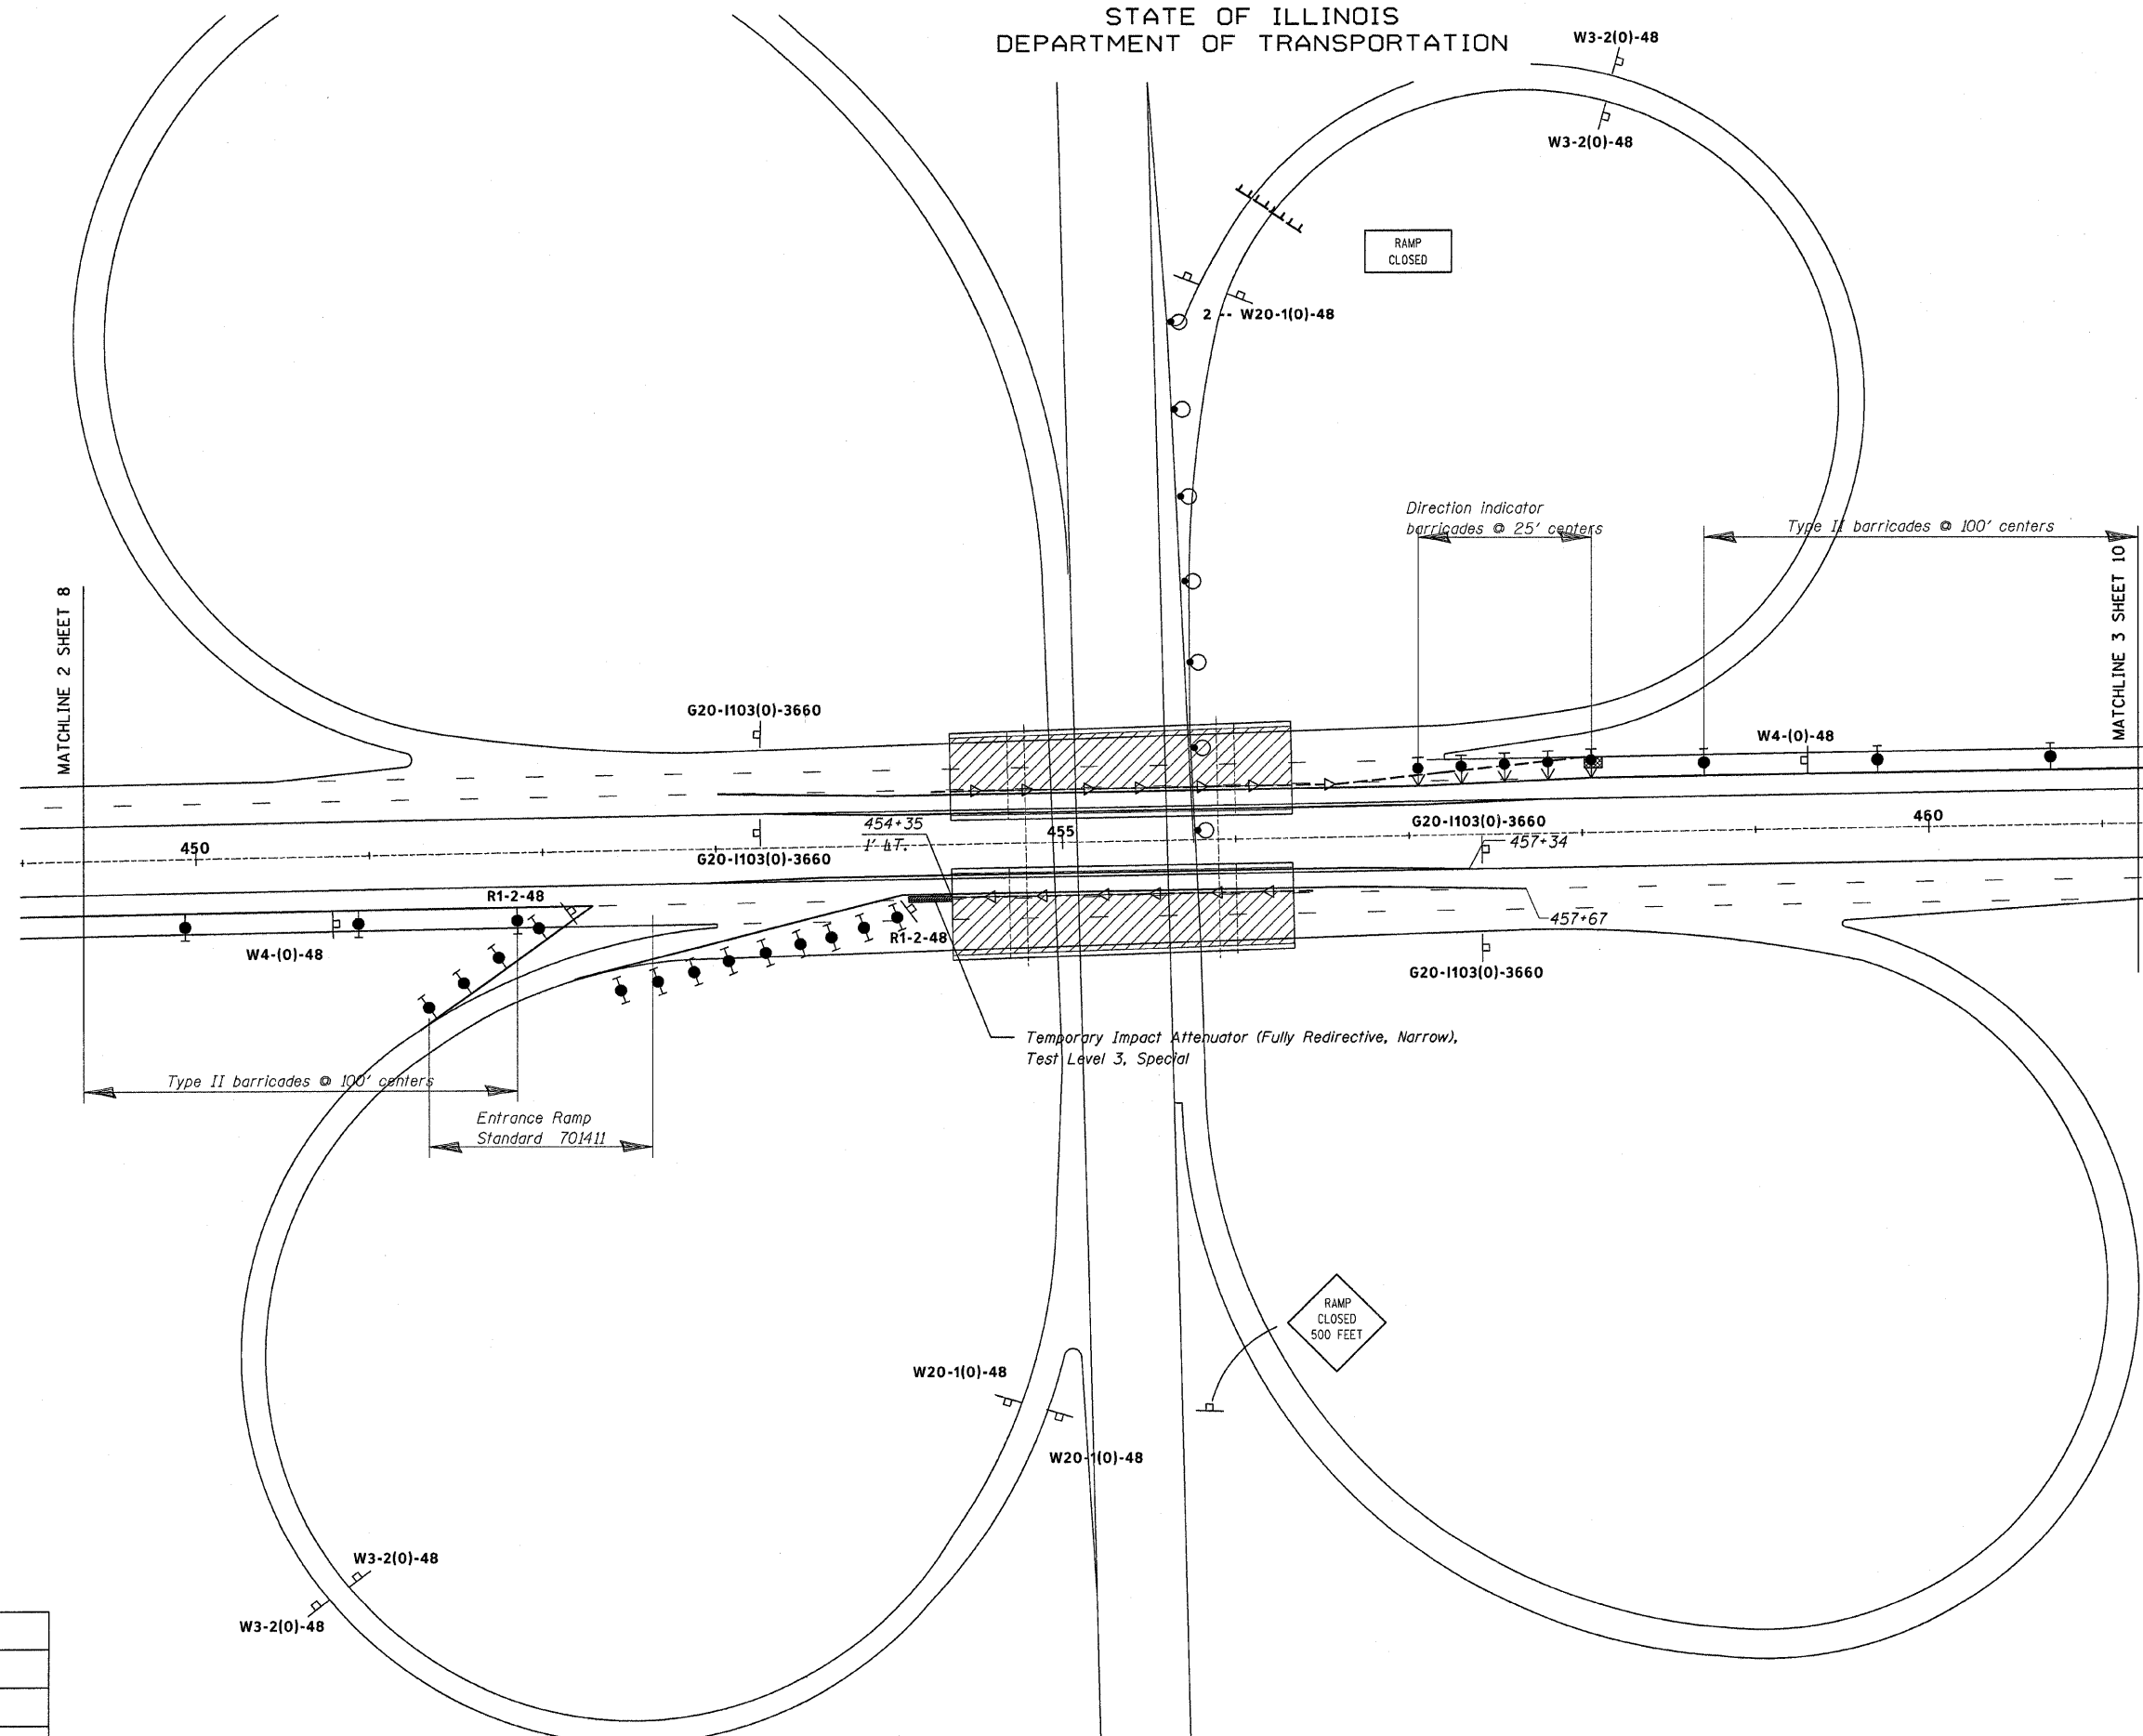

DESIGNED	M.H.
CHECKED	P.B.
DRAWN	M.H.
CHECKED	P.B.

TRAFFIC CONTROL AND PROTECTION
STAGE II
US ROUTE 20 OVER ILLINOIS ROUTE 2
FAP ROUTE 301 (US20), SECTION (3HB)M-1
WINNEBAGO COUNTY
STATION 455+34.50
STRUCTURE NO. 101-0055 & 101-0056

SCALE: DATE: May, 2008

Soodan
Soodan & Associates, Inc.
100 North LaSalle Street, Suite 1800
Chicago, Illinois 60602