



PAINTING DETAILS

EXIT RAMP

NOTE: GORE HATCHING PLACED ONLY WHEN SCHEDULED IN TH PLANS

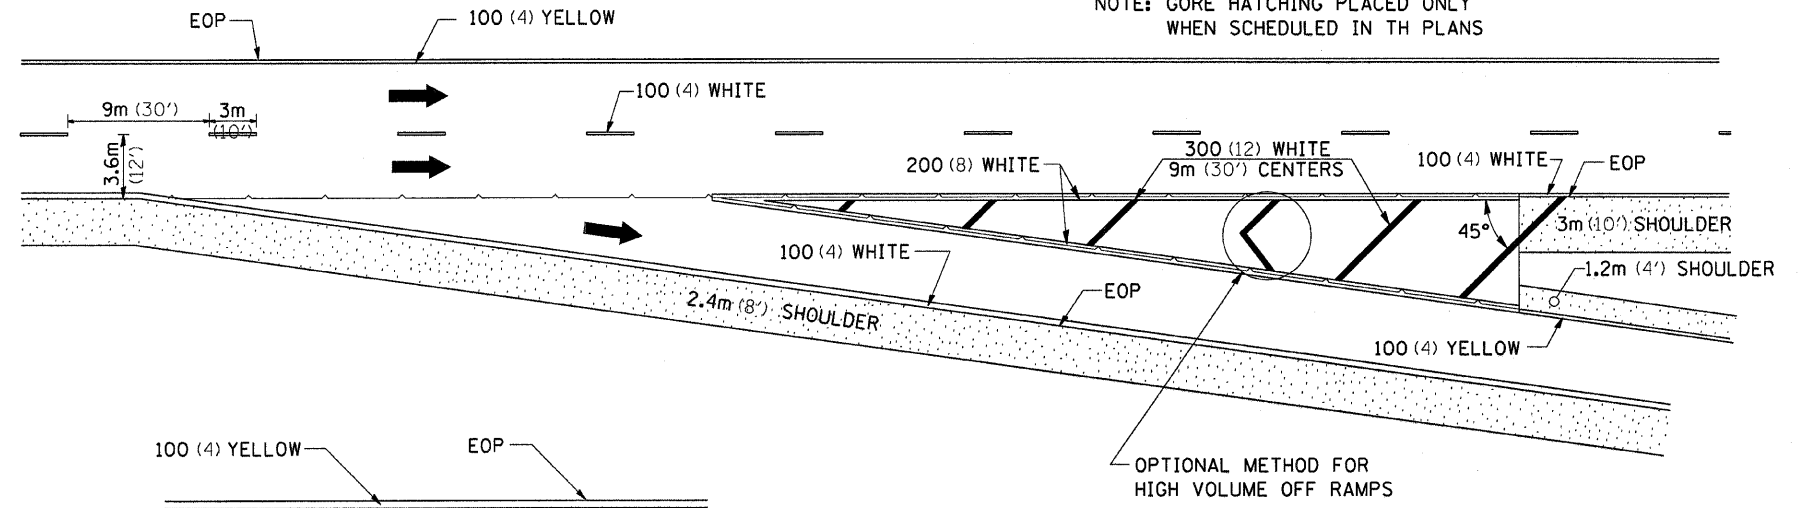


ENTRANCE RAMP

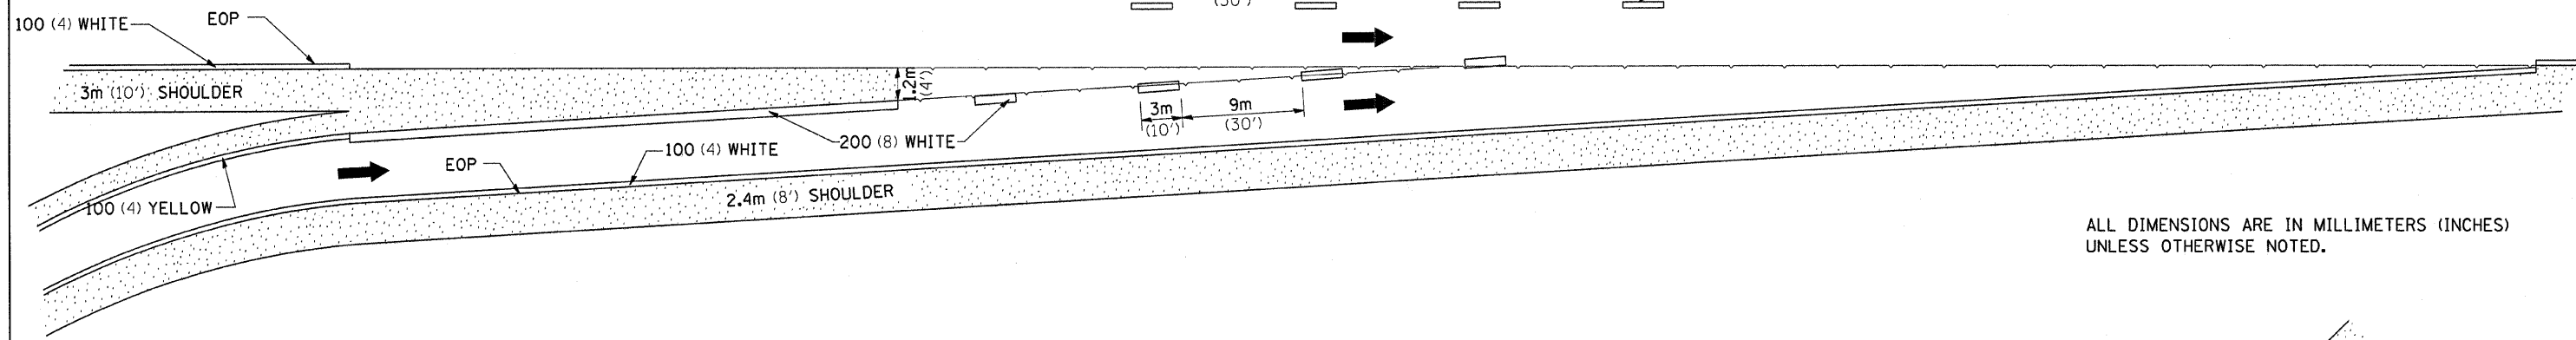

ALL DIMENSIONS ARE IN MILLIMETERS (INCHES) UNLESS OTHERWISE NOTED.

CLOVERLEAF

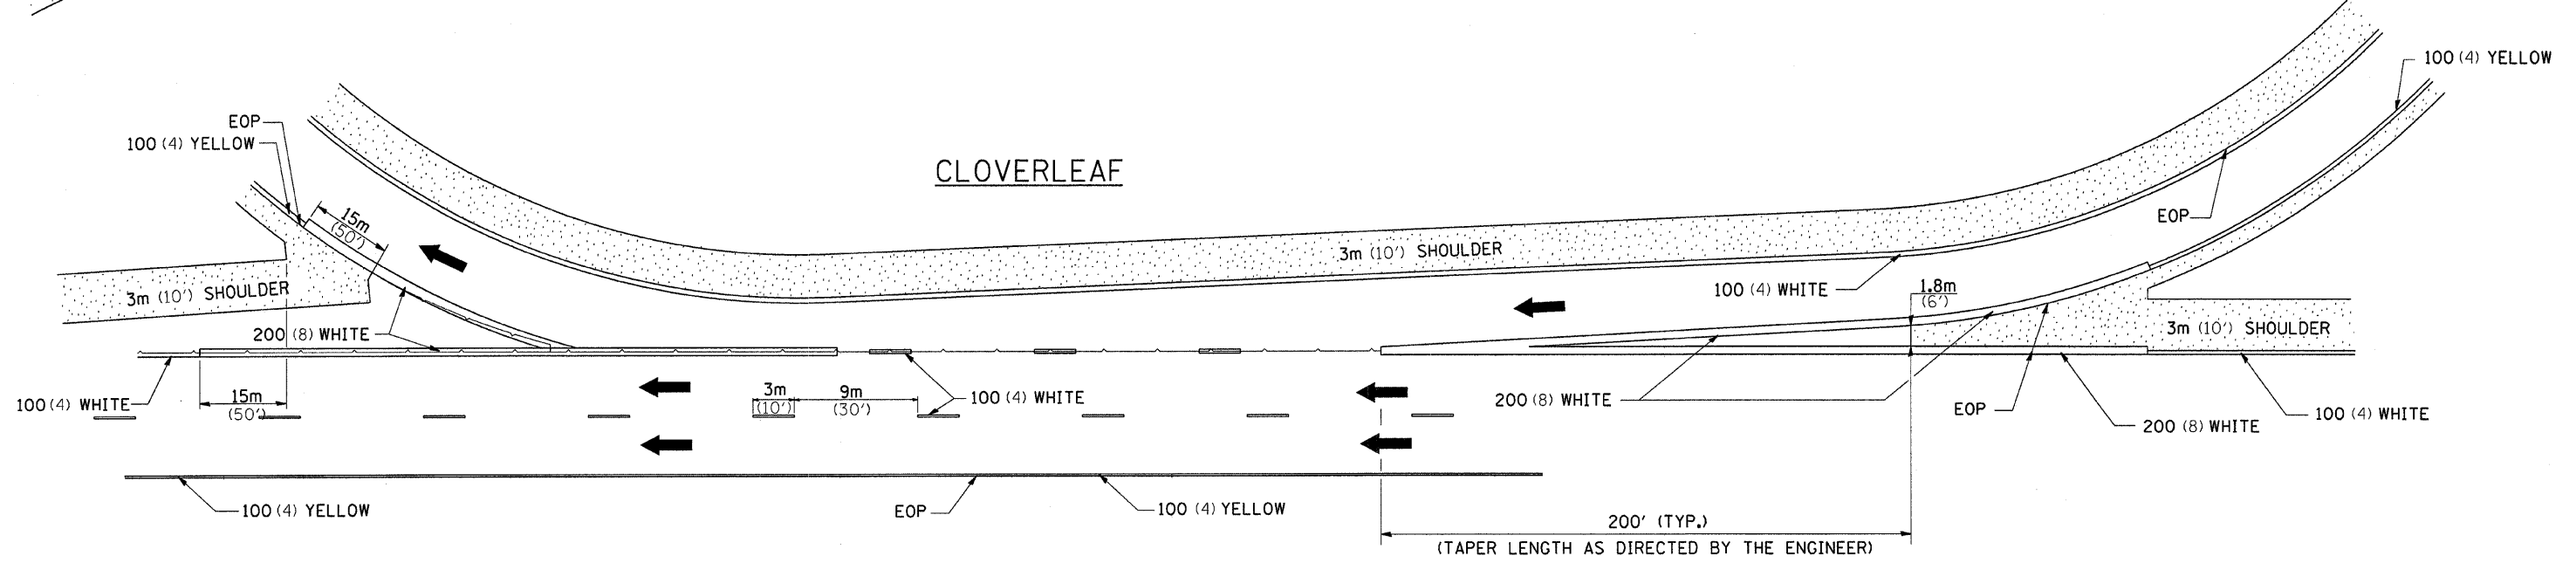

FILE NAME =	USER NAME = linkdj	DESIGNED -	REVISED - 6-26-90	STATE OF ILLINOIS DEPARTMENT OF TRANSPORTATION	REGION 2 / DISTRICT 2 STANDARD	F.A. RTE.	SECTION	COUNTY	TOTAL SHEETS	SHEET NO.		
D:\BRY\CADD plans\Winnebago County\1010055 & 0056\01-101-0055&56.Coversheet.dgn						DRAWN -	REVISED -	301	(3)BIM-1	WINNEBAGO	137	137
PLOT SCALE = 48.8349' / IN.						CHECKED -	REVISED -	CONTRACT NO. 64E16				
PLOT DATE = Mon Jul 28 06:34:24 2008						DATE -	REVISED -	FED. ROAD DIST. NO. ILLINOIS FED. AID PROJECT				