


ROUTE NO.	SECTION	COUNTY	TOTAL SHEETS	SHEET NO.
VAR	*	VAR	66	8
FED. ROAD DIST. NO. 4		ILLINOIS	FED. AID PROJECT	

*** D4 SCOUR MITIGATION 2006**

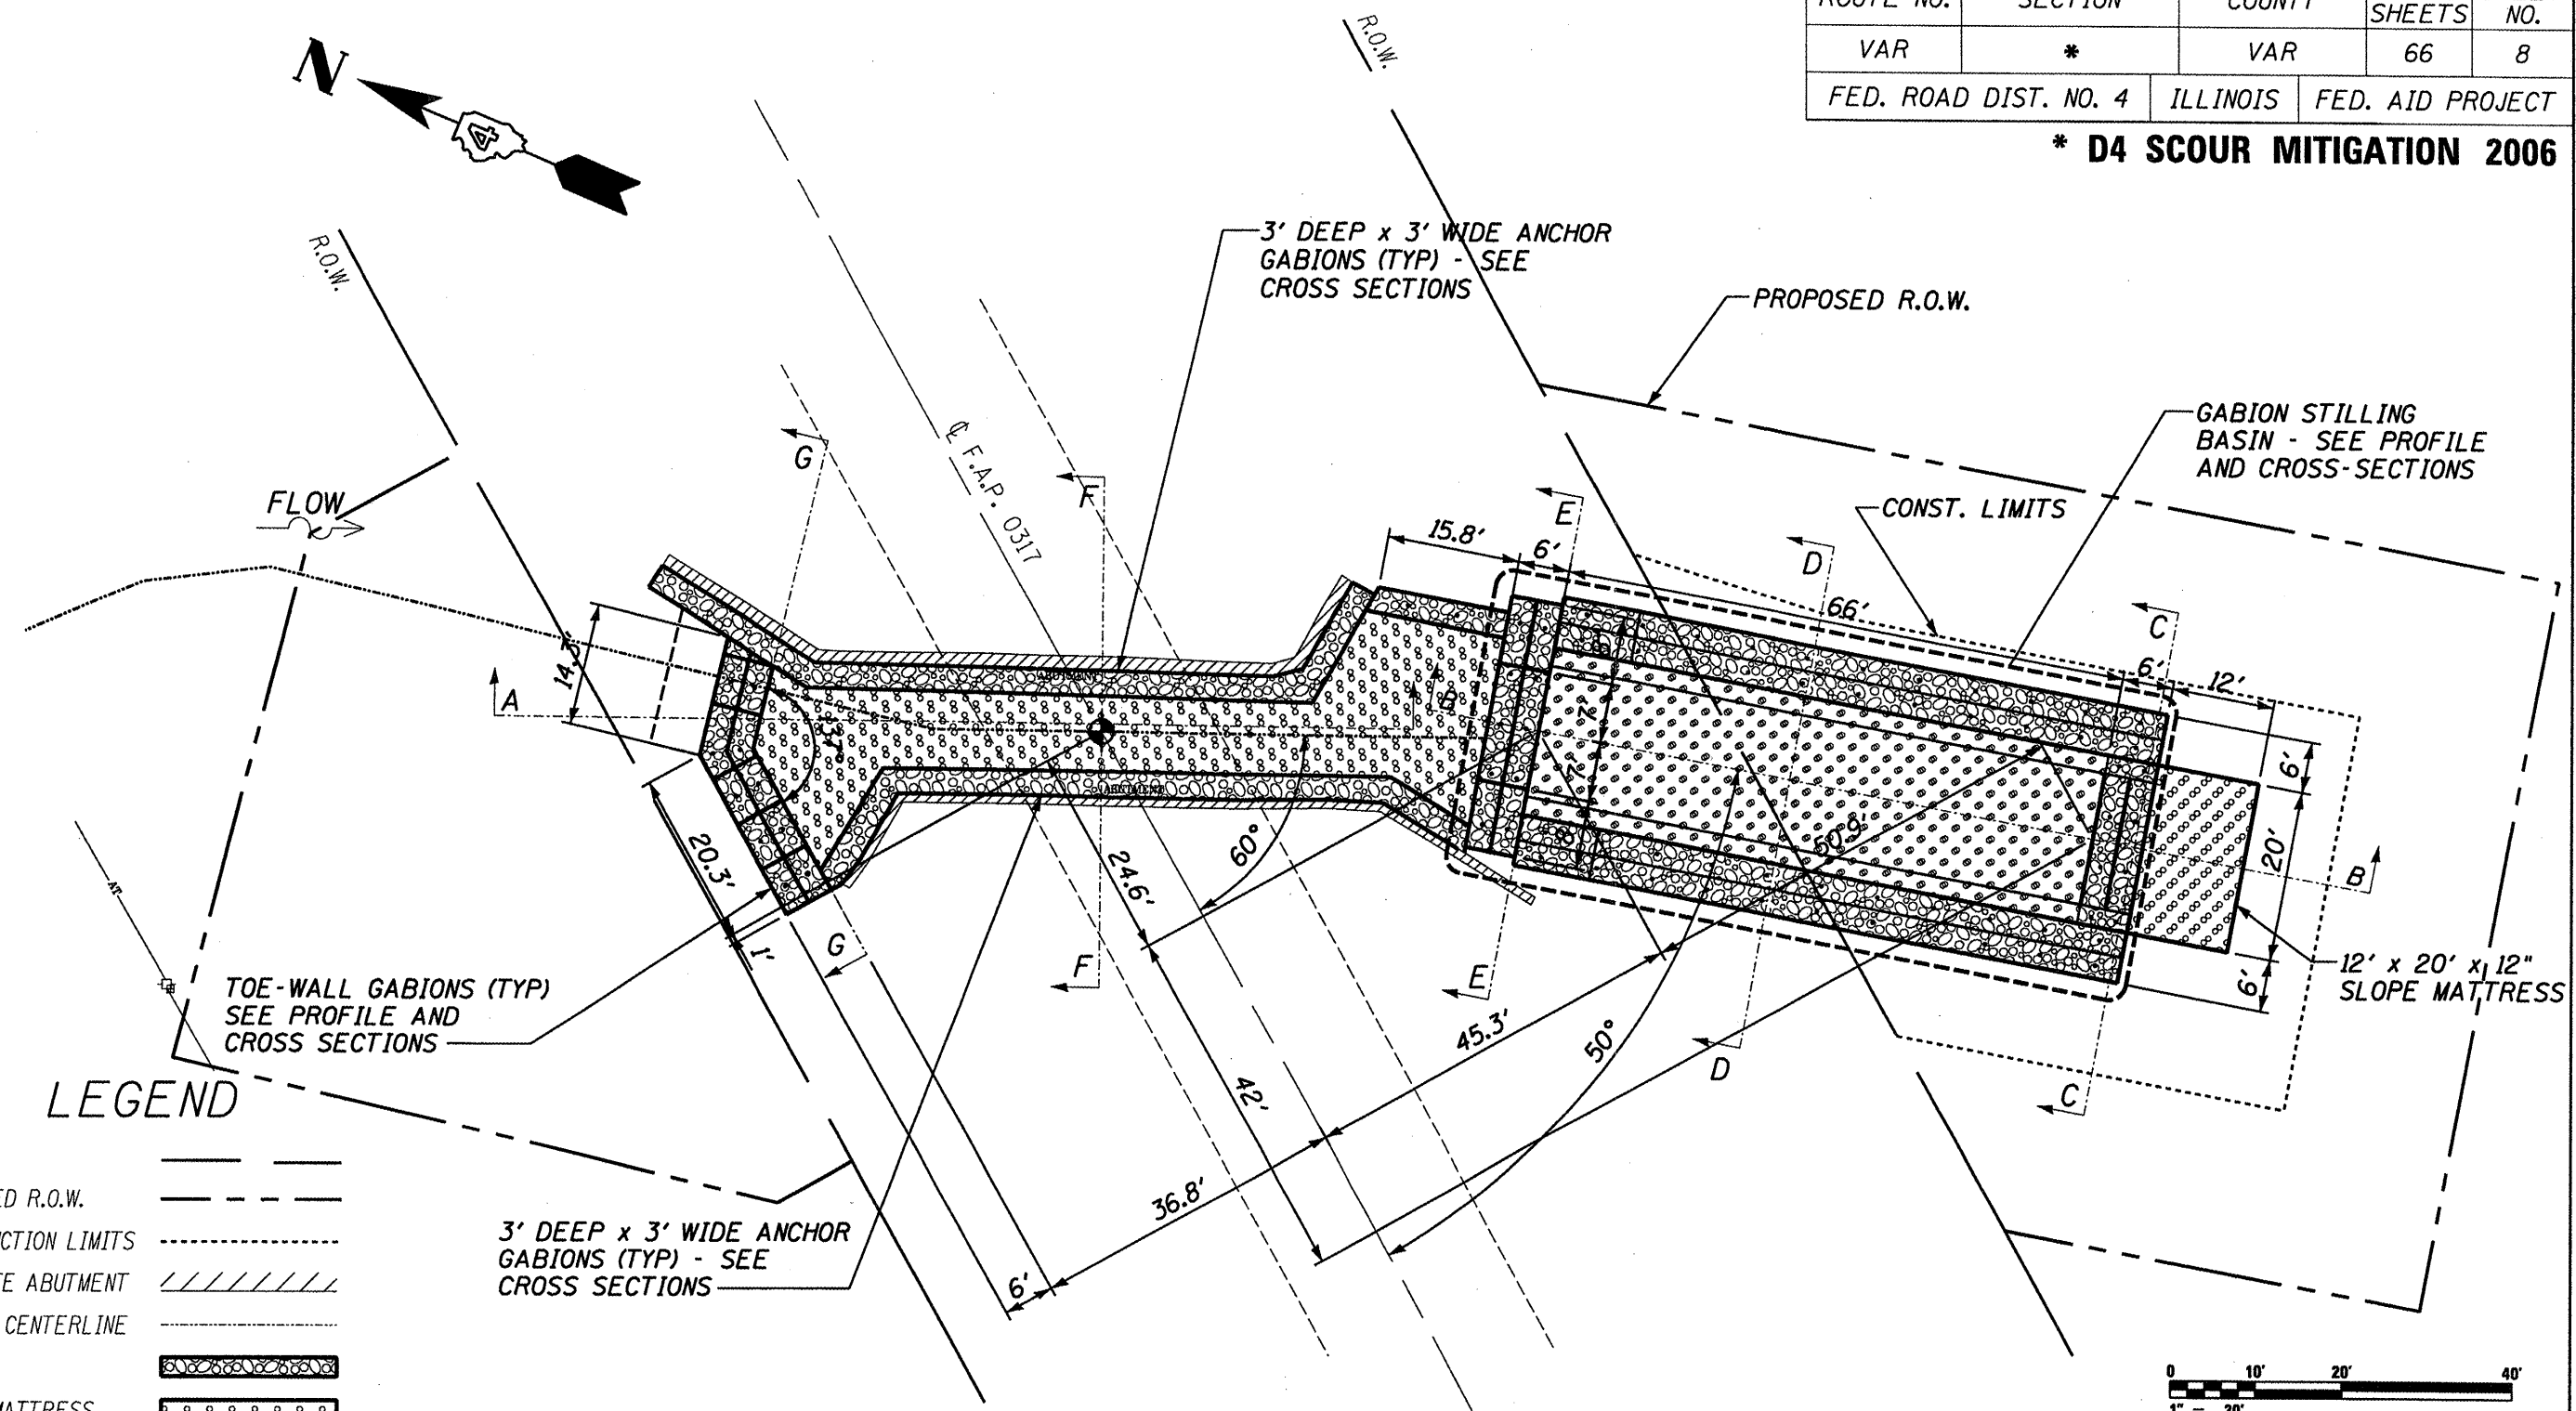

LEGEND

- R.O.W. ————
- PROPOSED R.O.W. - - - - -
- CONSTRUCTION LIMITS ······
- CONCRETE ABUTMENT // // // //
- STREAM CENTERLINE - - - - -
- GABION [Pattern]
- SLOPE MATTRESS [Pattern]
- GABION ANCHOR •
- AERIAL TELEPHONE AT ————
- TELEPHONE POLE □
- TELEPHONE RISER [Symbol]

NOTE: PROBE FOR FOOTINGS BEFORE INSTALLING ANCHOR STAKES. INSTALL NEXT TO FACE OF FOOTING IF DEPTH DOES NOT ALLOW INSTALLATION ON TOP OF FOOTING.

⊙ = INTERSECTION OF ϕ OF EXISTING STRUCTURE AND ϕ OF S.B.I. ROUTE 9



ILLINOIS DEPARTMENT OF TRANSPORTATION
 PROPOSED DIMENSION PLAN
 S.N. 029-0002
 F.A.P. 0317 (U.S. RTE. 24)
 OVER DRY RUN CREEK
 FULTON COUNTY
 SHEET 4 OF 11