


ROUTE NO.	SECTION	COUNTY	TOTAL SHEETS	SHEET NO.
VAR	*	VAR	66	9
FED. ROAD DIST. NO. 4		ILLINOIS	FED. AID PROJECT	

*** D4 SCOUR MITIGATION 2006**

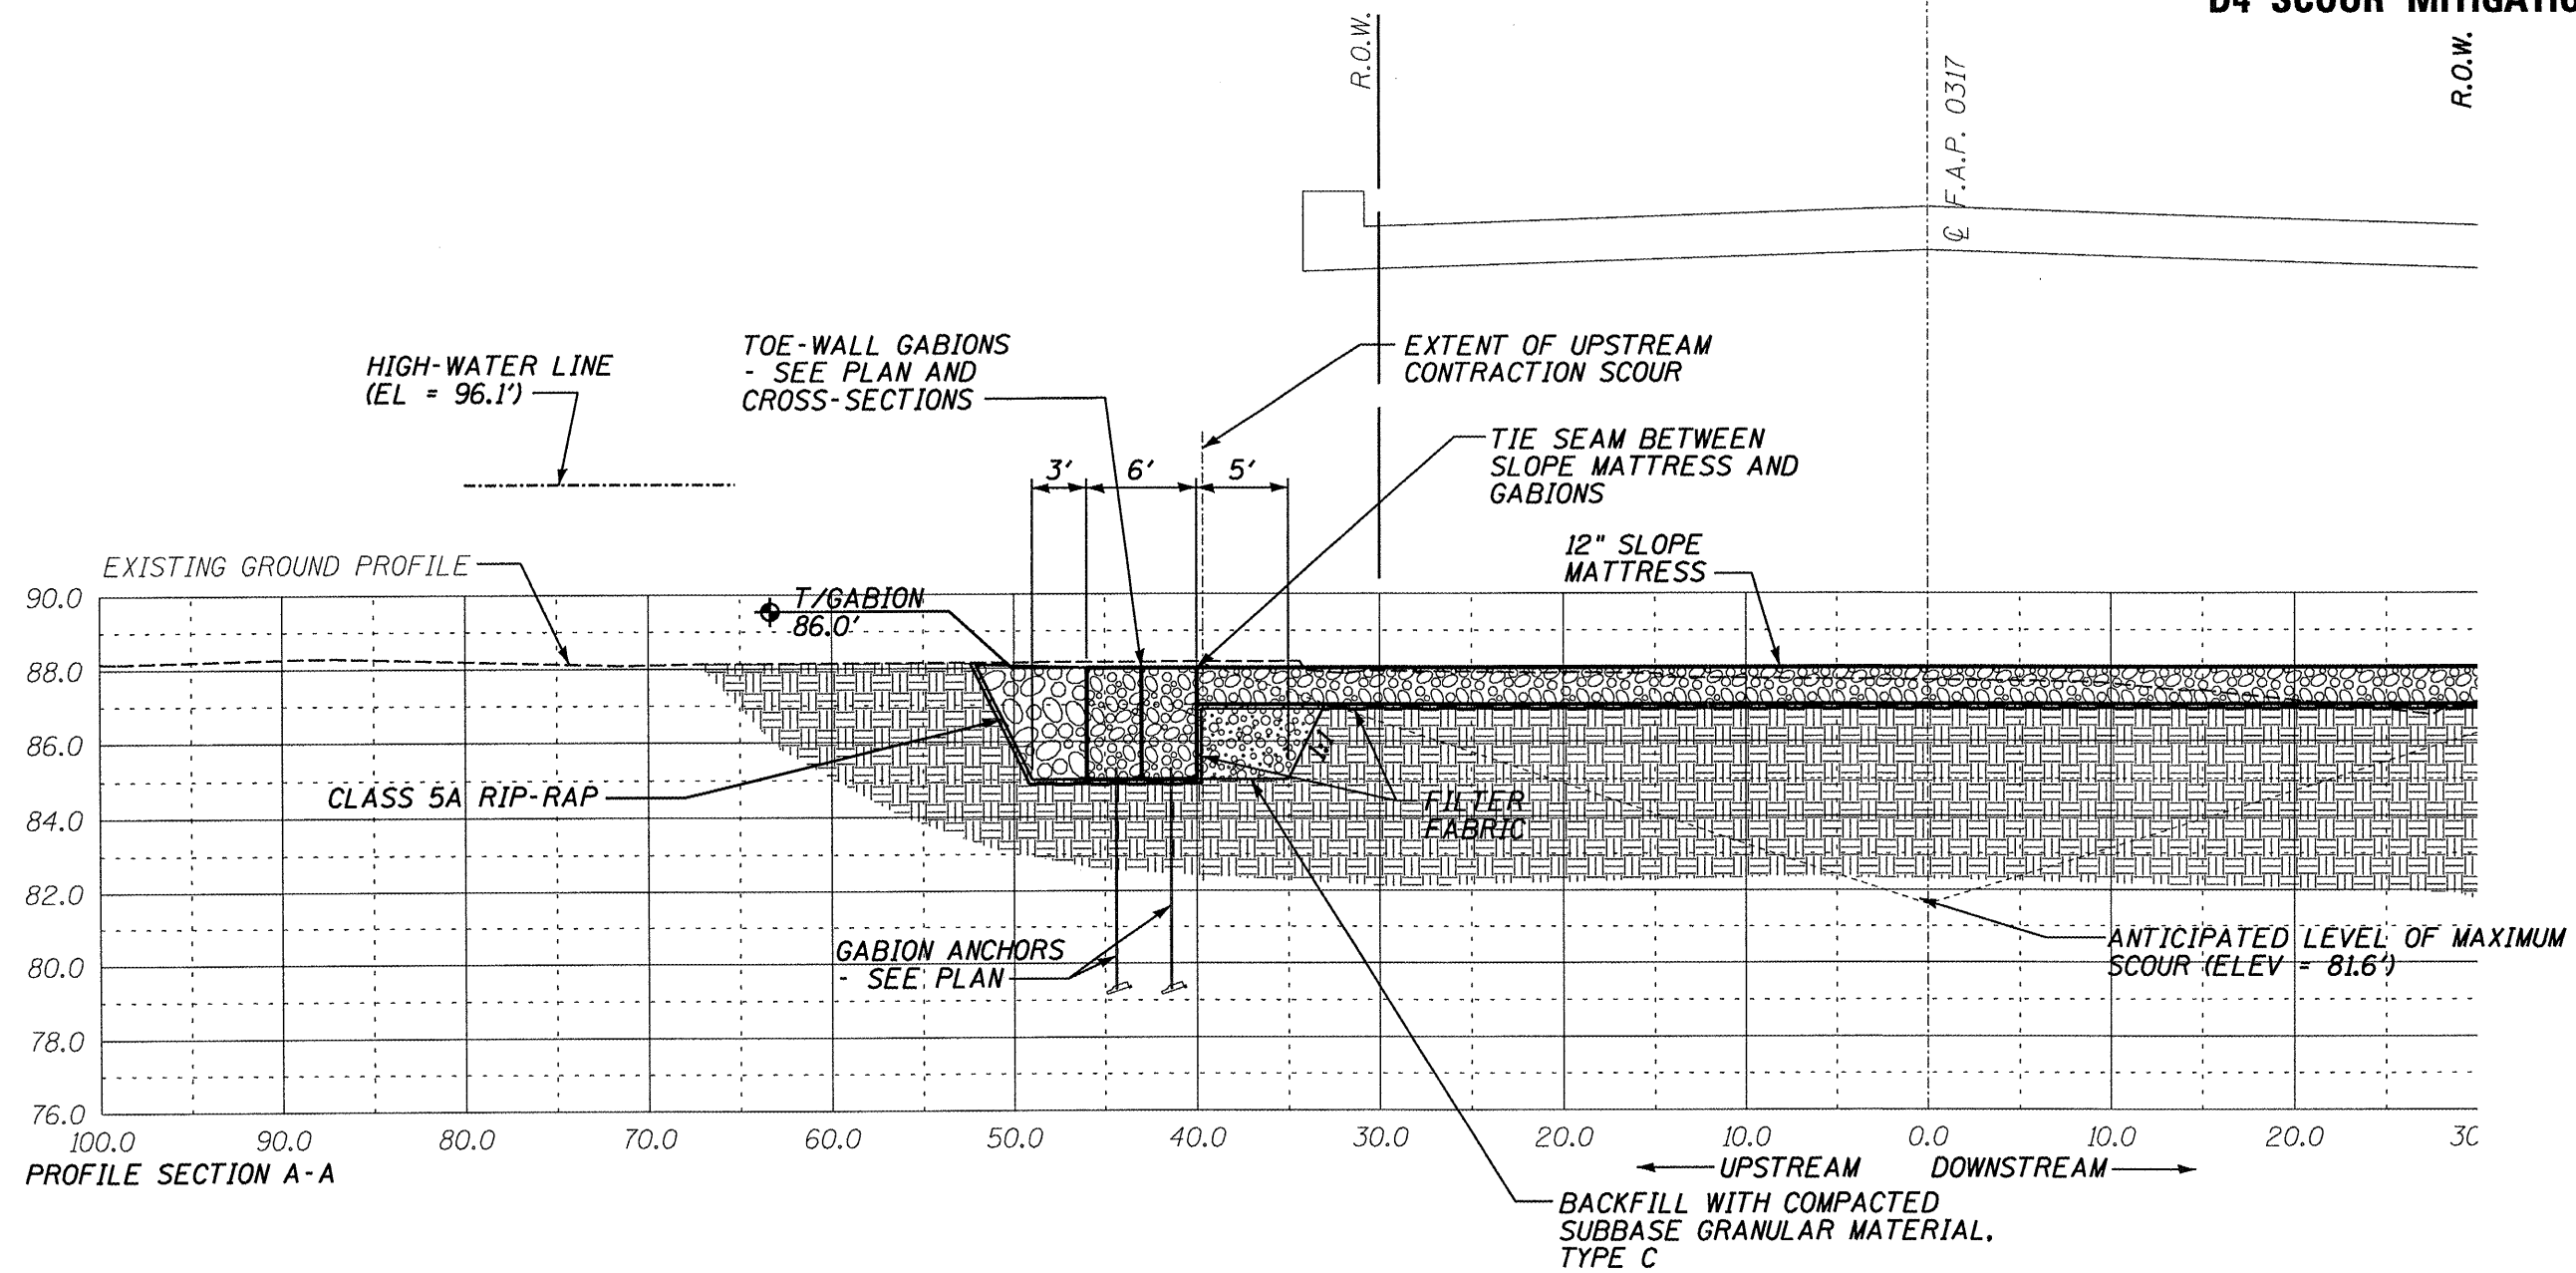

CALCULATED OPENING: 16'
 MAXIMUM SCOUR CALCULATION:
 CONTRACTION SCOUR EQUATION = 7 FT

ILLINOIS DEPARTMENT OF TRANSPORTATION
 SITE PROFILE
 S.N. 029-0002
 F.A.P. 0317 (U.S. RTE. 24)
 OVER DRY RUN CREEK
 FULTON COUNTY
 SHEET 5 OF 11
 SCALE: VERT. 1" = 5' HORIZ. 1" = 10'