


ROUTE NO.	SECTION	COUNTY	TOTAL SHEETS	SHEET NO.
VAR	*	VAR	66	22
FED. ROAD DIST. NO. 4		ILLINOIS	FED. AID PROJECT	

*** D4 SCOUR MITIGATION 2006**

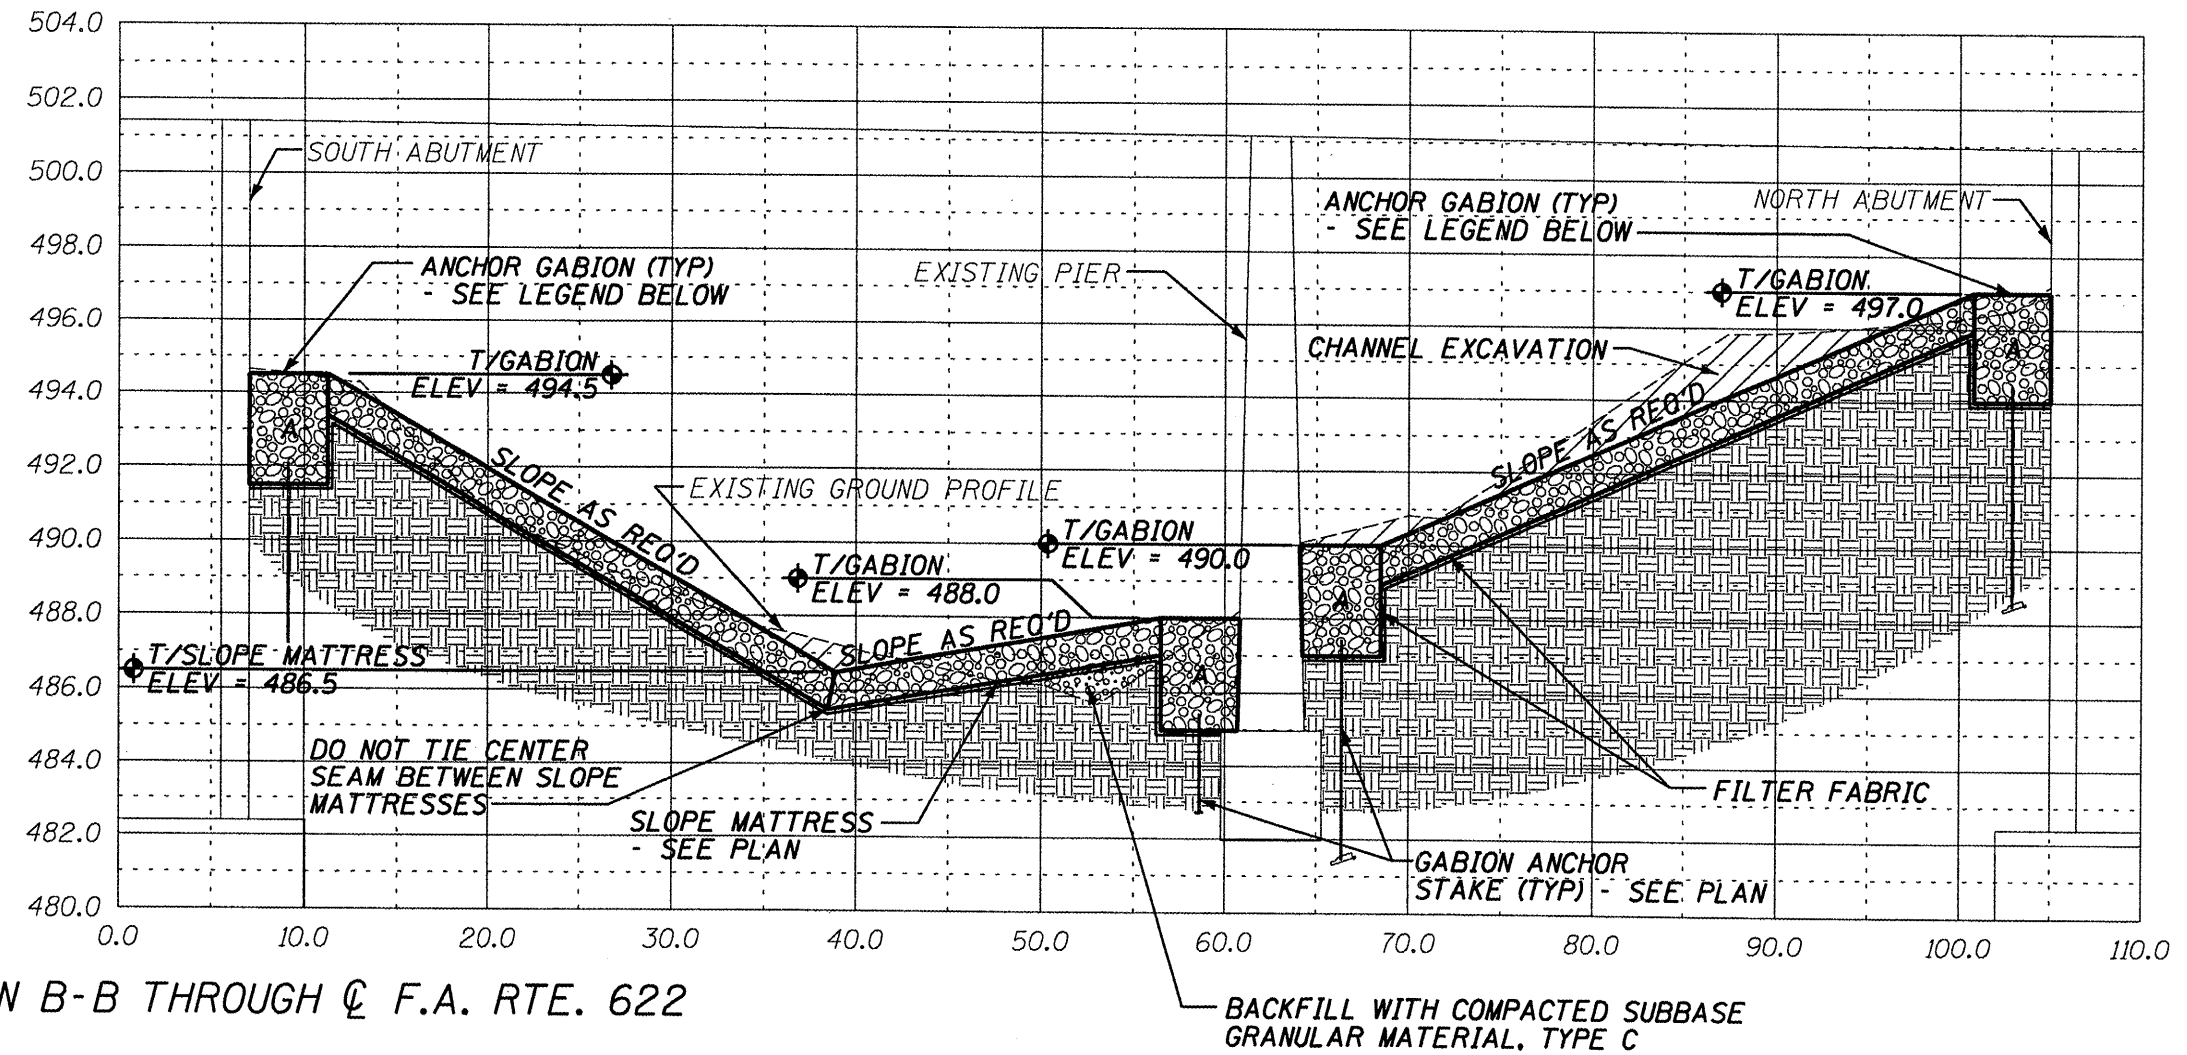

SECTION B-B THROUGH C F.A. RTE. 622

GABION LEGEND			
MARK	LENGTH	WIDTH	HEIGHT
A	6'	3'	3'

ILLINOIS DEPARTMENT OF TRANSPORTATION
 SITE CROSS SECTION
 S.N. 029-0027
 F.A.P. 622 (IL. RTE. 97)
 OVER BIG CREEK
 FULTON COUNTY
 SHEET 7 OF 8
 SCALE: HORIZ. 1" = 10' VERT. 1" = 5'