


ROUTE NO.	SECTION	COUNTY	TOTAL SHEETS	SHEET NO.
VAR	*	VAR	66	23
FED. ROAD DIST. NO. 4		ILLINOIS	FED. AID PROJECT	

**\* D4 SCOUR MITIGATION 2006**

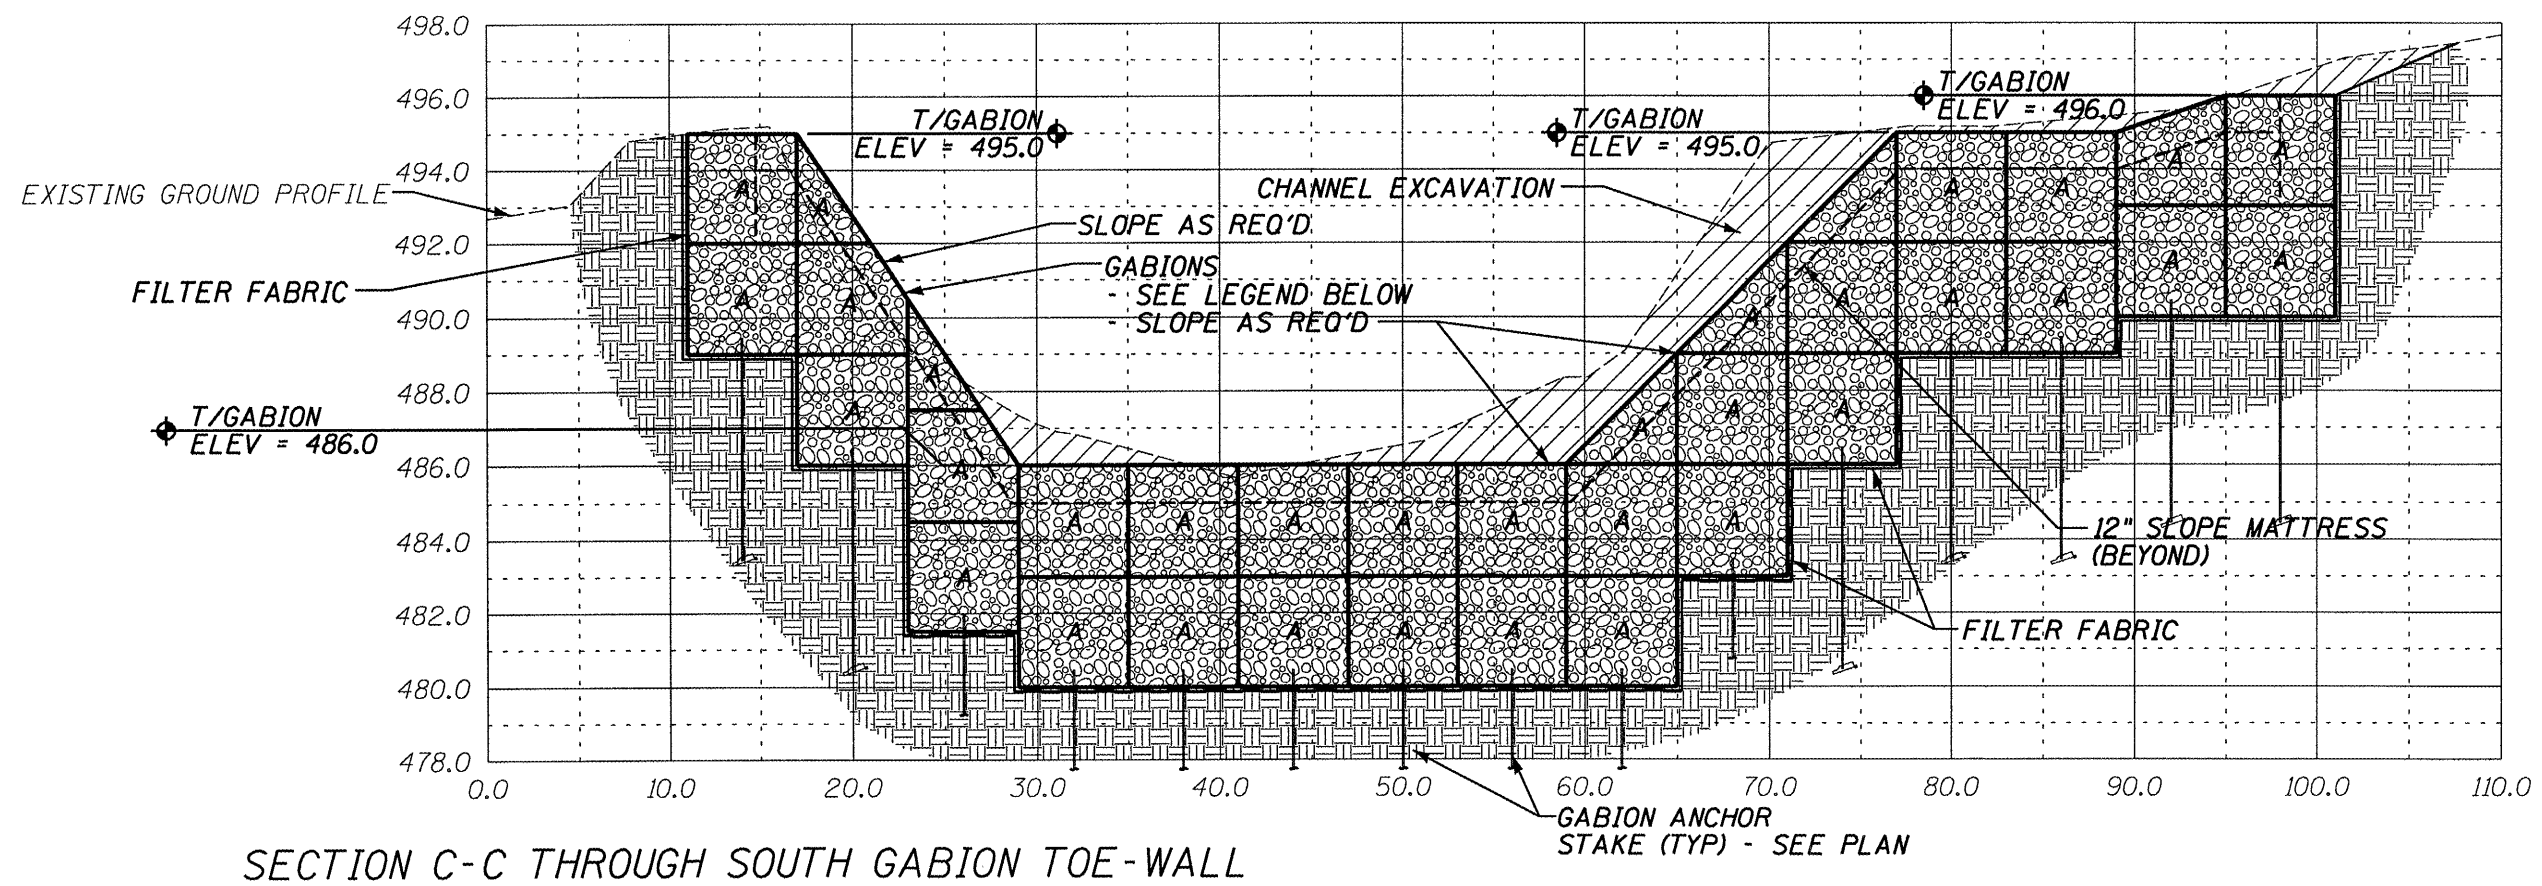

SECTION C-C THROUGH SOUTH GABION TOE-WALL

GABION LEGEND			
MARK	LENGTH	WIDTH	HEIGHT
A	6'	3'	3'

ILLINOIS DEPARTMENT OF TRANSPORTATION  
 SITE CROSS SECTION  
 S.N. 029-0027  
 F.A.P. 622 (IL. RTE. 97)  
 OVER BIG CREEK  
 FULTON COUNTY  
 SHEET 8 OF 8  
 SCALE: HORIZ. 1" = 10' VERT. 1" = 5'