



ROUTE NO.	SECTION	COUNTY	TOTAL SHEETS	SHEET NO.
VAR	*	VAR	66	38
FED. ROAD DIST. NO. 4		ILLINOIS	FED. AID PROJECT	

*** D4 SCOUR MITIGATION 2006**

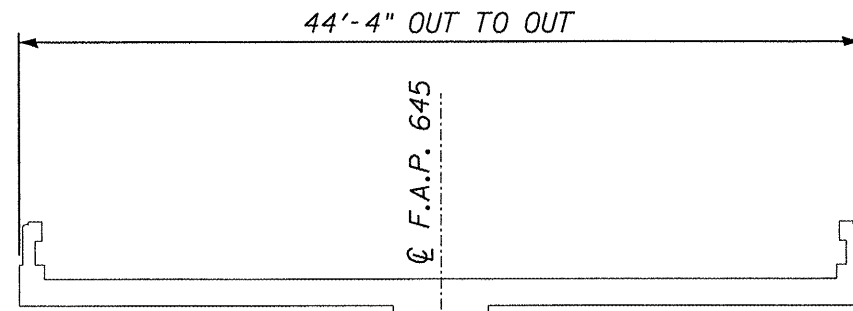

B/BRIDGE
694.0

EXTENT OF DOWNSTREAM
CONTRACTION SCOUR

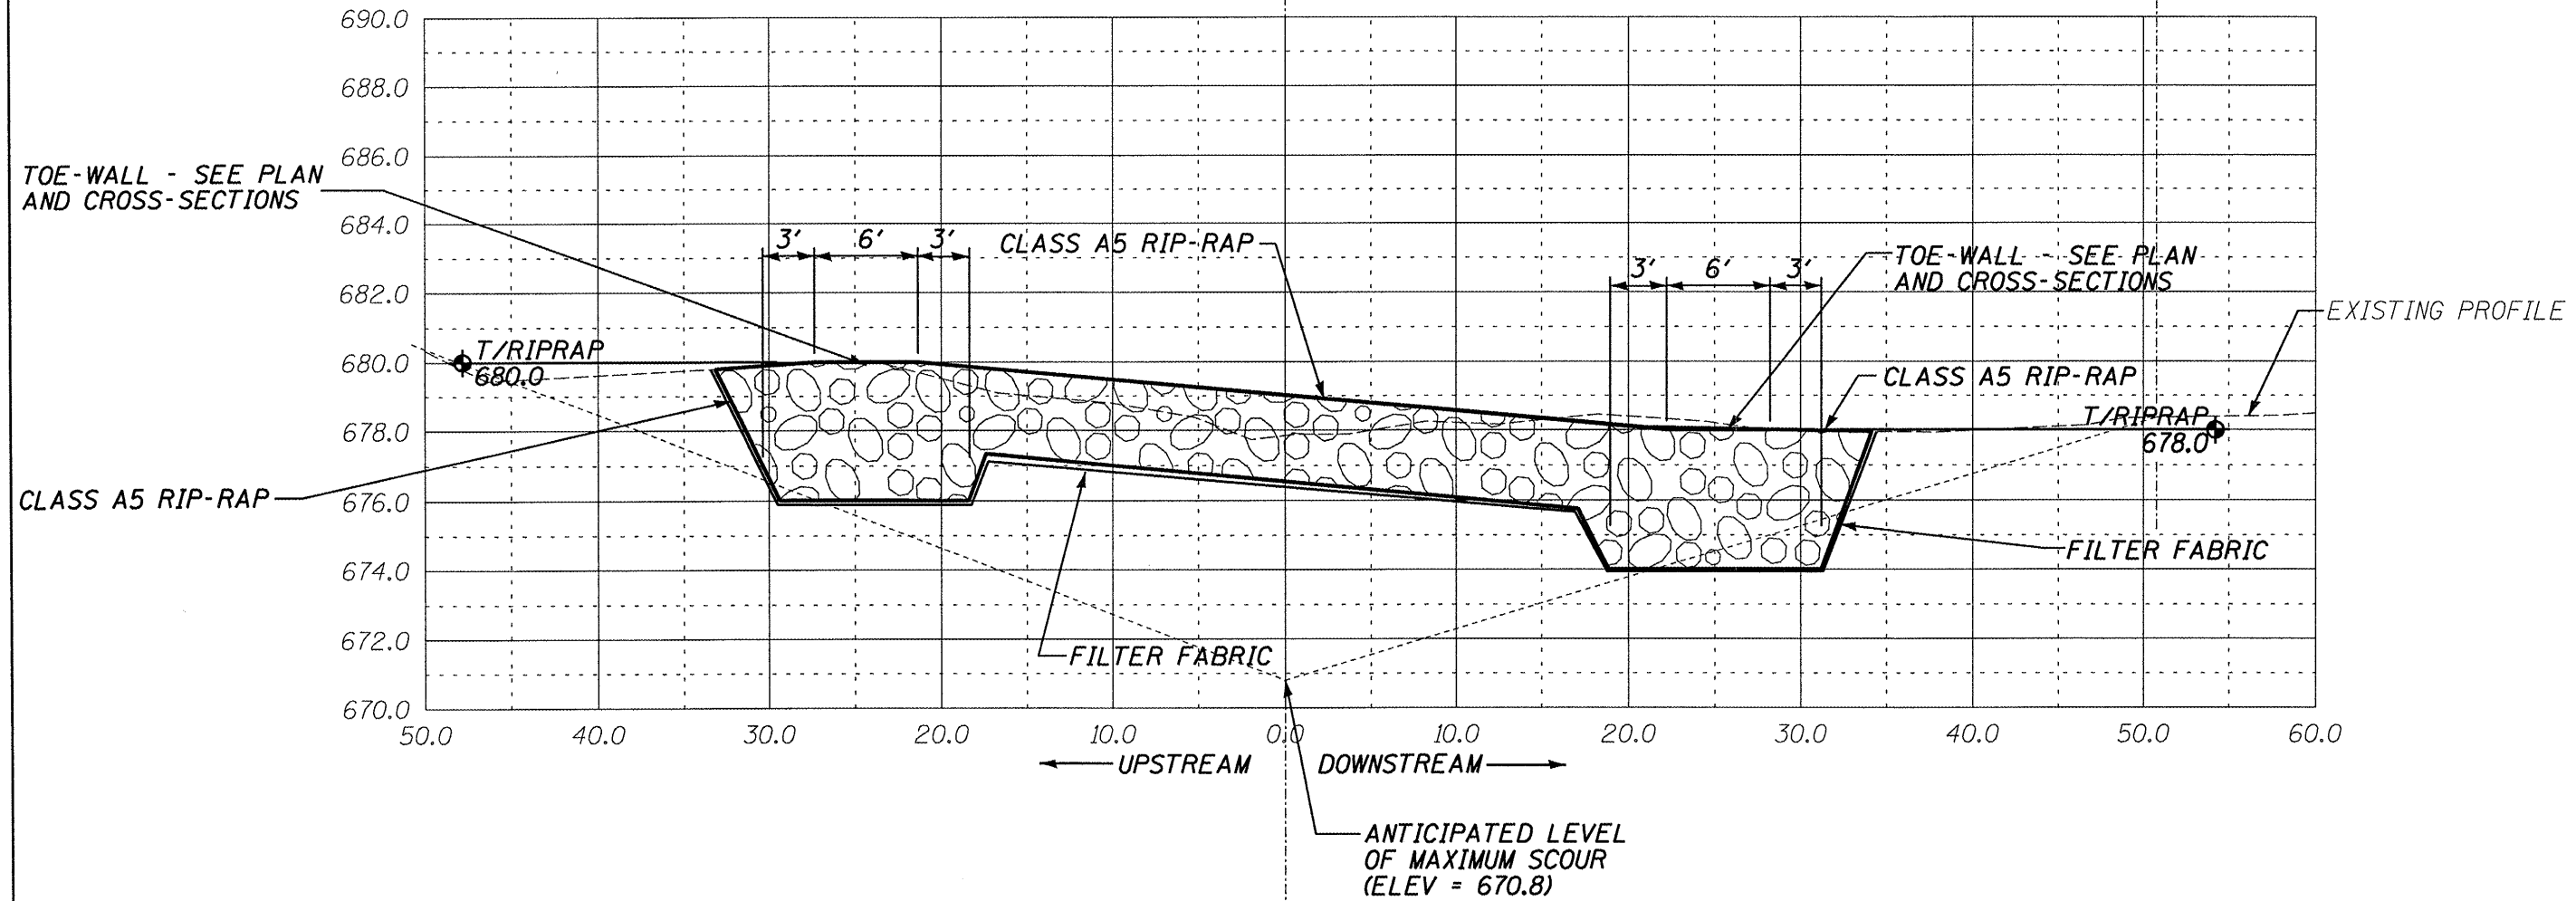

CALCULATED OPENING: 25 FT
 MAXIMUM SCOUR CALCULATION:
 CONTRACTION SCOUR = 7 FT

ILLINOIS DEPARTMENT OF TRANSPORTATION
 SITE PROFILE
 S.N. 062-0014
 F.A.P. 645 (IL. RTE. 17)
 OVER SENACHWINE CREEK
 MARSHALL COUNTY
 SHEET 4 OF 7
 SCALE: VERT. 1" = 5' HORIZ. 1" = 10'