


ROUTE NO.	SECTION	COUNTY	TOTAL SHEETS	SHEET NO.
VAR	*	VAR	66	39
FED. ROAD DIST. NO. 4		ILLINOIS	FED. AID PROJECT	

**\* D4 SCOUR MITIGATION 2006**

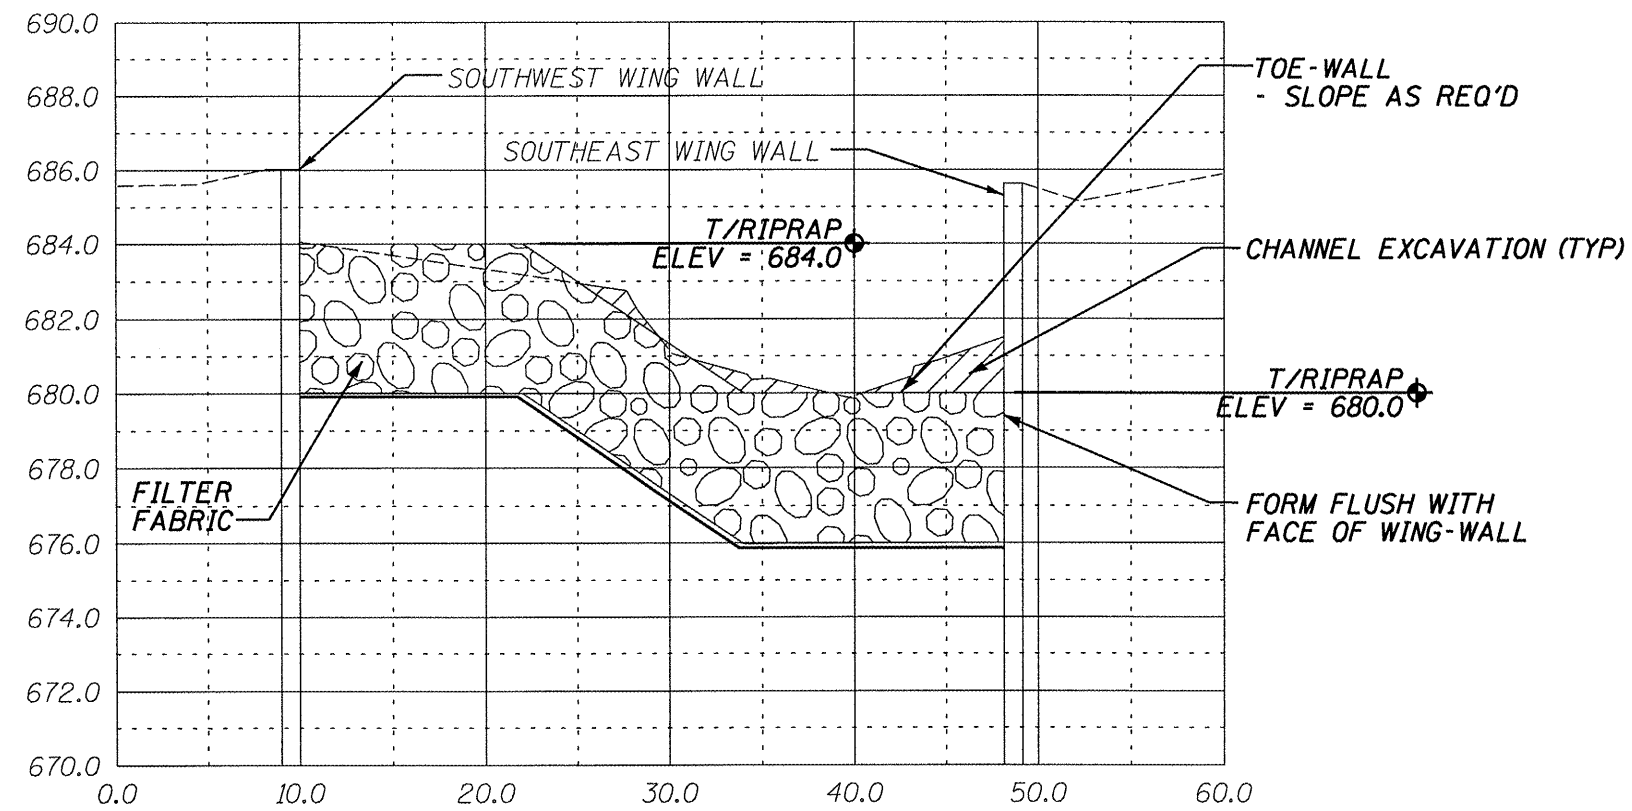

SECTION A-A THROUGH SOUTH TOE-WALL

ILLINOIS DEPARTMENT OF TRANSPORTATION  
SITE CROSS SECTION  
S.N. 062-0014  
F.A.P. 645 (IL. RTE. 17)  
OVER SENACHWINE CREEK  
MARSHALL COUNTY  
SHEET 5 OF 7  
SCALE: VERT. 1" = 5' HORIZ. 1" = 10'