


ROUTE NO.	SECTION	COUNTY	TOTAL SHEETS	SHEET NO.
VAR	*	VAR	66	40
FED. ROAD DIST. NO. 4		ILLINOIS	FED. AID PROJECT	

*** D4 SCOUR MITIGATION 2006**

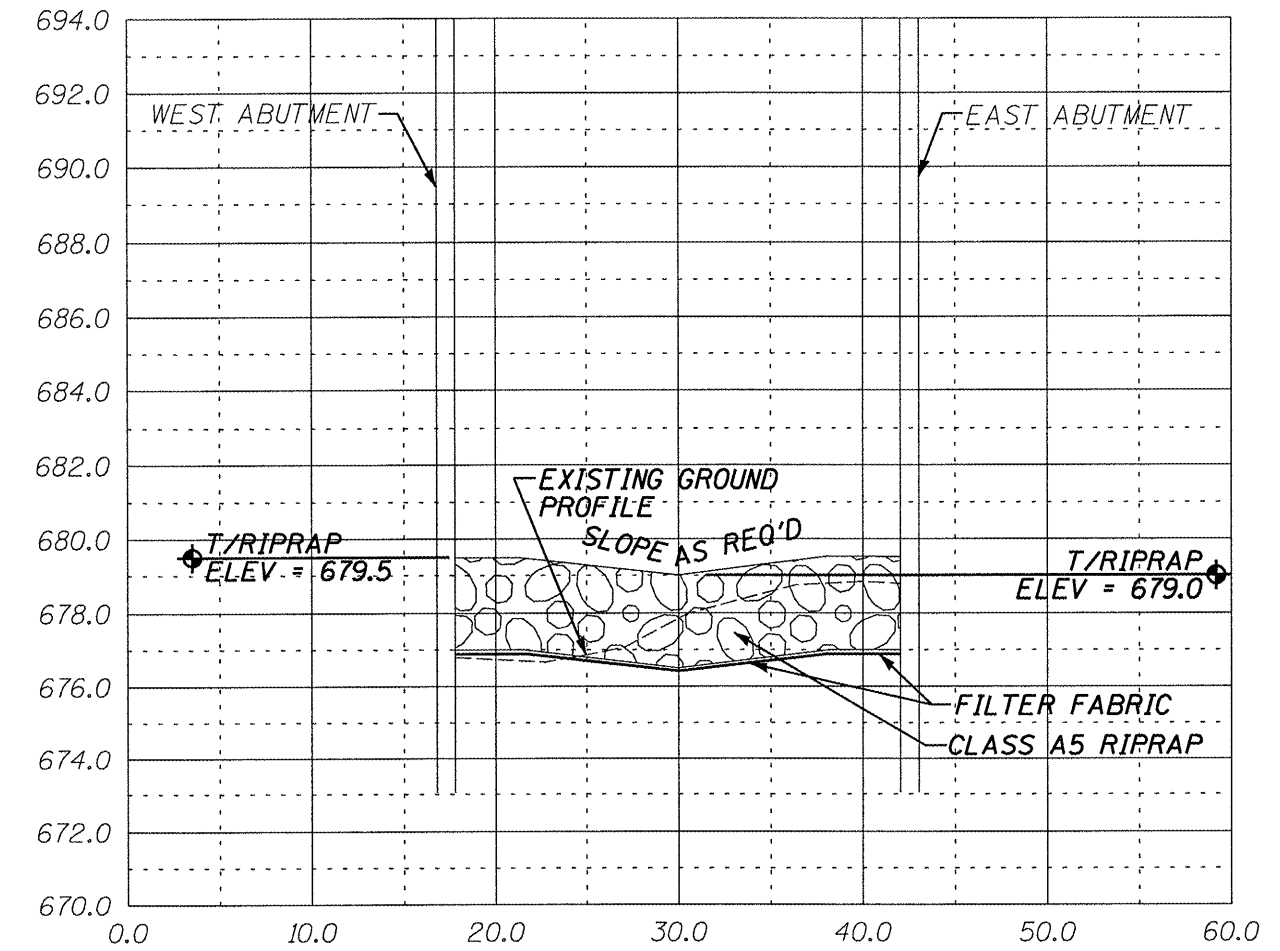

SECTION B-B THROUGH \O F.A.P. RTE. 645

ILLINOIS DEPARTMENT OF TRANSPORTATION
 SITE CROSS SECTION
 S.N. 062-0014
 F.A.P. 645 (IL. RTE. 17)
 OVER SENACHWINE CREEK
 MARSHALL COUNTY
 SHEET 6 OF 7
 SCALE: VERT. 1" = 5' HORIZ. 1" = 10'