


ROUTE NO.	SECTION	COUNTY	TOTAL SHEETS	SHEET NO.
VAR	*	VAR	66	59
FED. ROAD DIST. NO. 4		ILLINOIS	FED. AID PROJECT	

*** D4 SCOUR MITIGATION 2006**

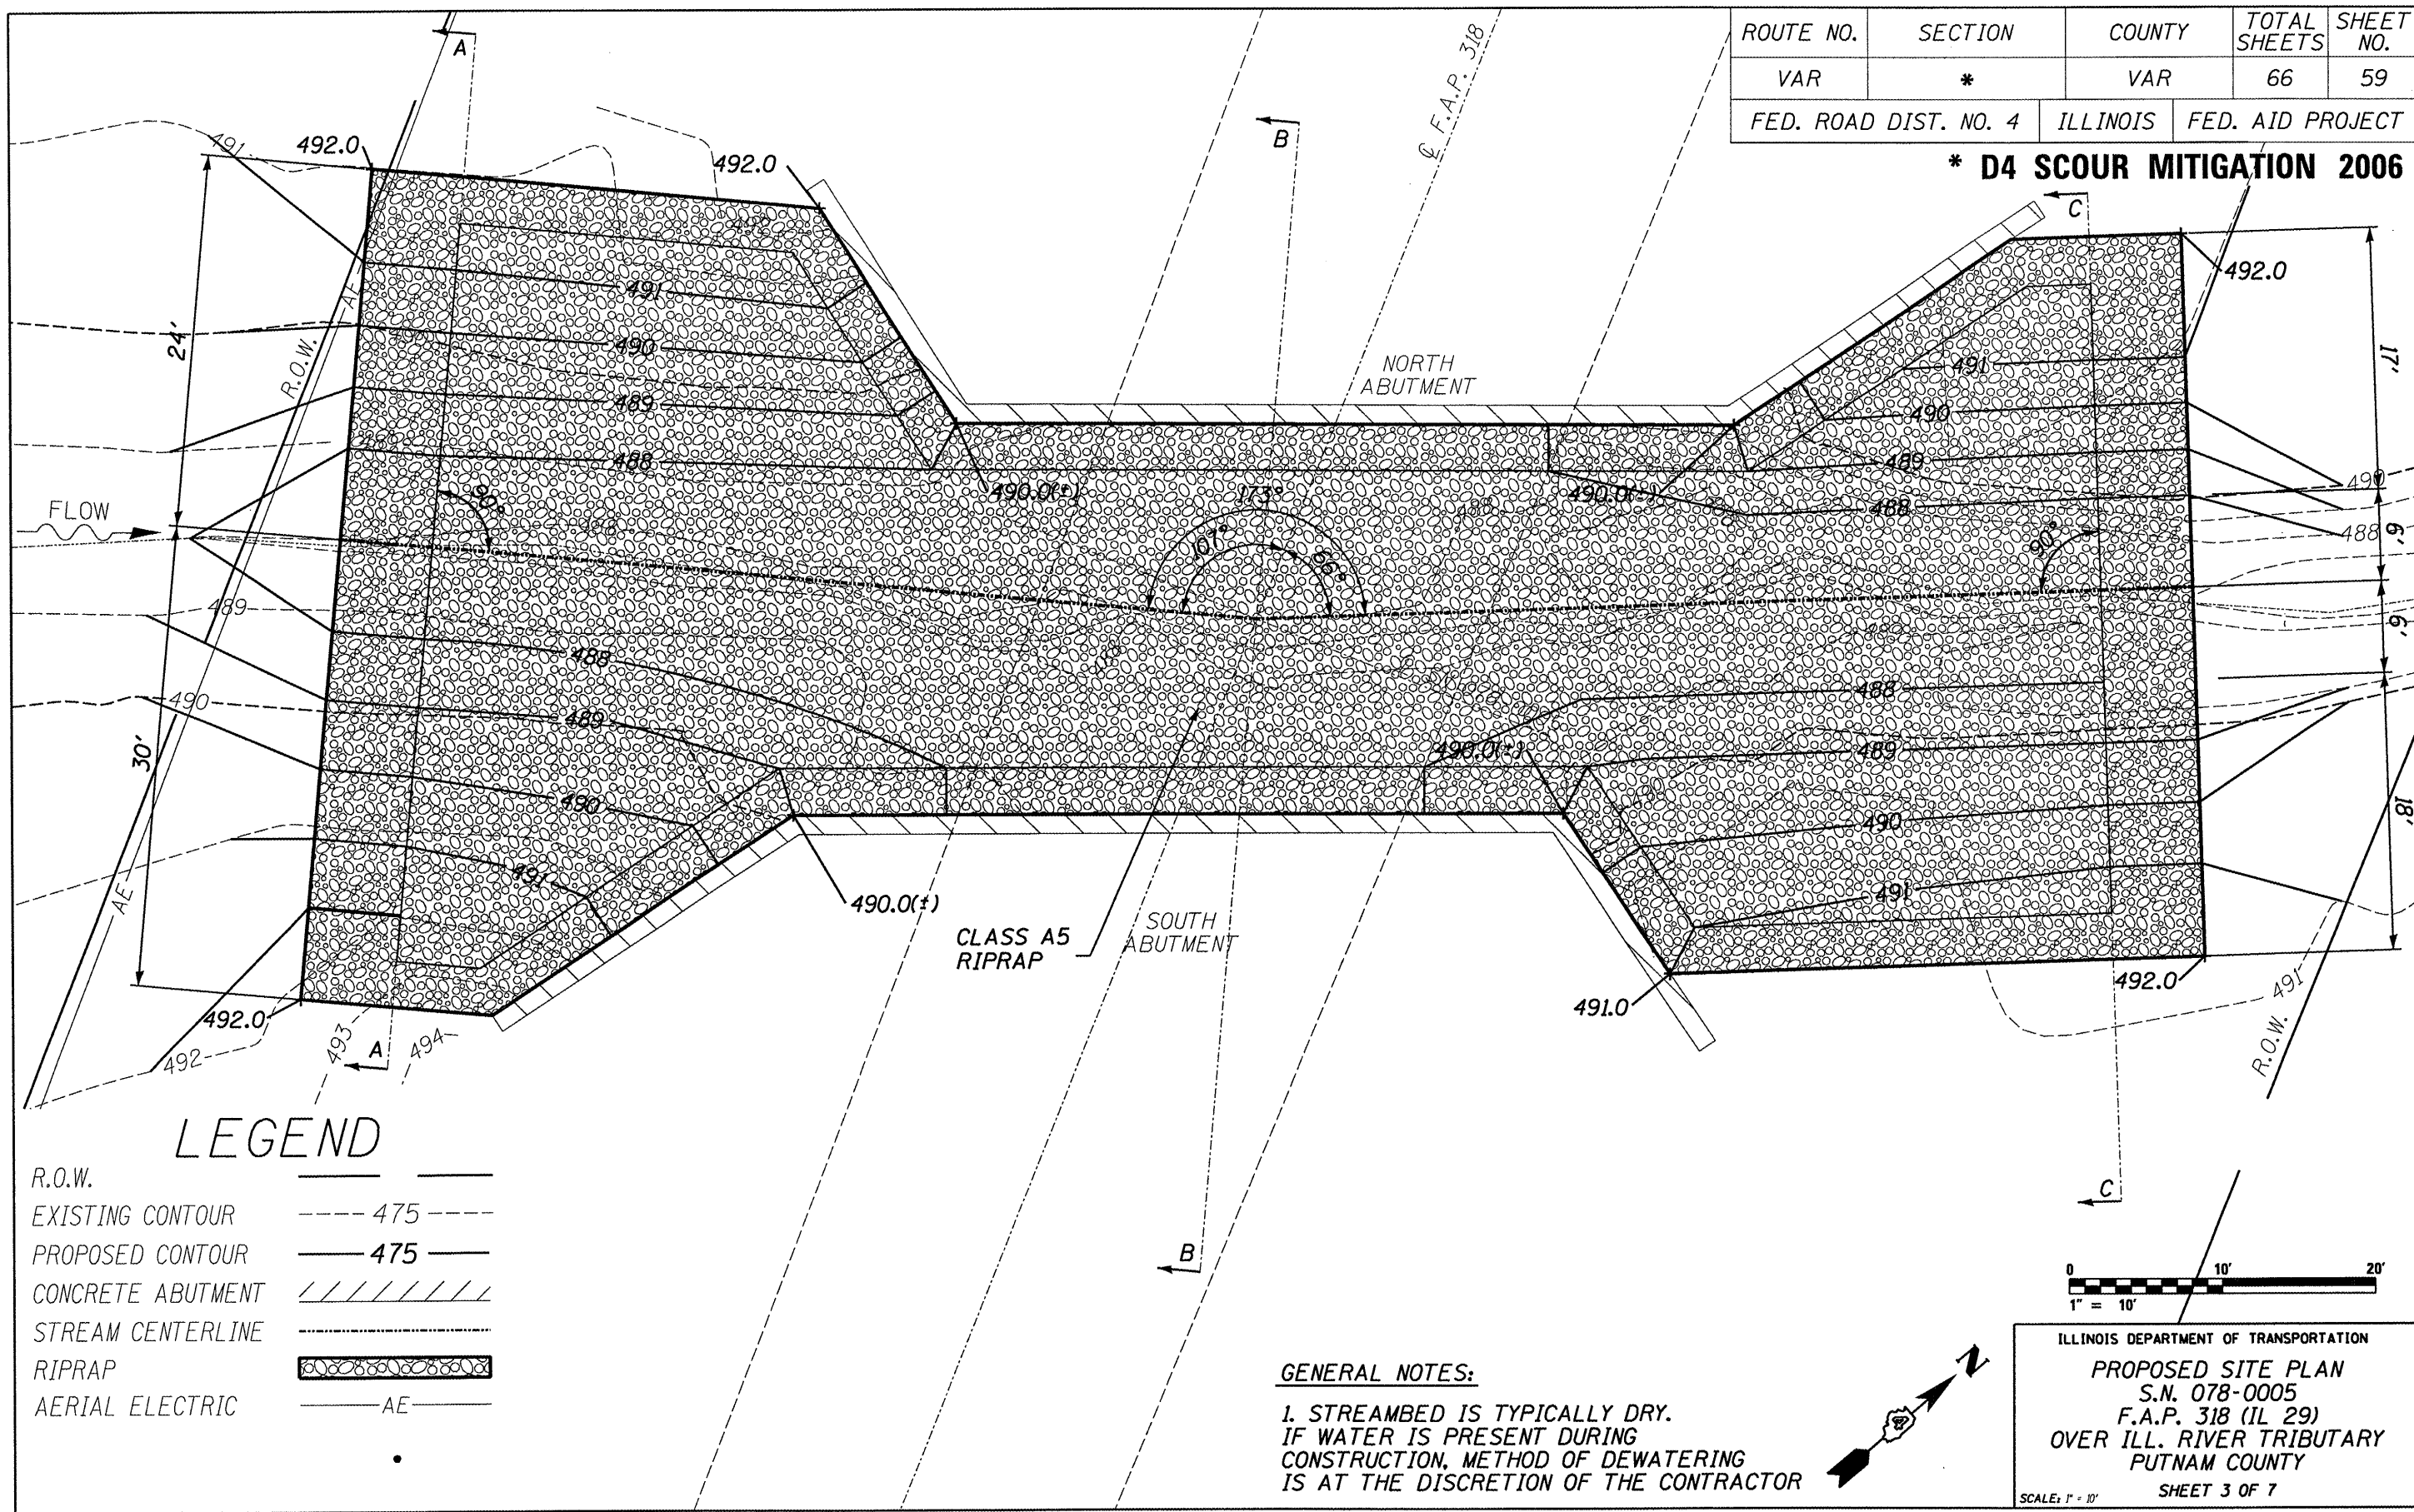

LEGEND

- R.O.W. _____
- EXISTING CONTOUR - - - - 475 - - - -
- PROPOSED CONTOUR ——— 475 ———
- CONCRETE ABUTMENT // // // //
- STREAM CENTERLINE - - - - -
- RIPRAP [Riprap symbol]
- AERIAL ELECTRIC ——— AE ———

GENERAL NOTES:
 1. STREAMBED IS TYPICALLY DRY.
 IF WATER IS PRESENT DURING
 CONSTRUCTION, METHOD OF DEWATERING
 IS AT THE DISCRETION OF THE CONTRACTOR