

160 150 140 130 120 110 100 90 80 70 60 50 40 30 20 10 0 10 20 30 40 50 60 70 80 90 100 110


F.A.P.	SECTION	COUNTY	TOTAL SHEETS	SHEET NO.
721*	114BR-2*	DE WITT	64	45
STA. 668+50.00		TO STA.669+50.00		
FED. ROAD DIST. NO.		ILLINOIS FED. AID PROJECT		
*F.A.P. 760				
*SECTION 124BR-1				
CONTRACT NO. 70014				

DATE	BY	NO.

FINAL SURVEY NOTE BOOK NO.

DATE	BY	NO.

ORIGINAL SURVEY NOTE BOOK NO.

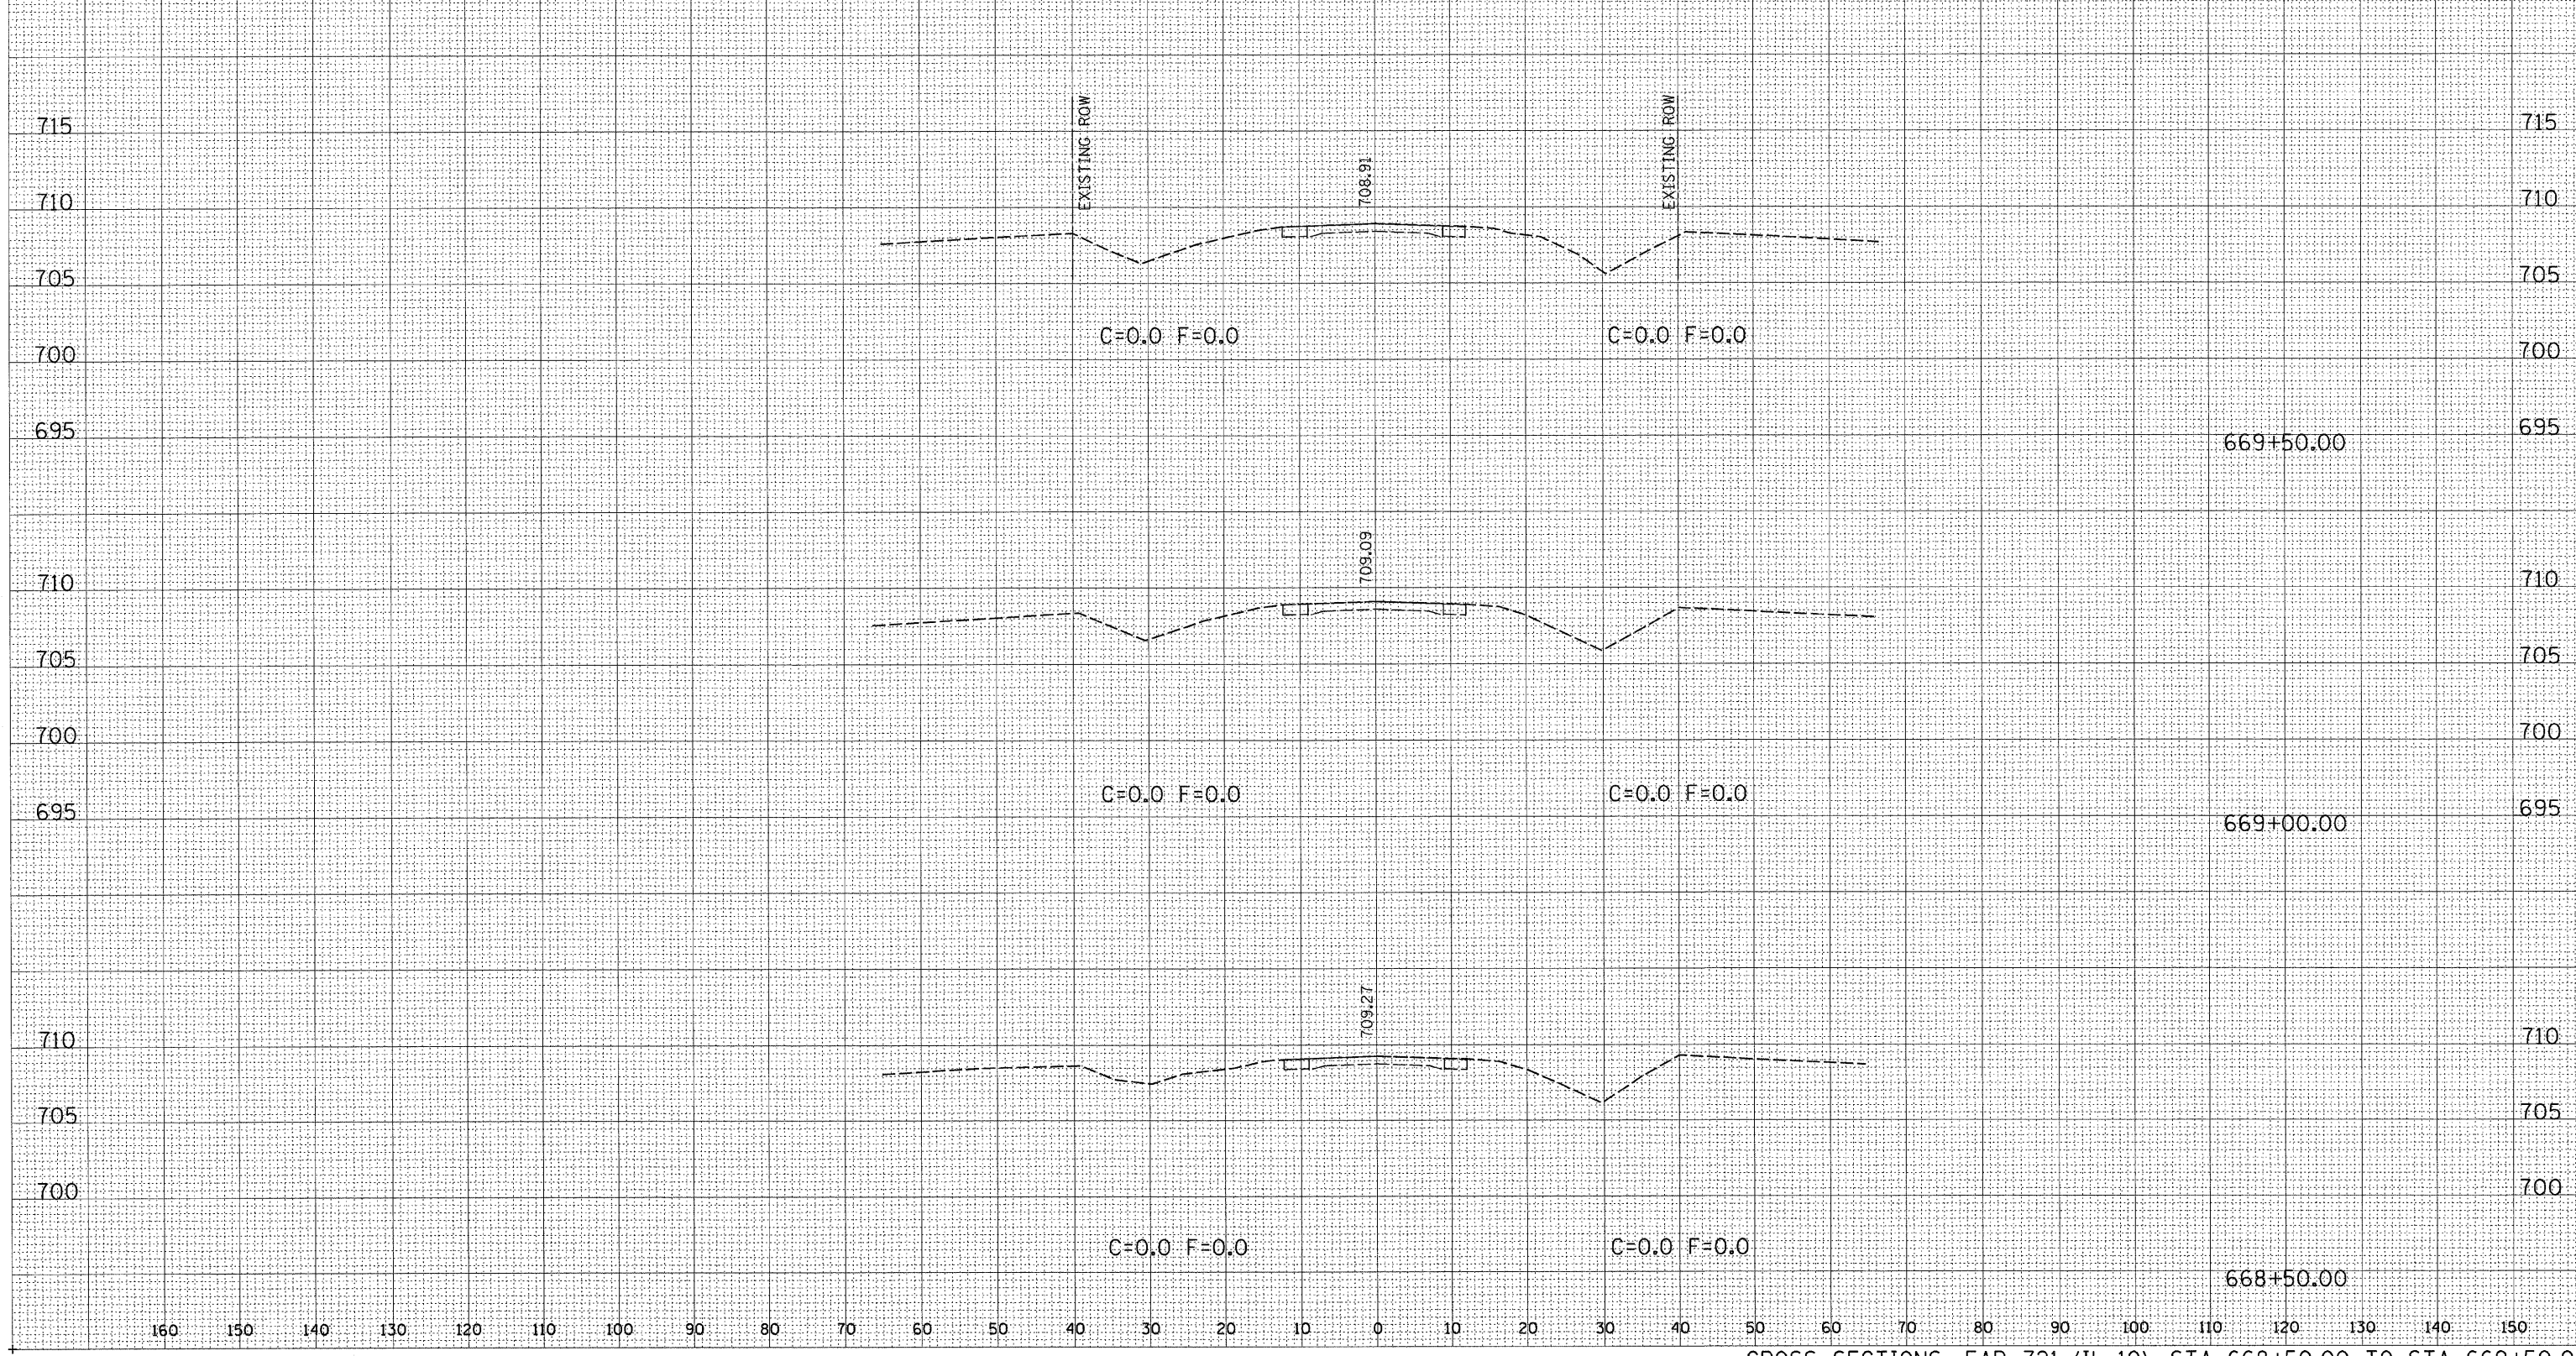

CROSS SECTIONS, FAP 721 (IL-10), STA 668+50.00 TO STA 669+50.00