
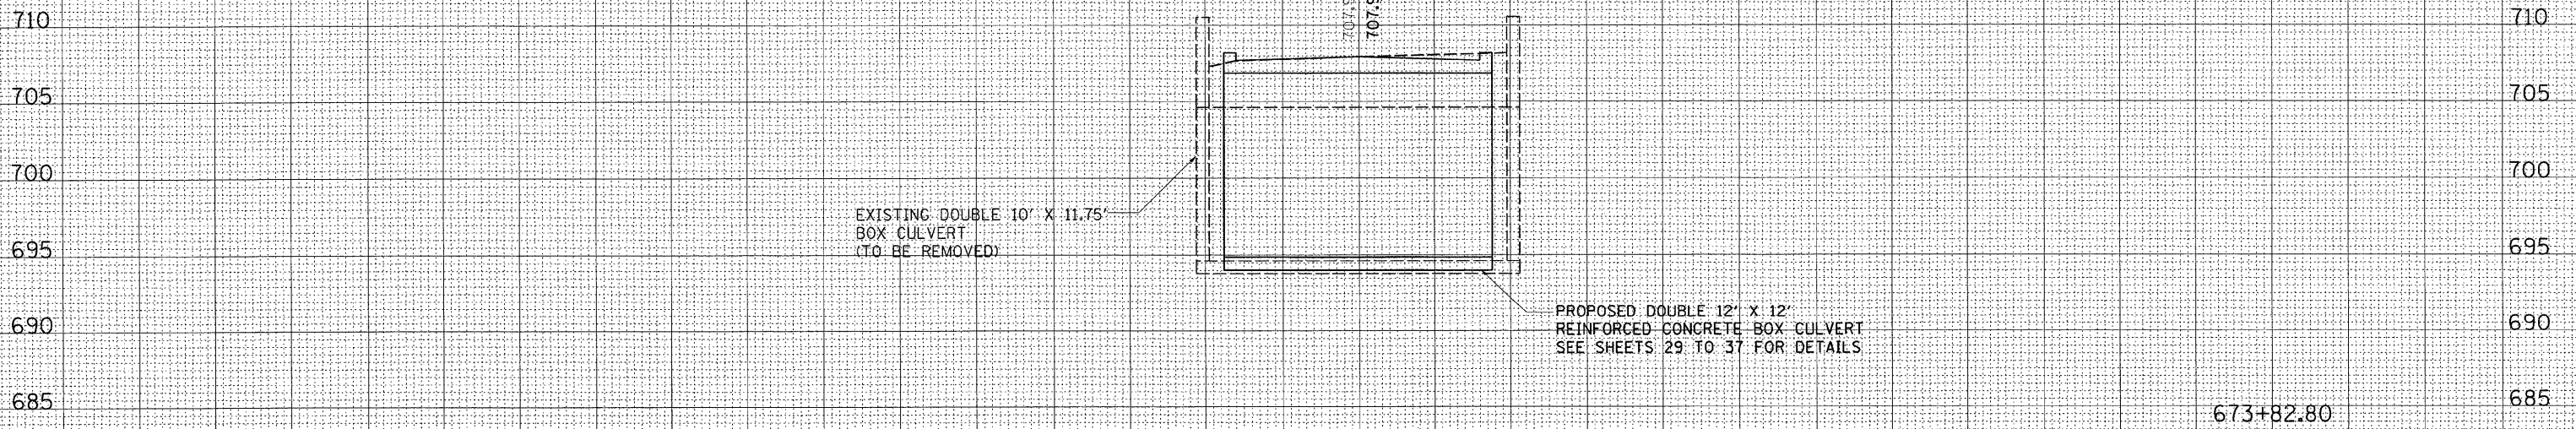


160 150 140 130 120 110 100 90 80 70 60 50 40 30 20 10 0 10 20 30 40 50 60 70 80 90 100 110

F.A.P	SECTION	COUNTY	TOTAL	SHEET
721*	114BR-2*	DE WITT	64	50
STA. 673+82.80 TO STA. 673+93.41				
FED. ROAD DIST. NO. ILLINOIS FED. AID PROJECT				
*F.A.P. 760				
*SECTION 124BR-1				
CONTRACT NO. 70014				

DATE	BY
FINAL SURVEY	SURVEYED
NOTE BOOK NO.	PLOTTED
	TEMPLATE
	AREAS CHECKED

DATE	BY
ORIGINAL SURVEY	SURVEYED
NOTE BOOK NO.	PLOTTED
	TEMPLATE
	AREAS CHECKED

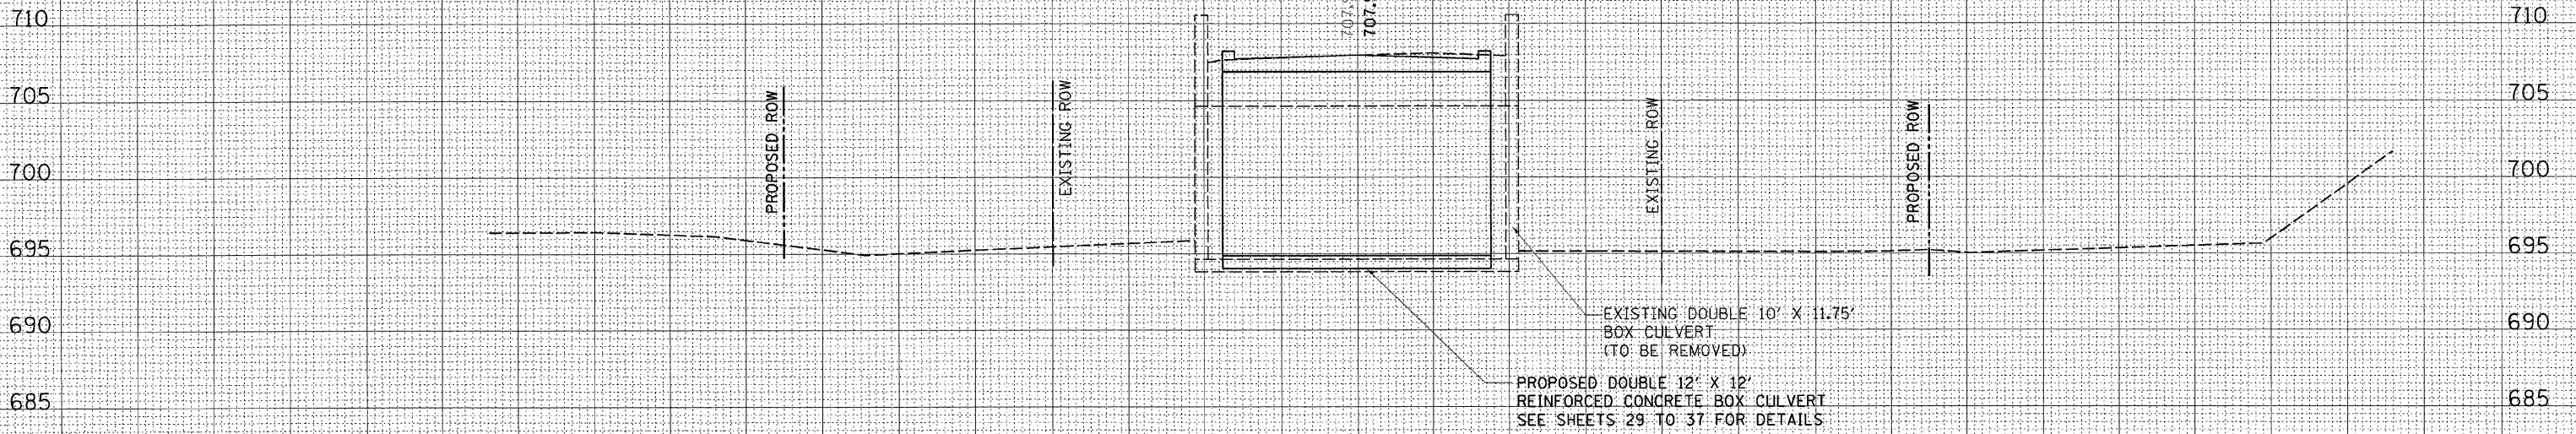

160 150 140 130 120 110 100 90 80 70 60 50 40 30 20 10 0 10 20 30 40 50 60 70 80 90 100 110 120 130 140 150