


F.A.P	SECTION	COUNTY	TOTAL	SHEET
721*	114BR-2*	DE WITT	64	54
STA. 676+50.00		TO STA. 677+00.00		
FED. ROAD DIST. NO.	ILLINOIS	FED. AID PROJECT		

\*F.A.P. 760  
 \*SECTION 124BR-1  
 CONTRACT NO. 70014

DATE	BY

DATE	BY

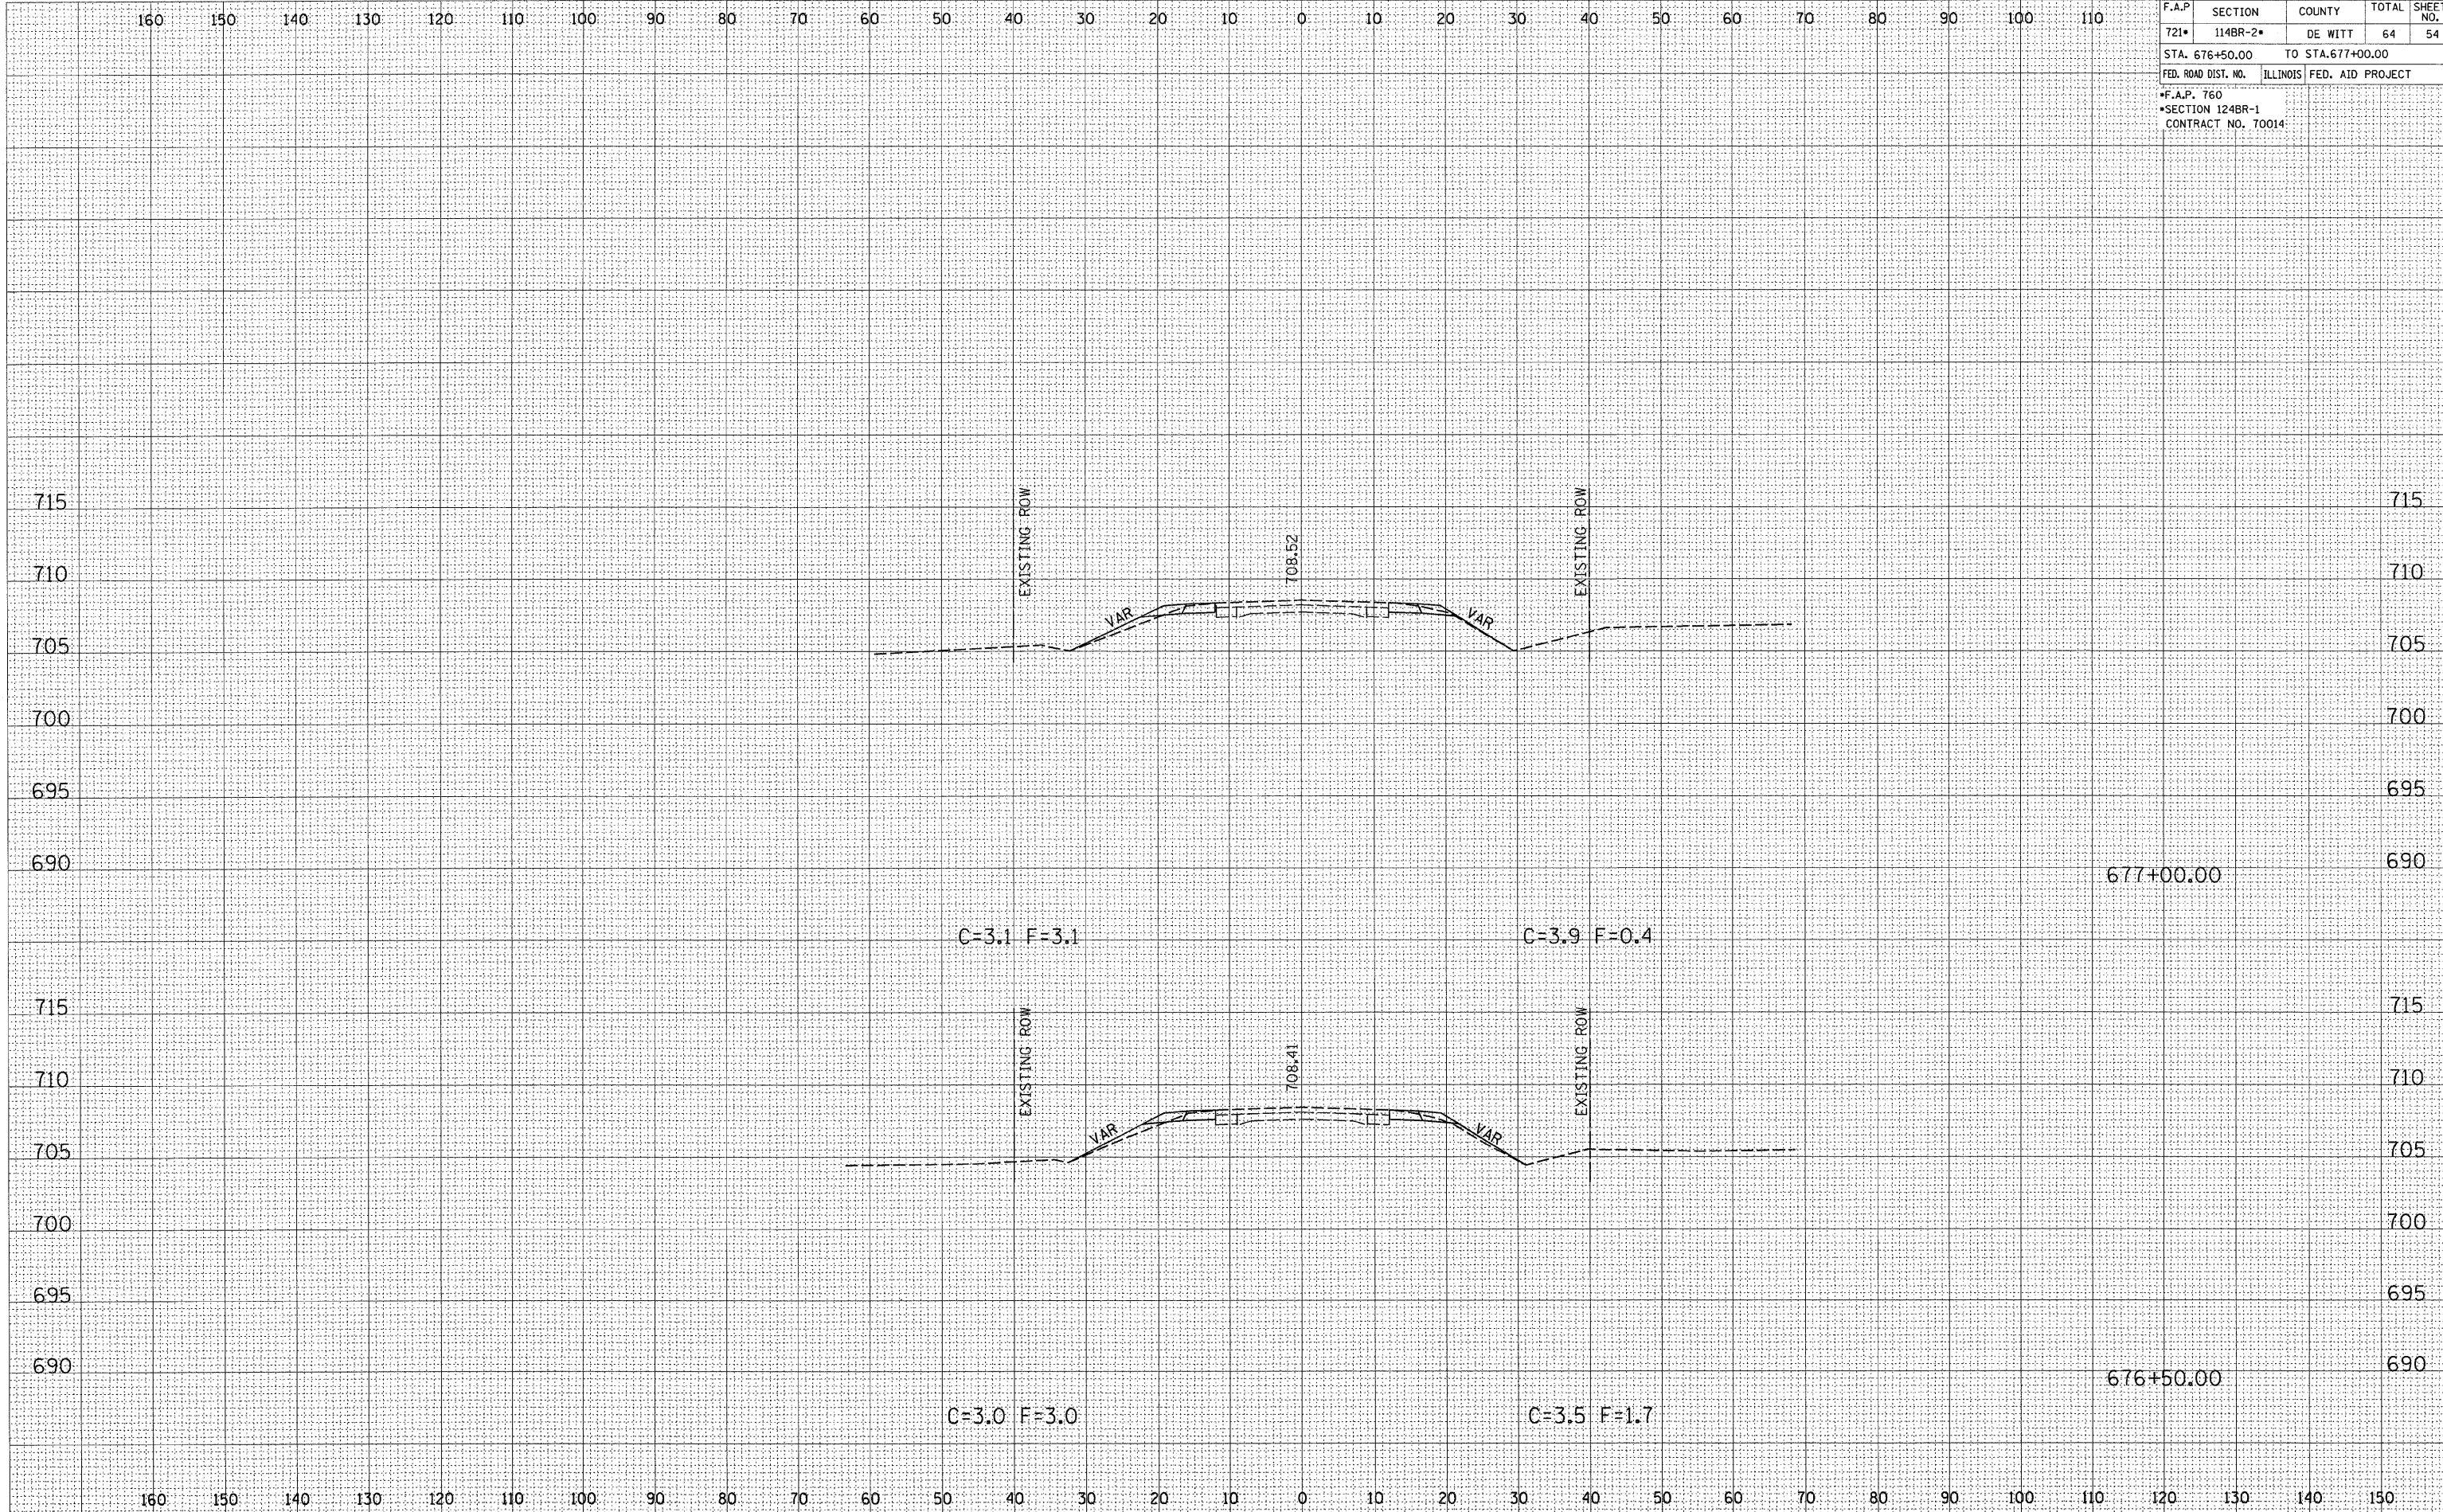

CROSS SECTIONS, FAP 721 (IL-10), STA 676+50.00 TO STA 677+00.00