


F.A.P.	SECTION	COUNTY	TOTAL SHEETS	SHEET NO.
721*	114BR-2*	DE WITT	64	55
STA. 677+50.00 TO STA. 678+50.00				
FED. ROAD DIST. NO. ILLINOIS FED. AID PROJECT				
*F.A.P. 760				
*SECTION 124BR-1				
CONTRACT NO. 70014				

BY	DATE
FINAL SURVEY	SURVEYED
NOTE BOOK NO.	PLOTTED
	TEMPLATE
	AREAS CHECKED

BY	DATE
ORIGINAL SURVEY	SURVEYED
NOTE BOOK NO.	PLOTTED
	TEMPLATE
	AREAS CHECKED

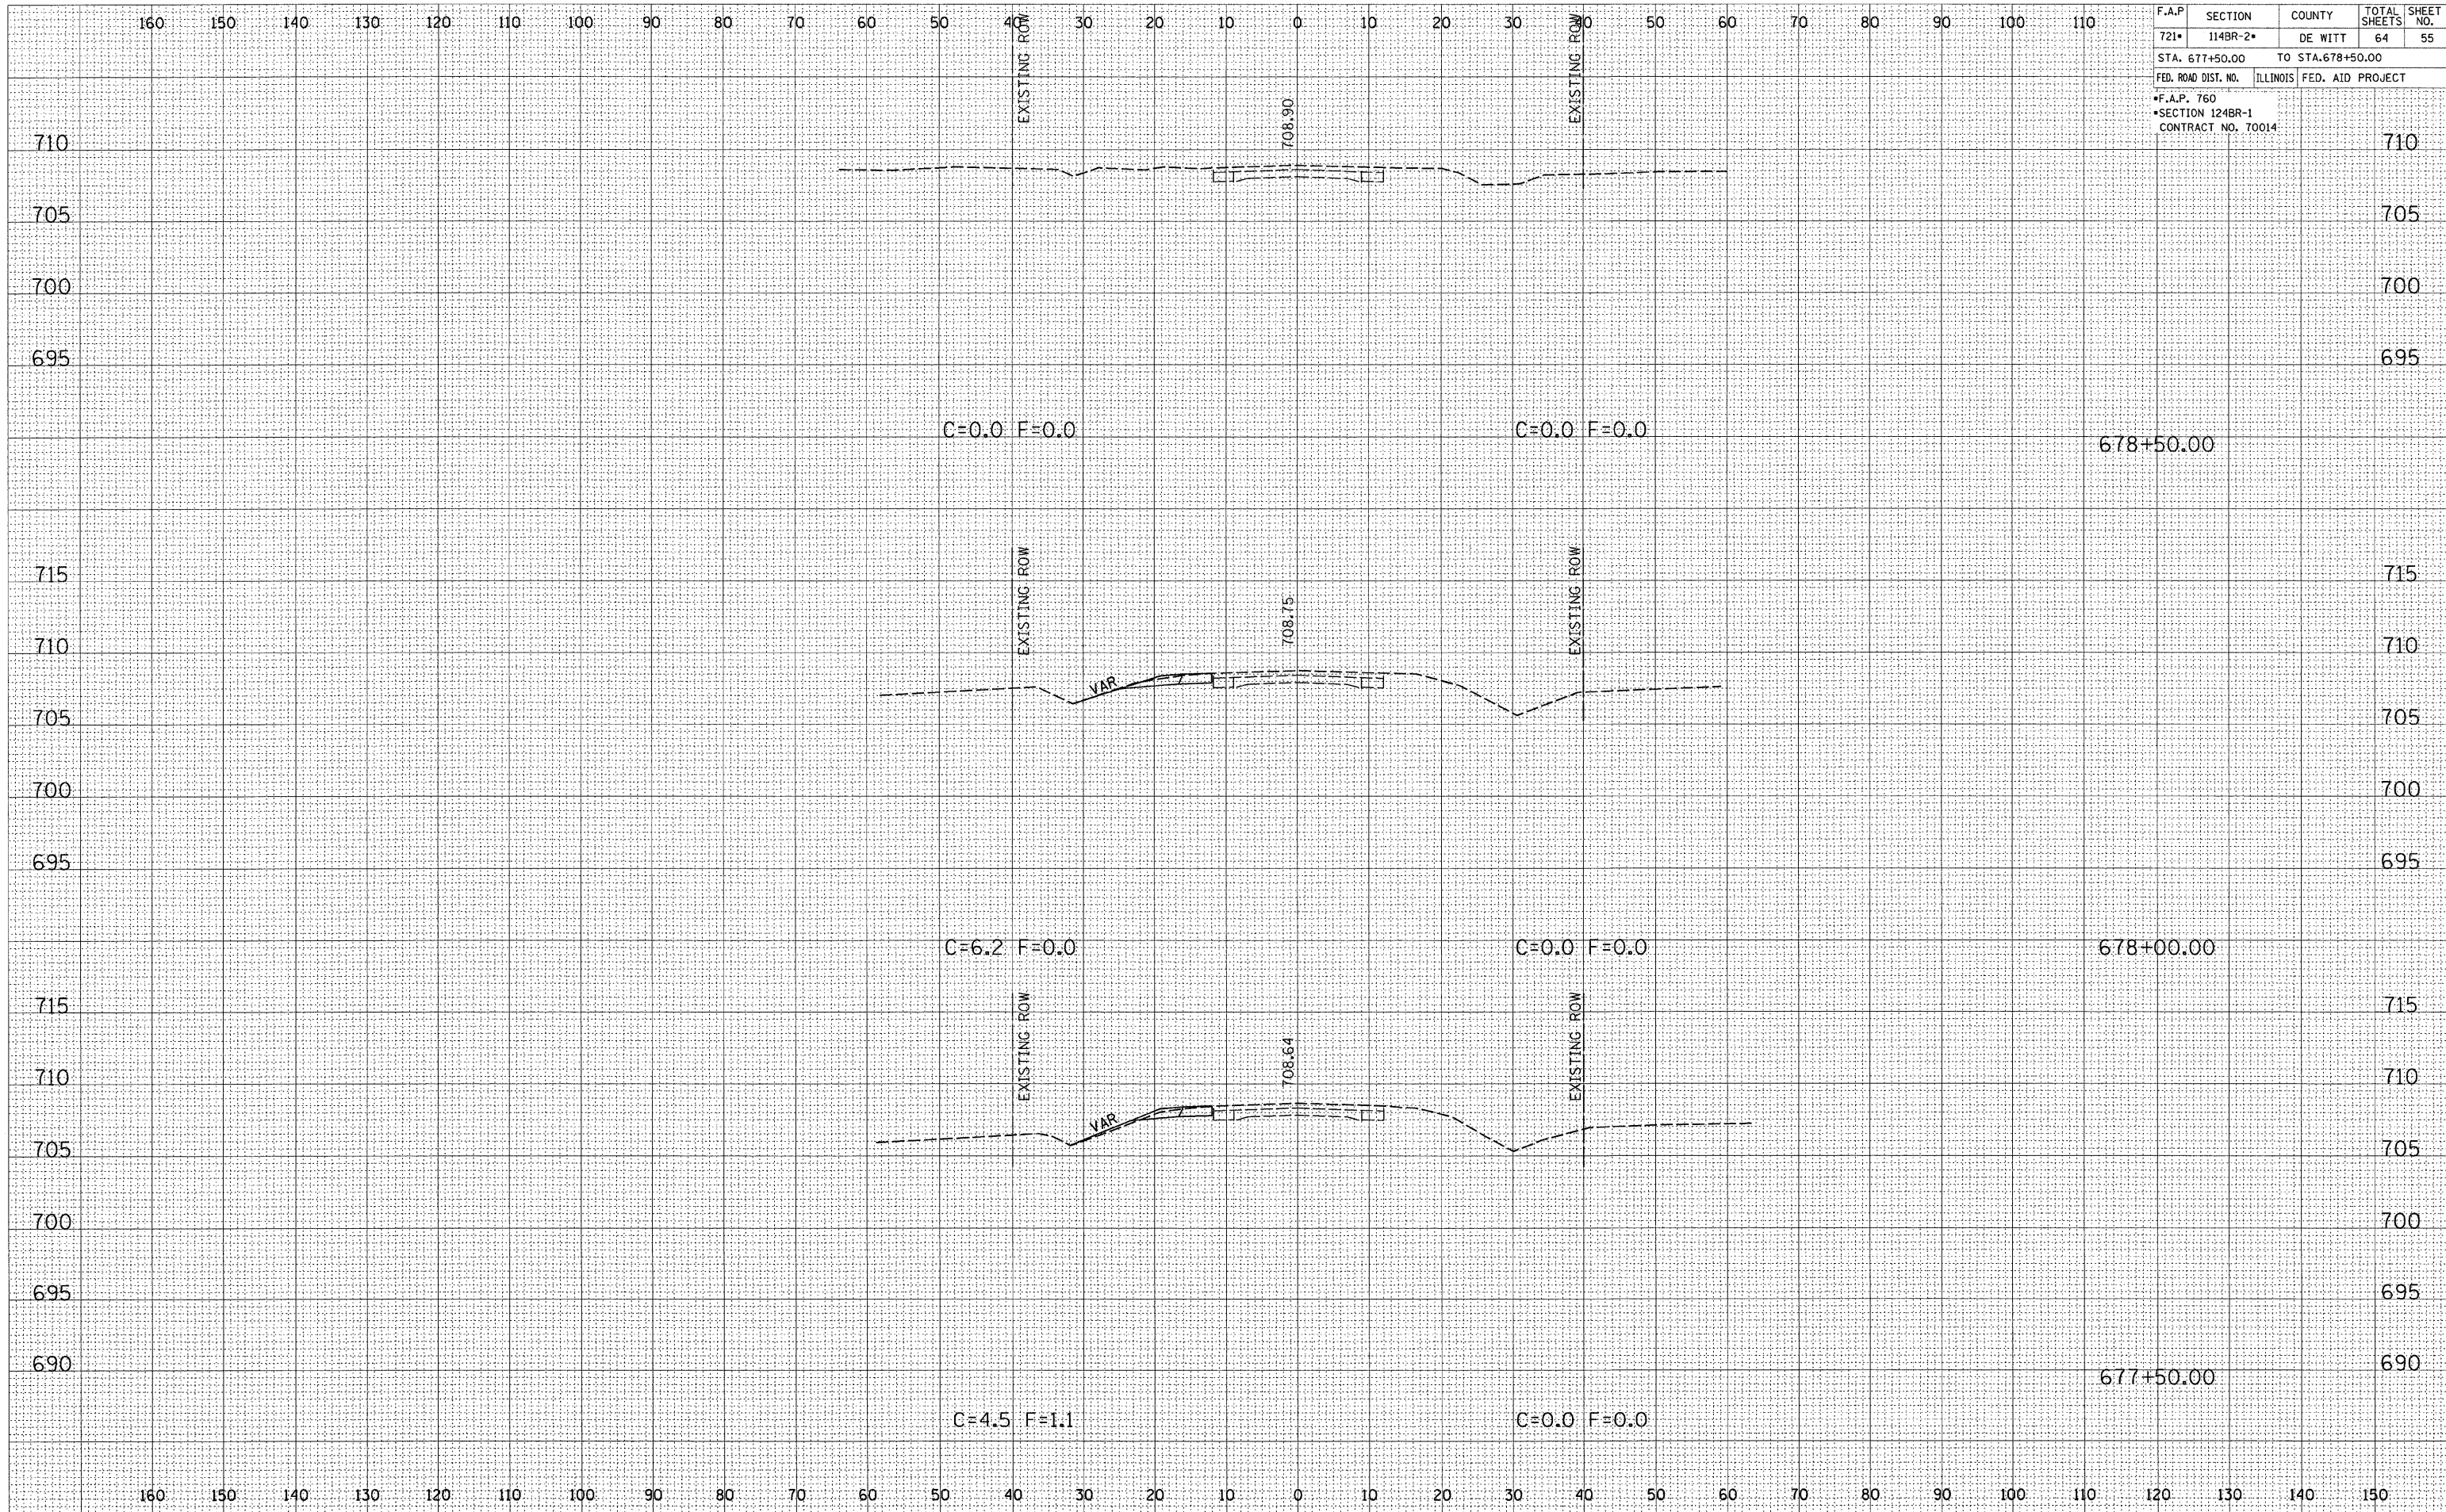

CROSS SECTIONS, FAP 721 (IL-10), STA 677+50.00 TO STA 678+50.00