


DATE _____
 BY _____
 SURVEYED _____
 PLOTTED _____
 NOTE BOOK _____
 NO. _____

DATE _____
 BY _____
 SURVEYED _____
 PLOTTED _____
 NOTE BOOK _____
 NO. _____

F.A.P.	SECTION	COUNTY	TOTAL	SHEET
721*	114BR-2*	DEWITT	64	58
STA. 71+50.00 TO STA. 72+50.00				
FED. ROAD DIST. NO. ILLINOIS FED. AID PROJECT				
*F.A.P. 760				
*SECTION 124BR-1				
CONTRACT NO. 70014				

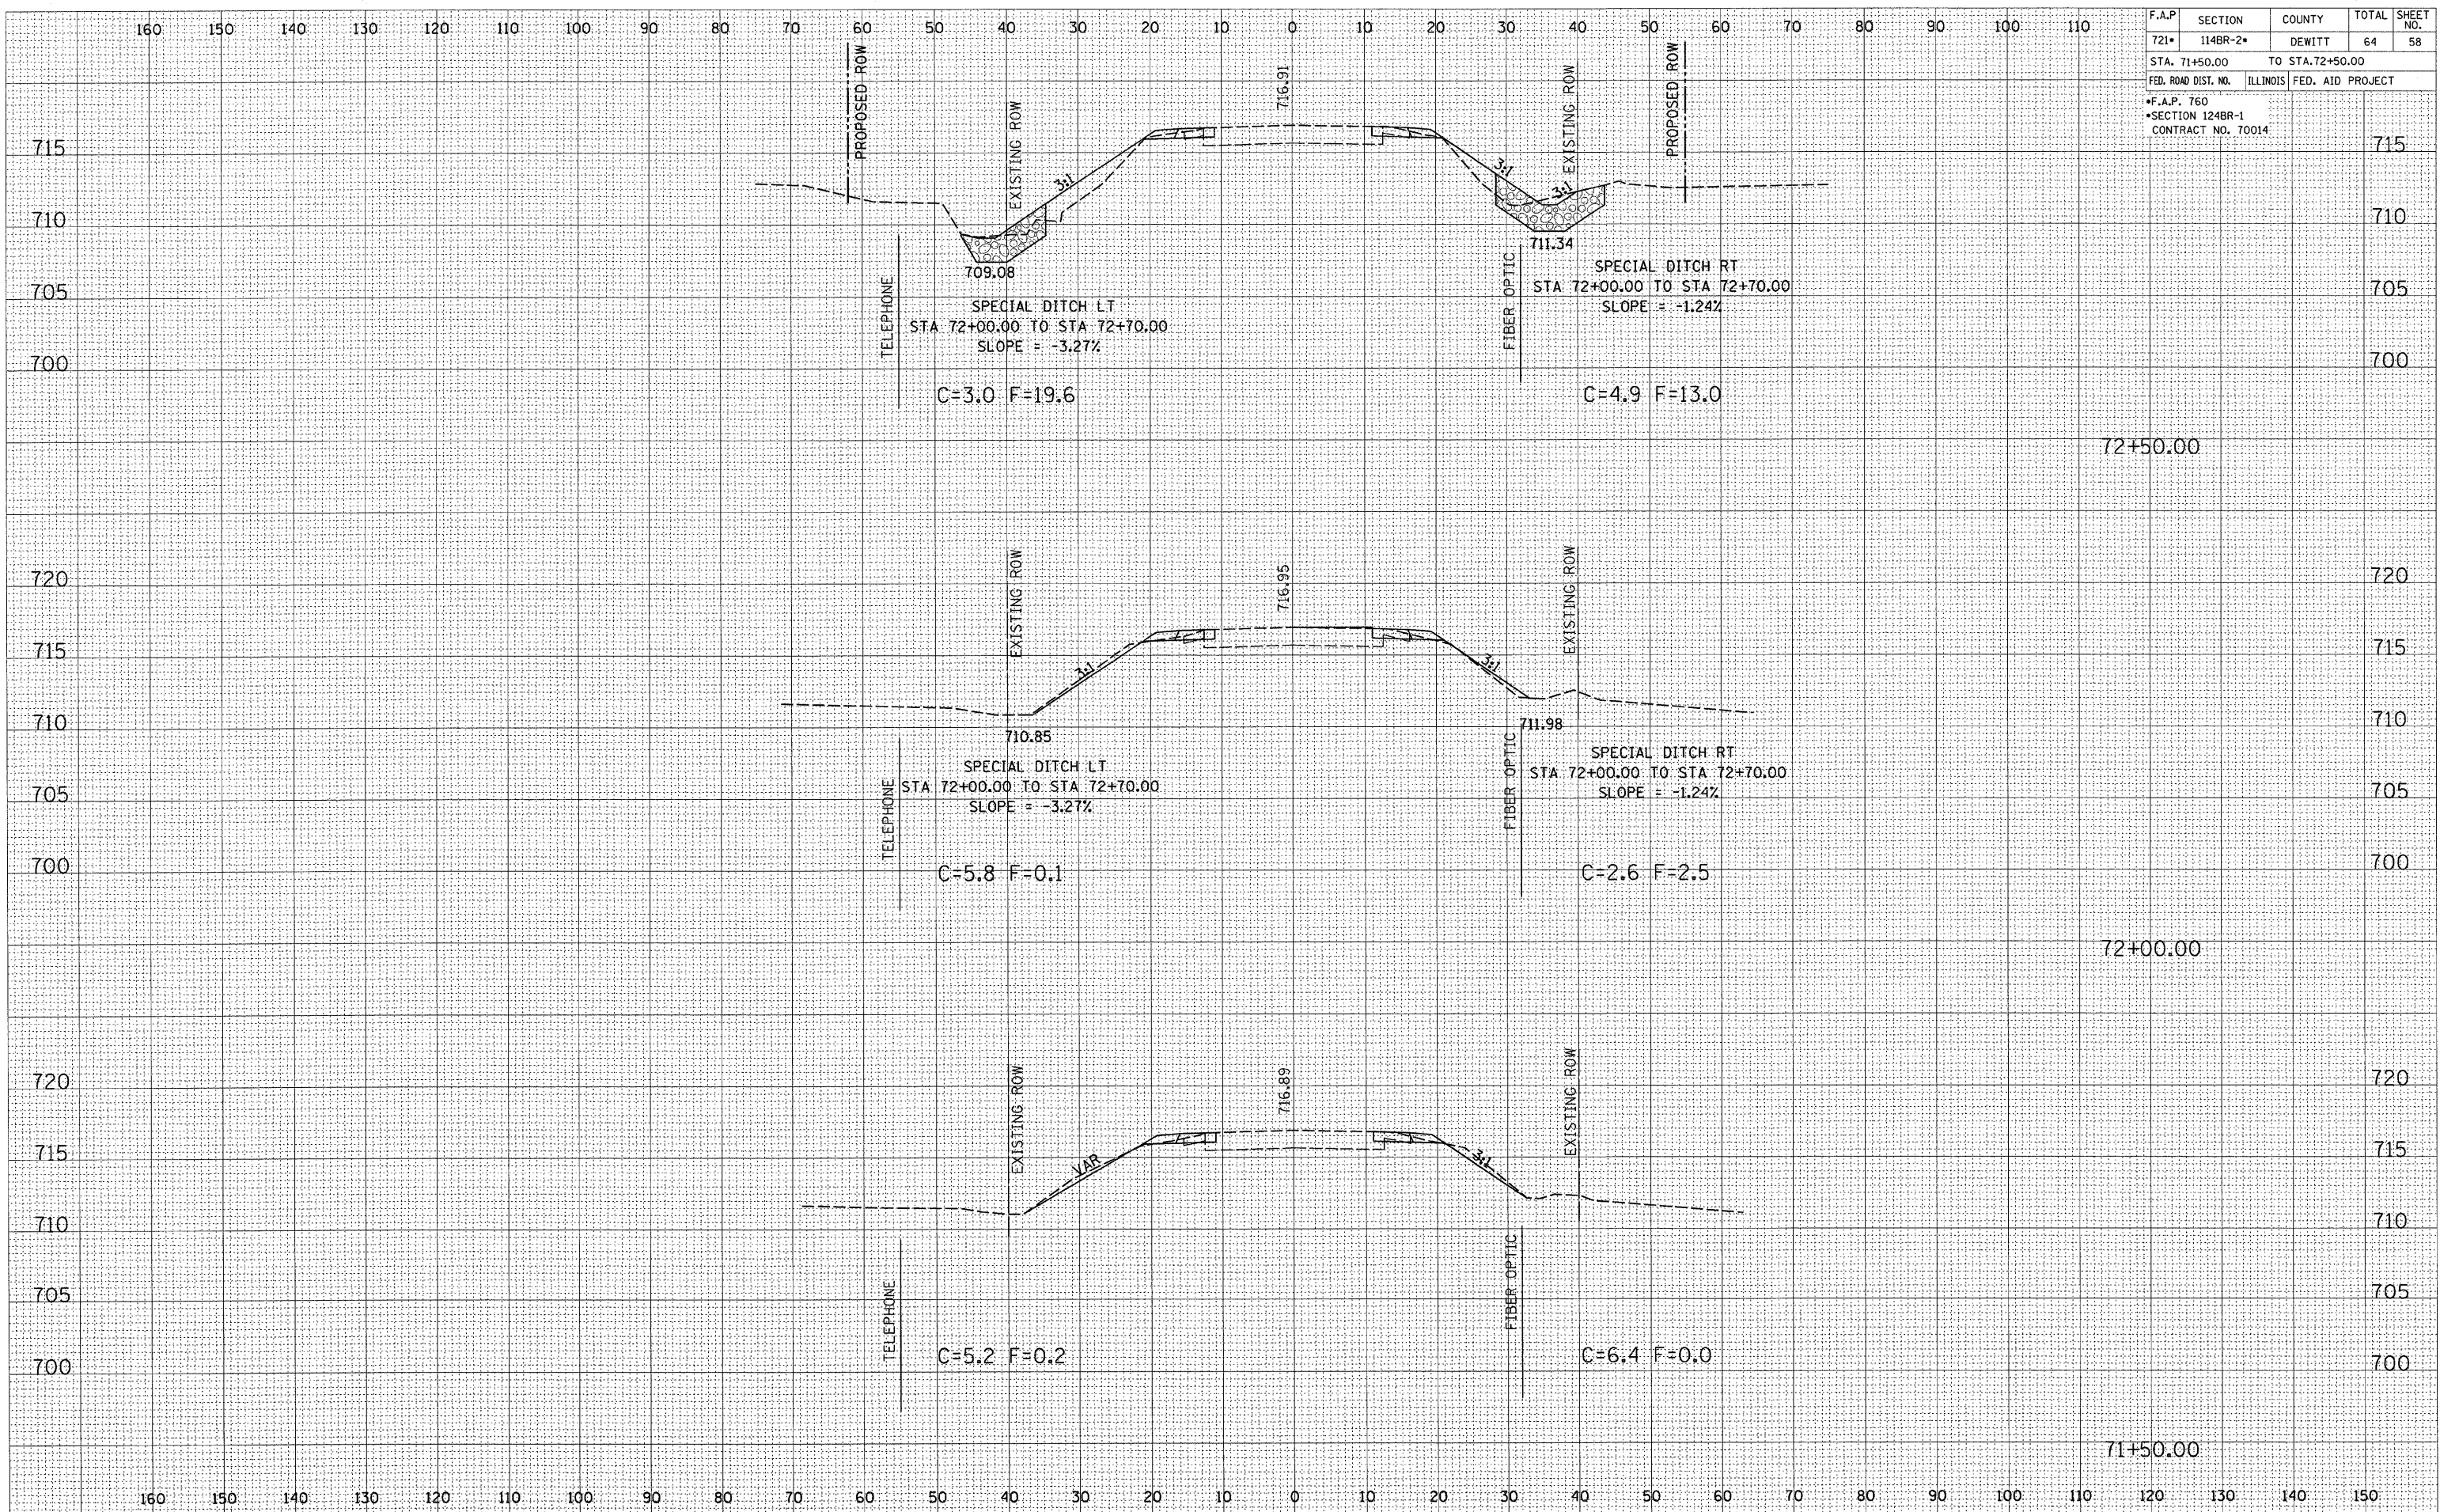

CROSS SECTIONS, FAP ROUTE 760 (IL-48), STA 71+50.00 TO STA 72+50.00