


F.A.P.	SECTION	COUNTY	TOTAL SHEETS	SHEET NO.
721*	114BR-2*	DEWITT	64	59
STA. 72+70.00		TO STA. 72+91.30		
FED. ROAD DIST. NO.		ILLINOIS	FED. AID PROJECT	
*F.A.P. 760				
*SECTION 124BR-1				
CONTRACT NO. 70014				

DATE	BY

DATE	BY

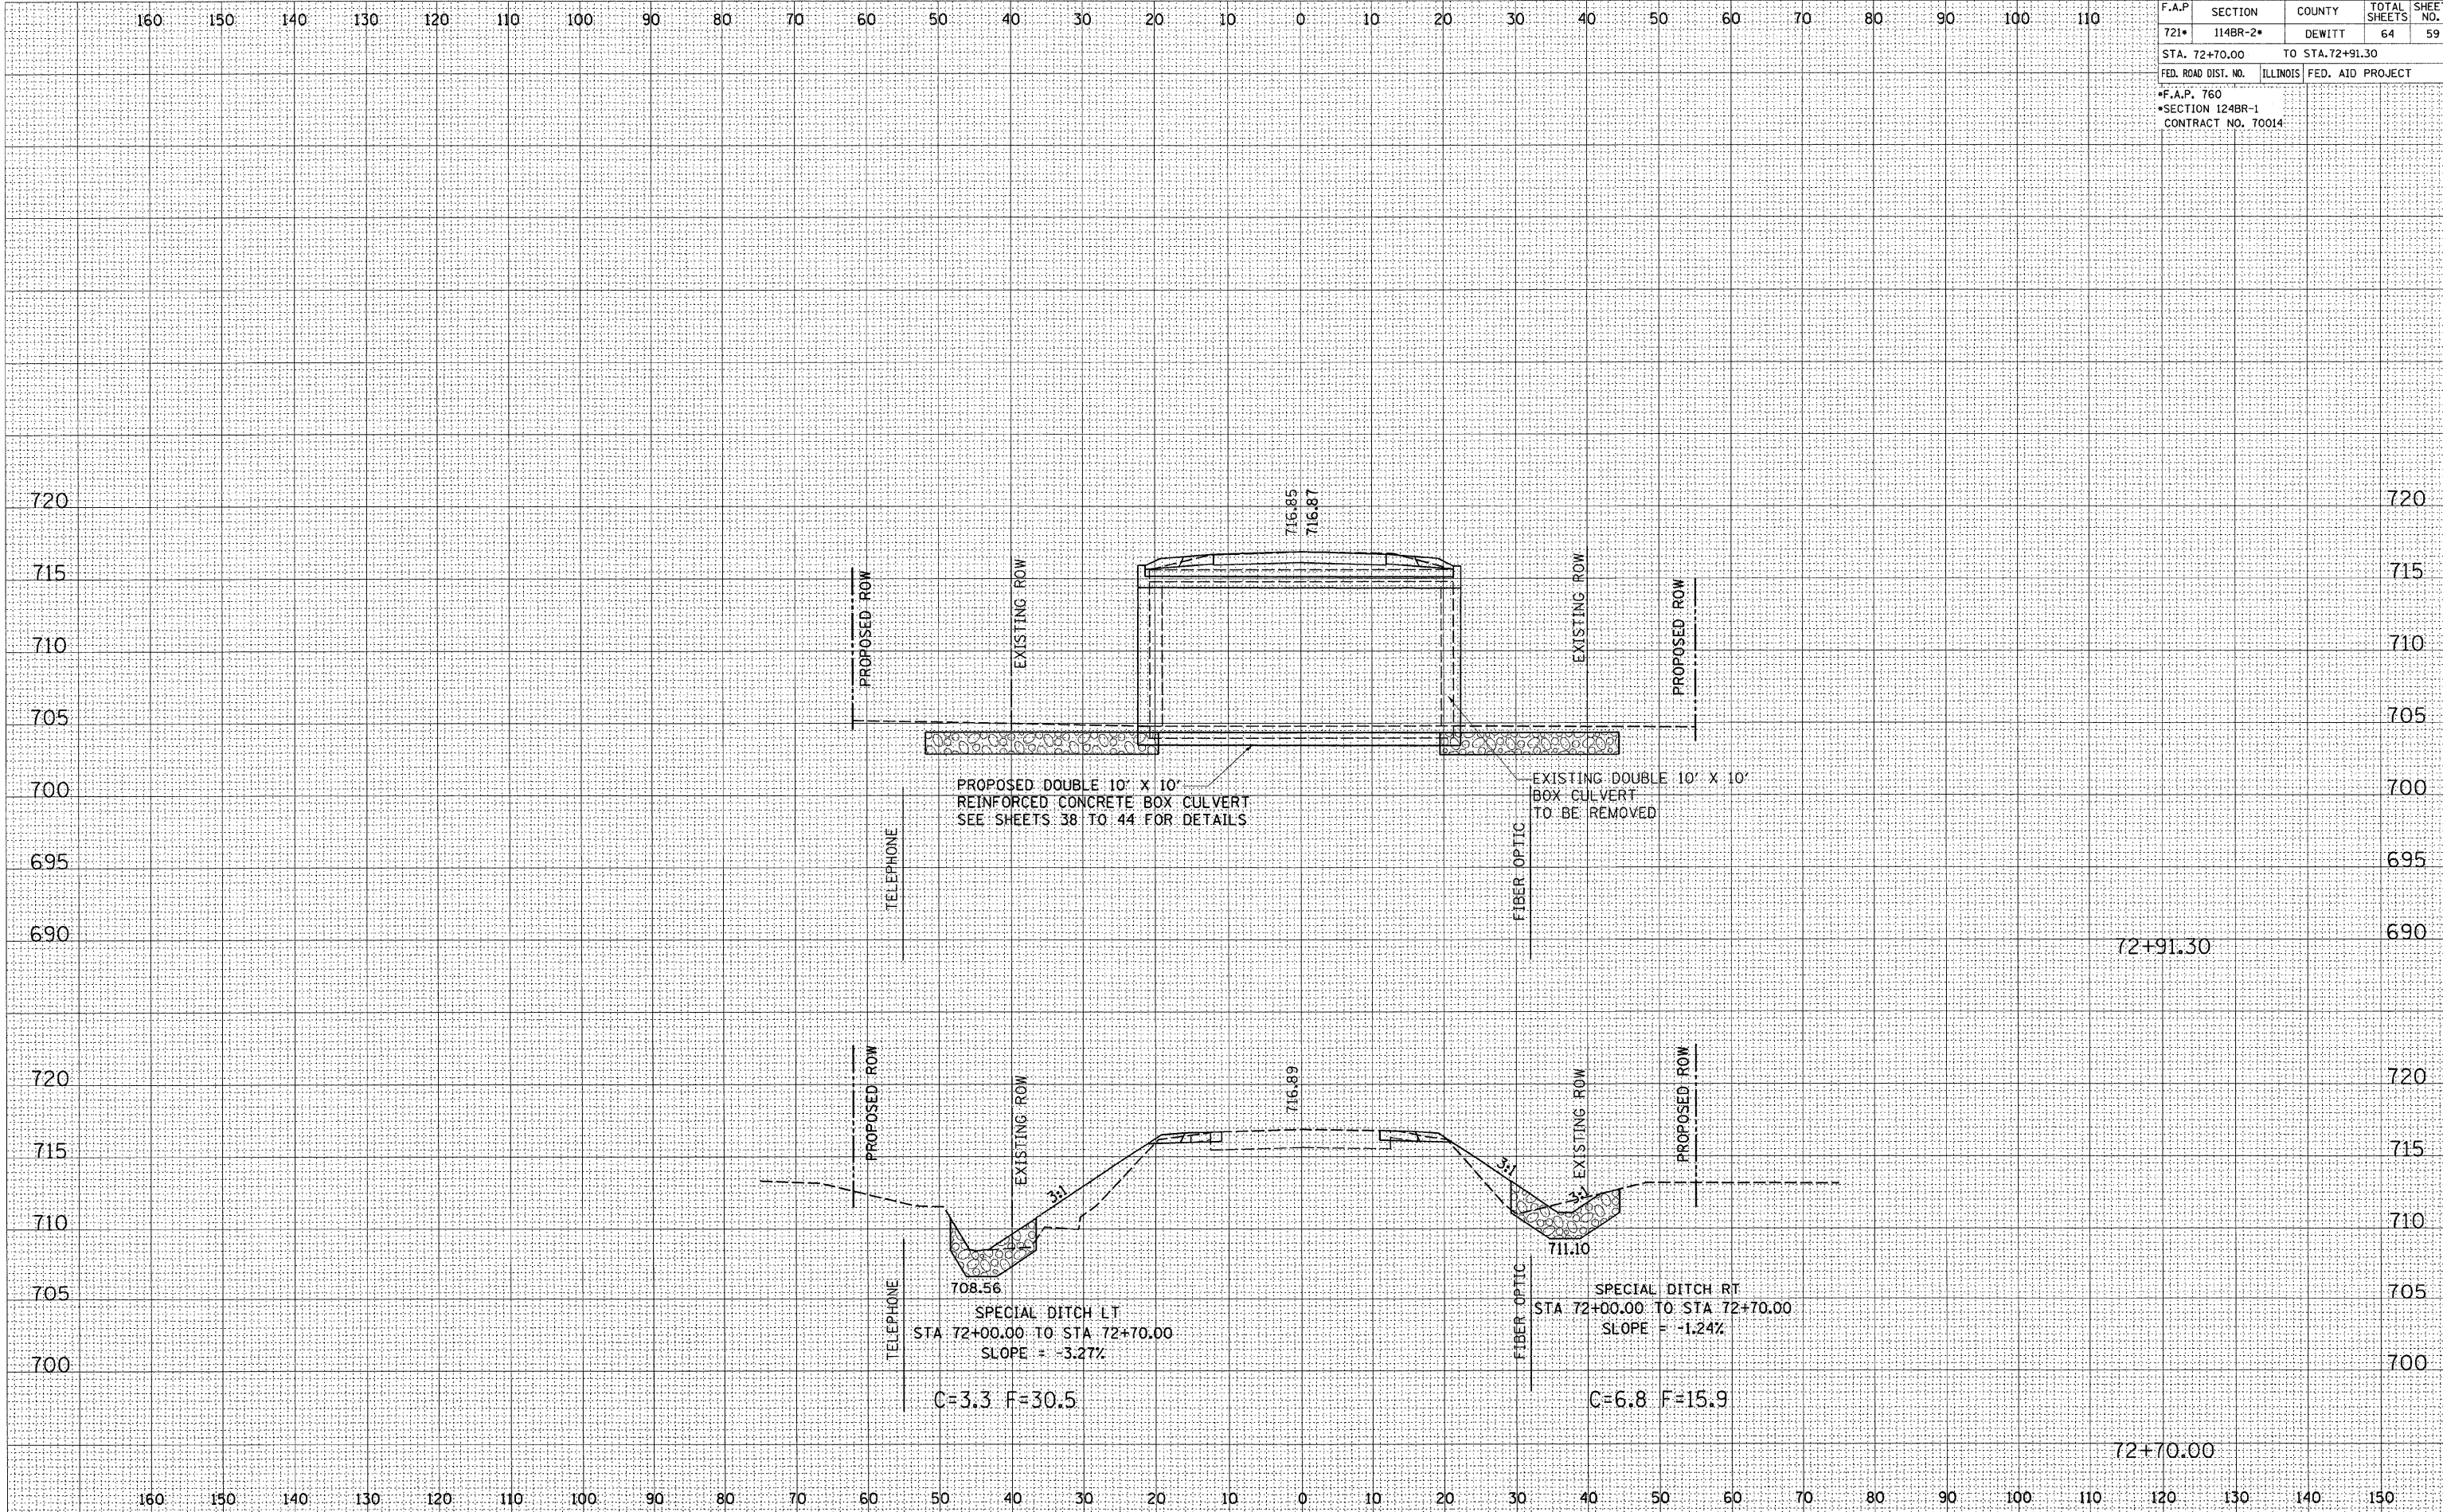

CROSS SECTIONS, FAP ROUTE 760 (IL-48), STA 72+70.00 TO STA 72+91.30