


F.A.P.	SECTION	COUNTY	TOTAL SHEETS	SHEET NO.
721*	114BR-2*	DEWITT	64	61
STA. 73+12.70 TO STA. 73+50.00				
FED. ROAD DIST. NO. ILLINOIS FED. AID PROJECT				
*F.A.P. 760				
*SECTION 124BR-1				
CONTRACT NO. 70014				

FINAL SURVEY	DATE
NO.	

ORIGINAL SURVEY	DATE
NO.	

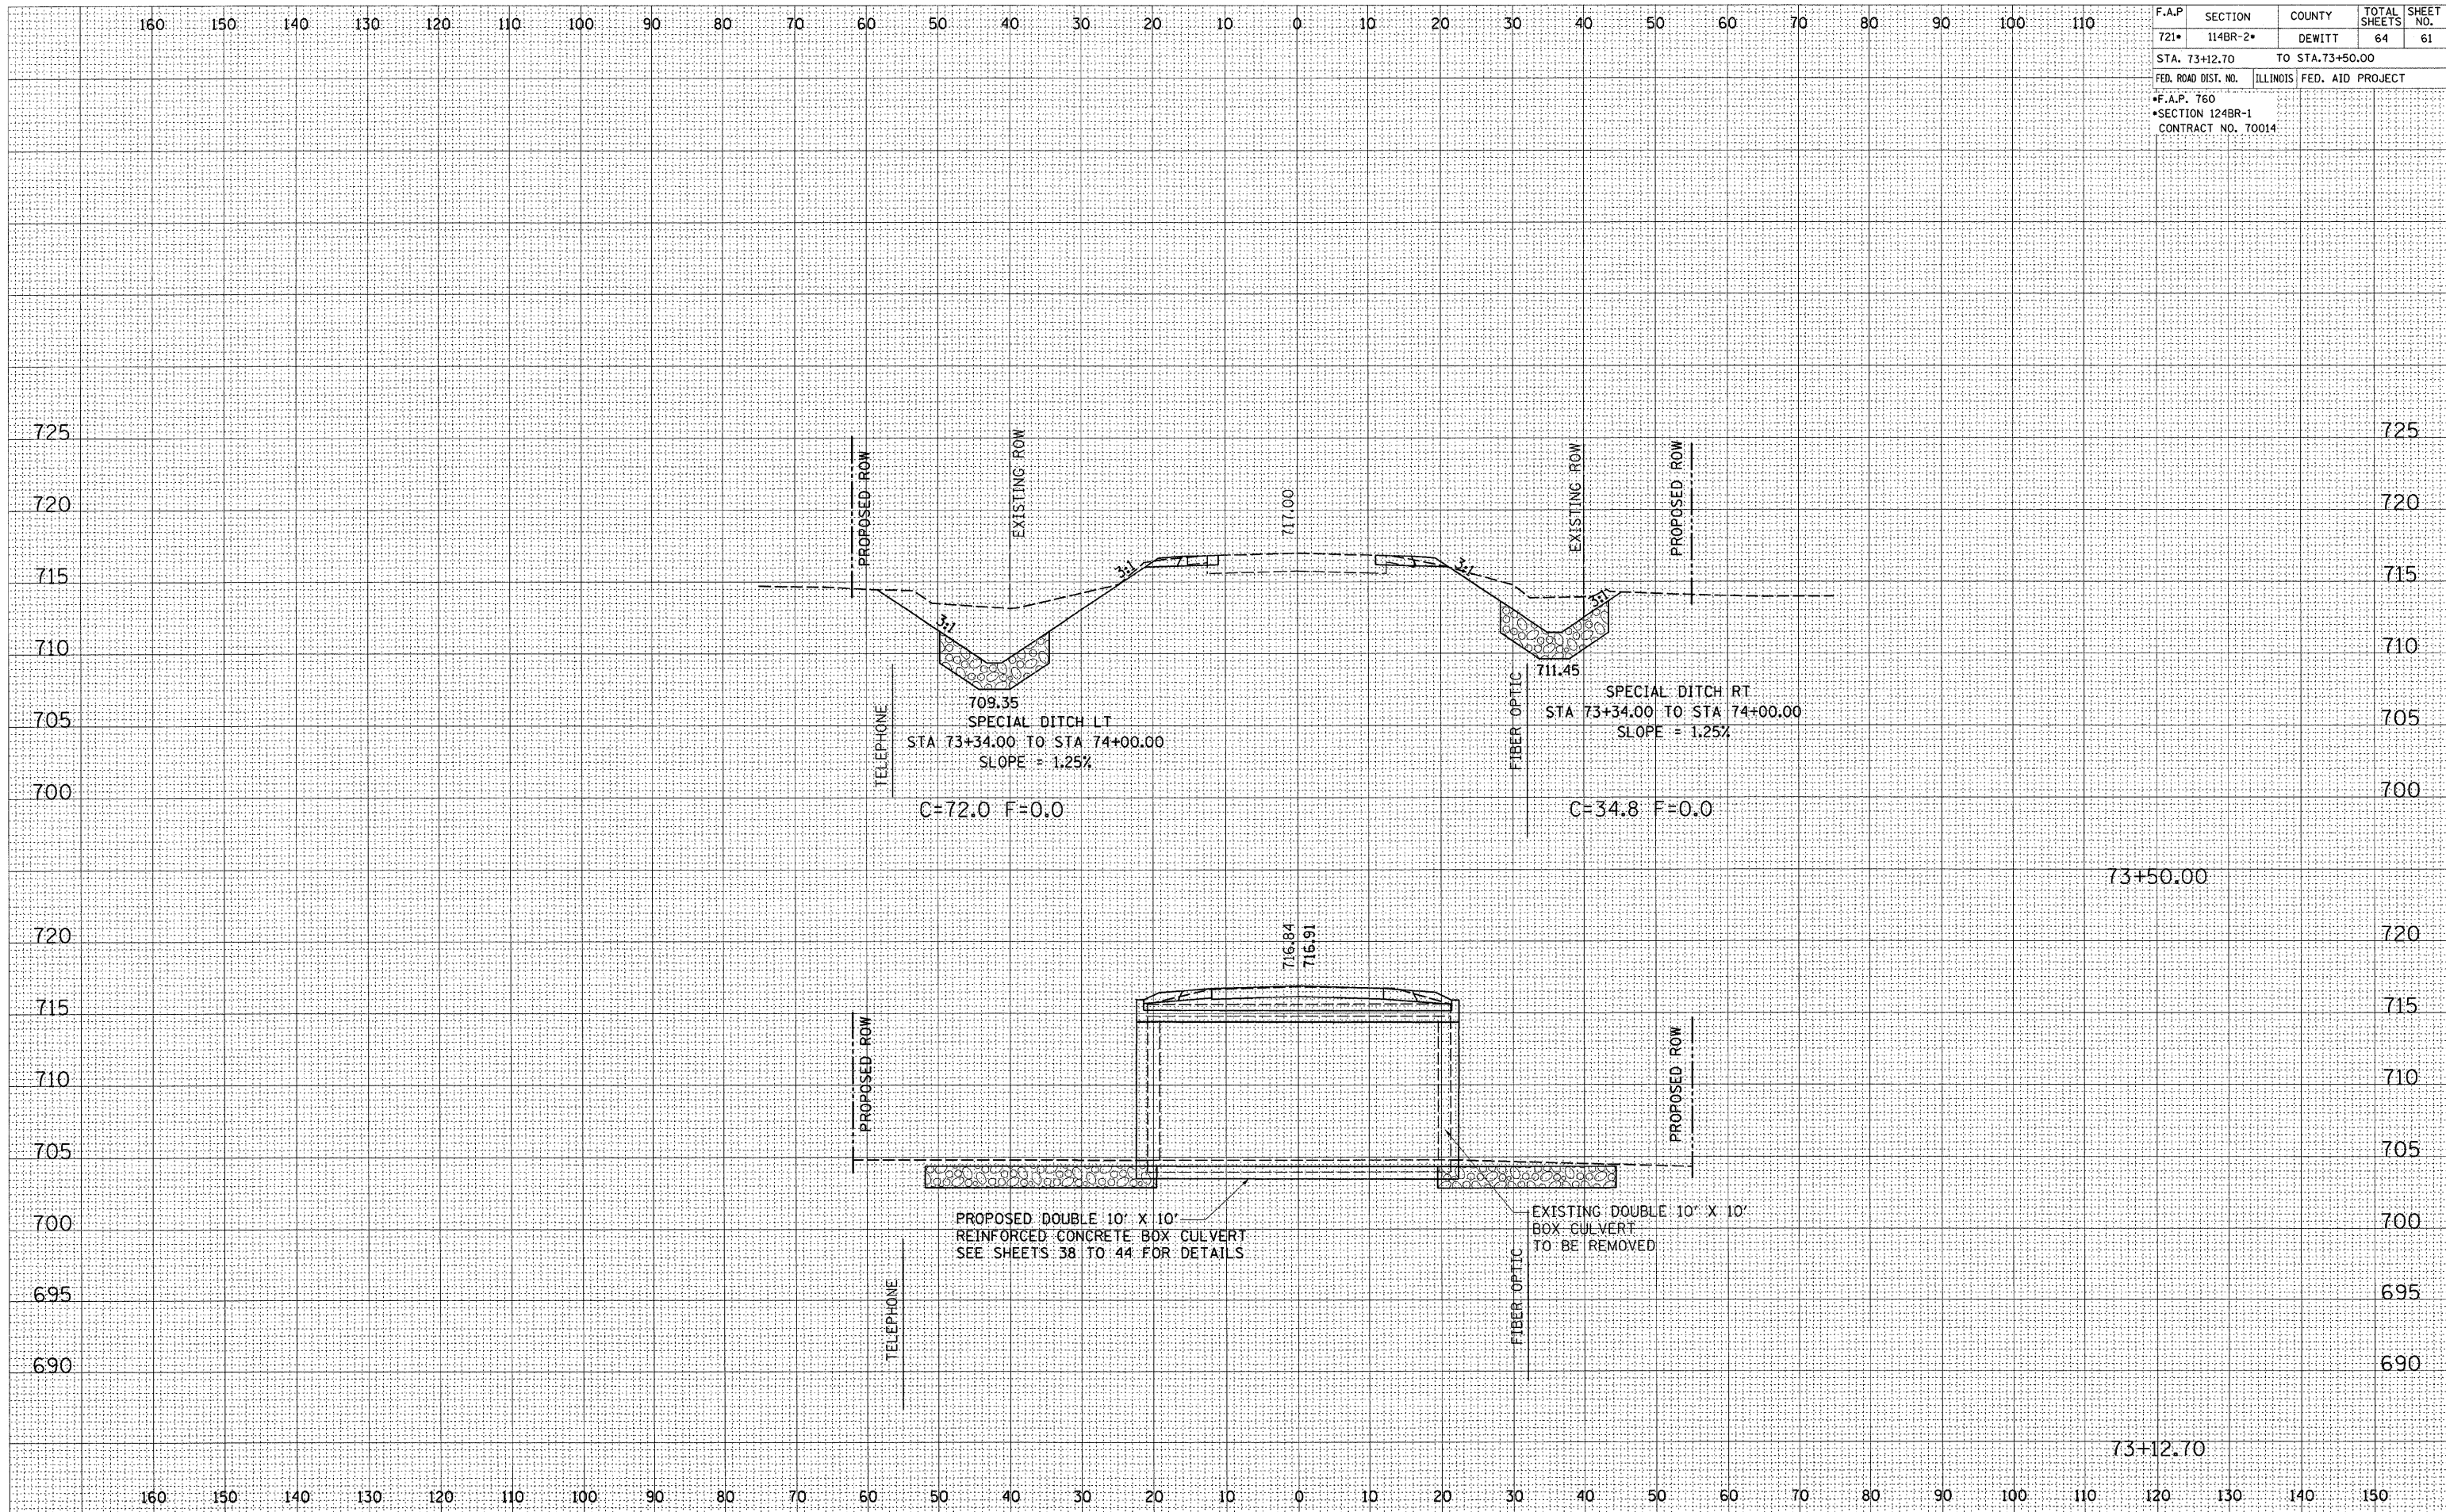

CROSS SECTIONS, FAP ROUTE 760 (IL-48), STA 73+12.70 TO STA 73+50.00