


F.A.P. RTE.	SECTION	COUNTY	TOTAL SHEETS	SHEET NO.
721*	114BR-2*	DEWITT	64	62
STA. 74+00.00 TO STA. 75+00.00				
FED. ROAD DIST. NO.	ILLINOIS	FED. AID PROJECT		
*F.A.P. 760				
*SECTION 124BR-1				
CONTRACT NO. 70014				

BY	DATE

BY	DATE

BY	DATE

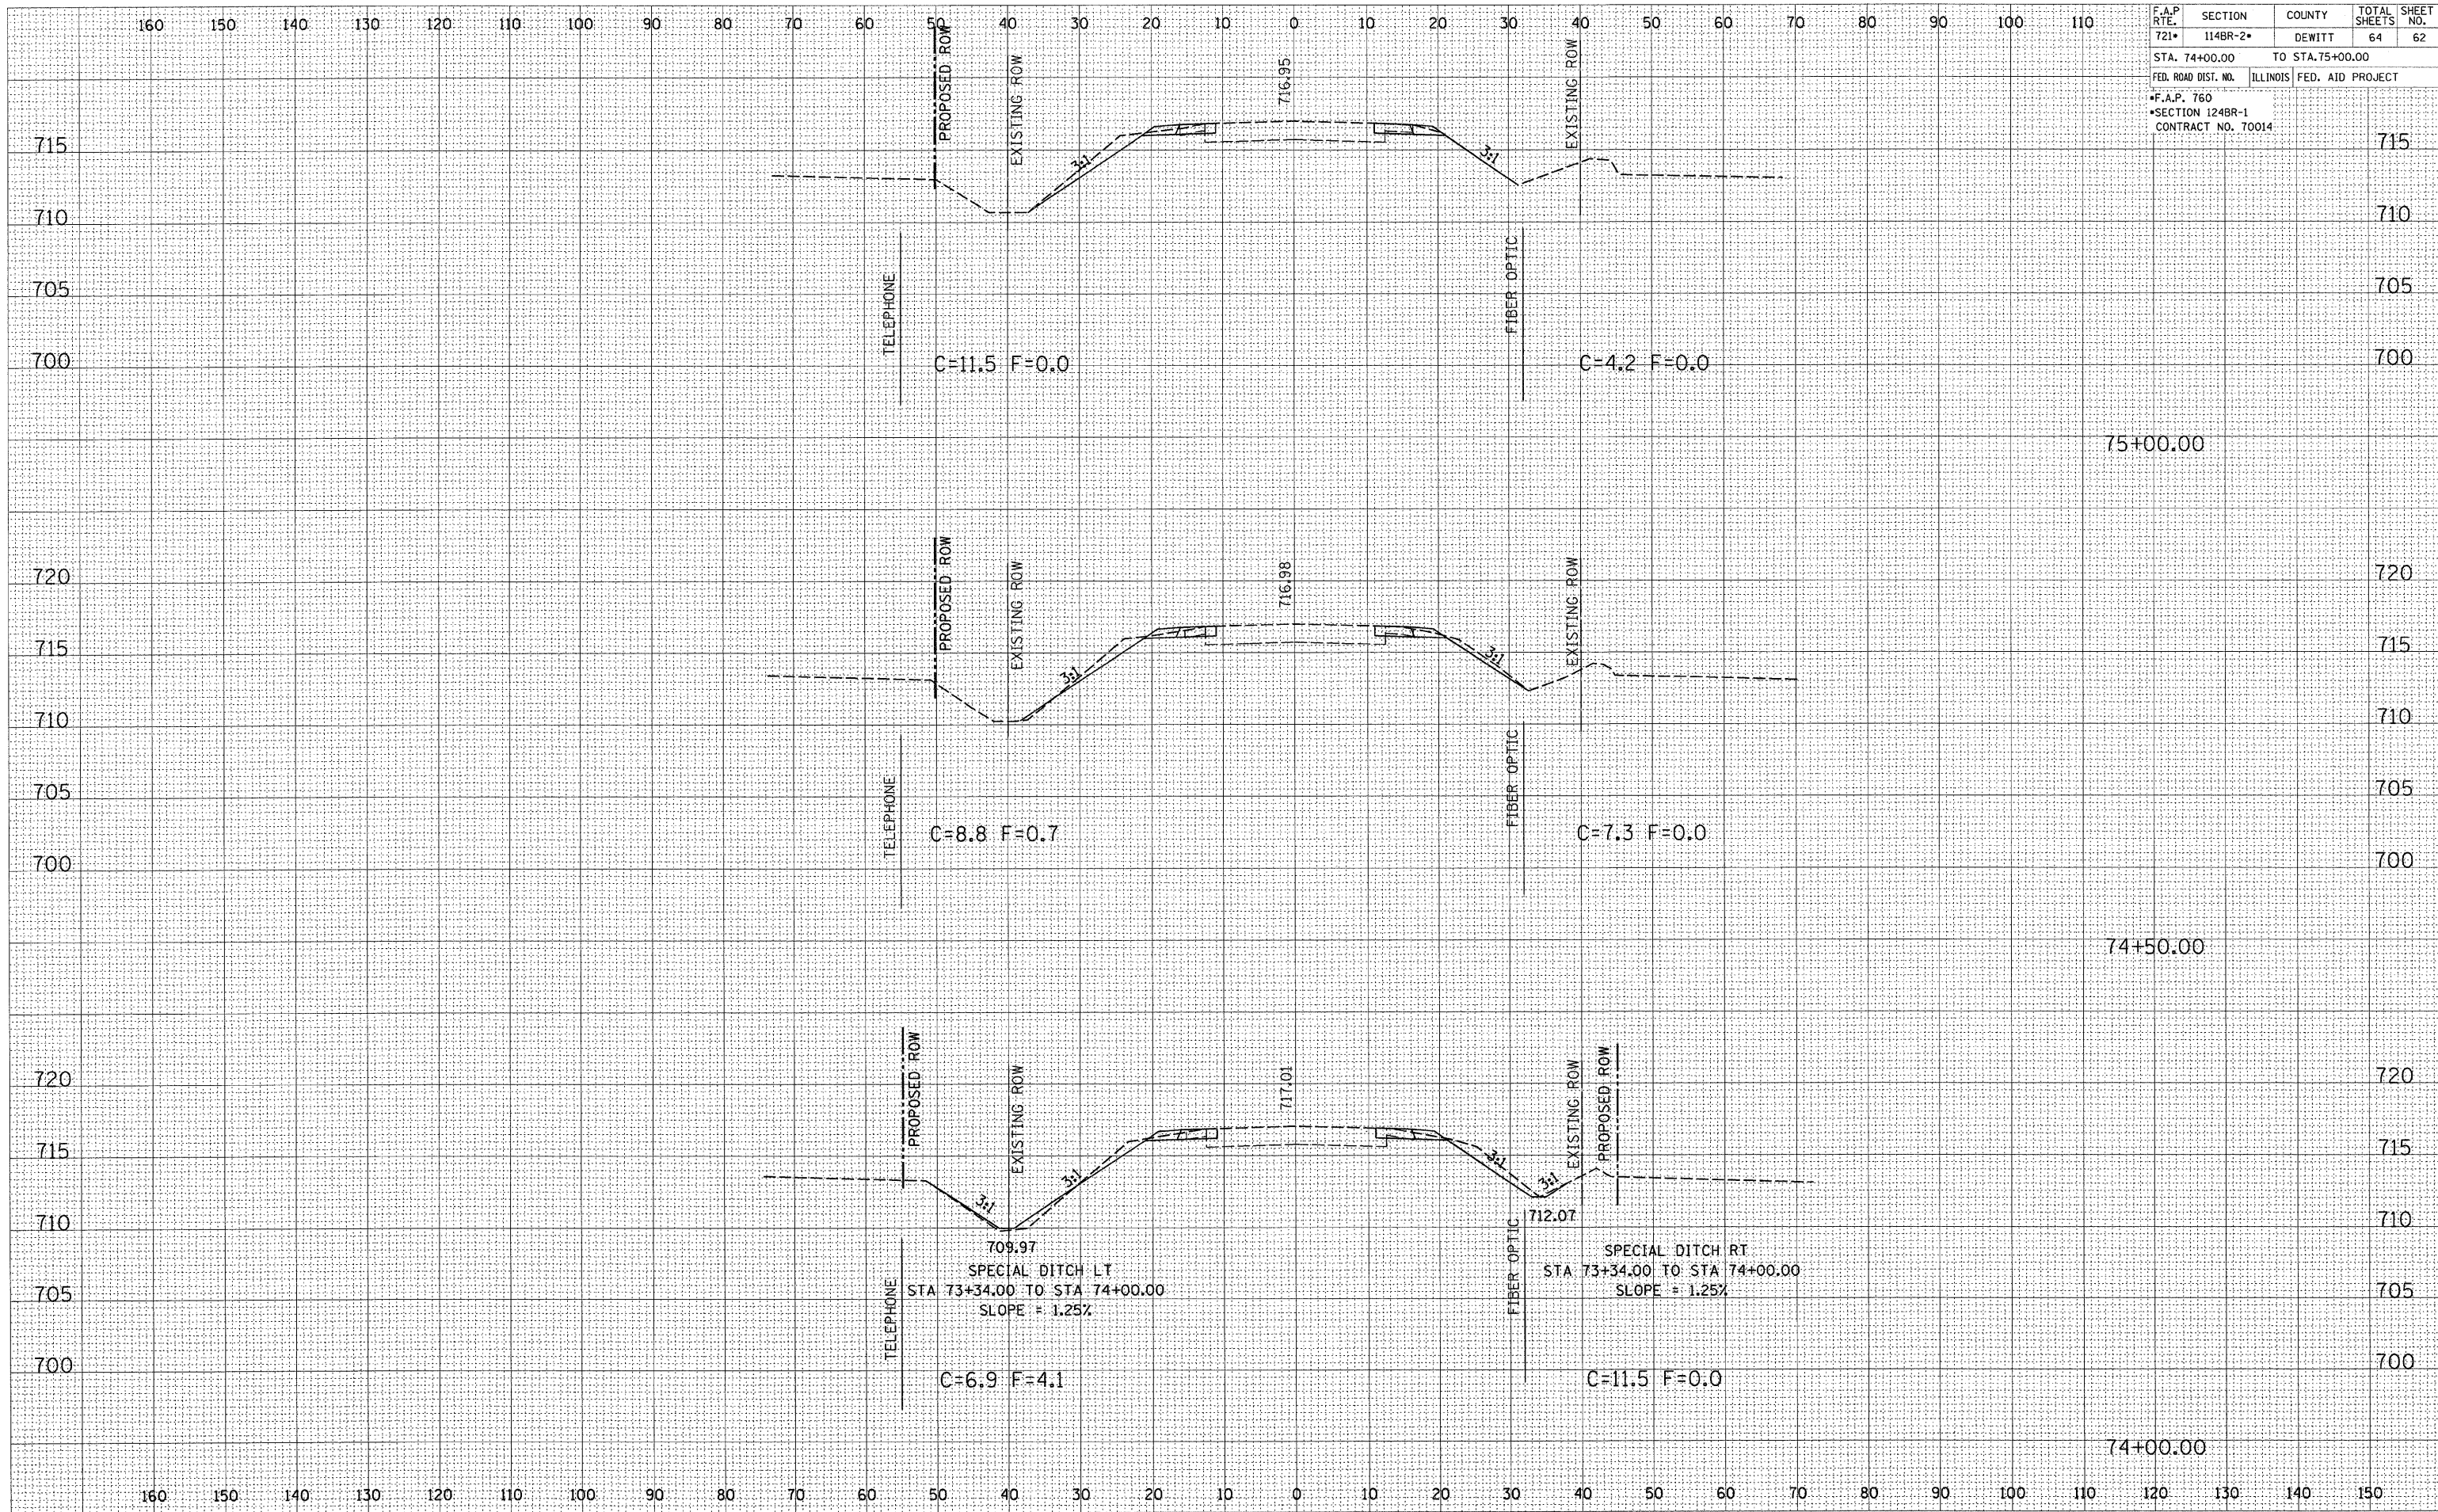

CROSS SECTIONS, FAP ROUTE 760 (IL-48), STA 74+00.00 TO STA 75+00.00