
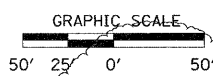
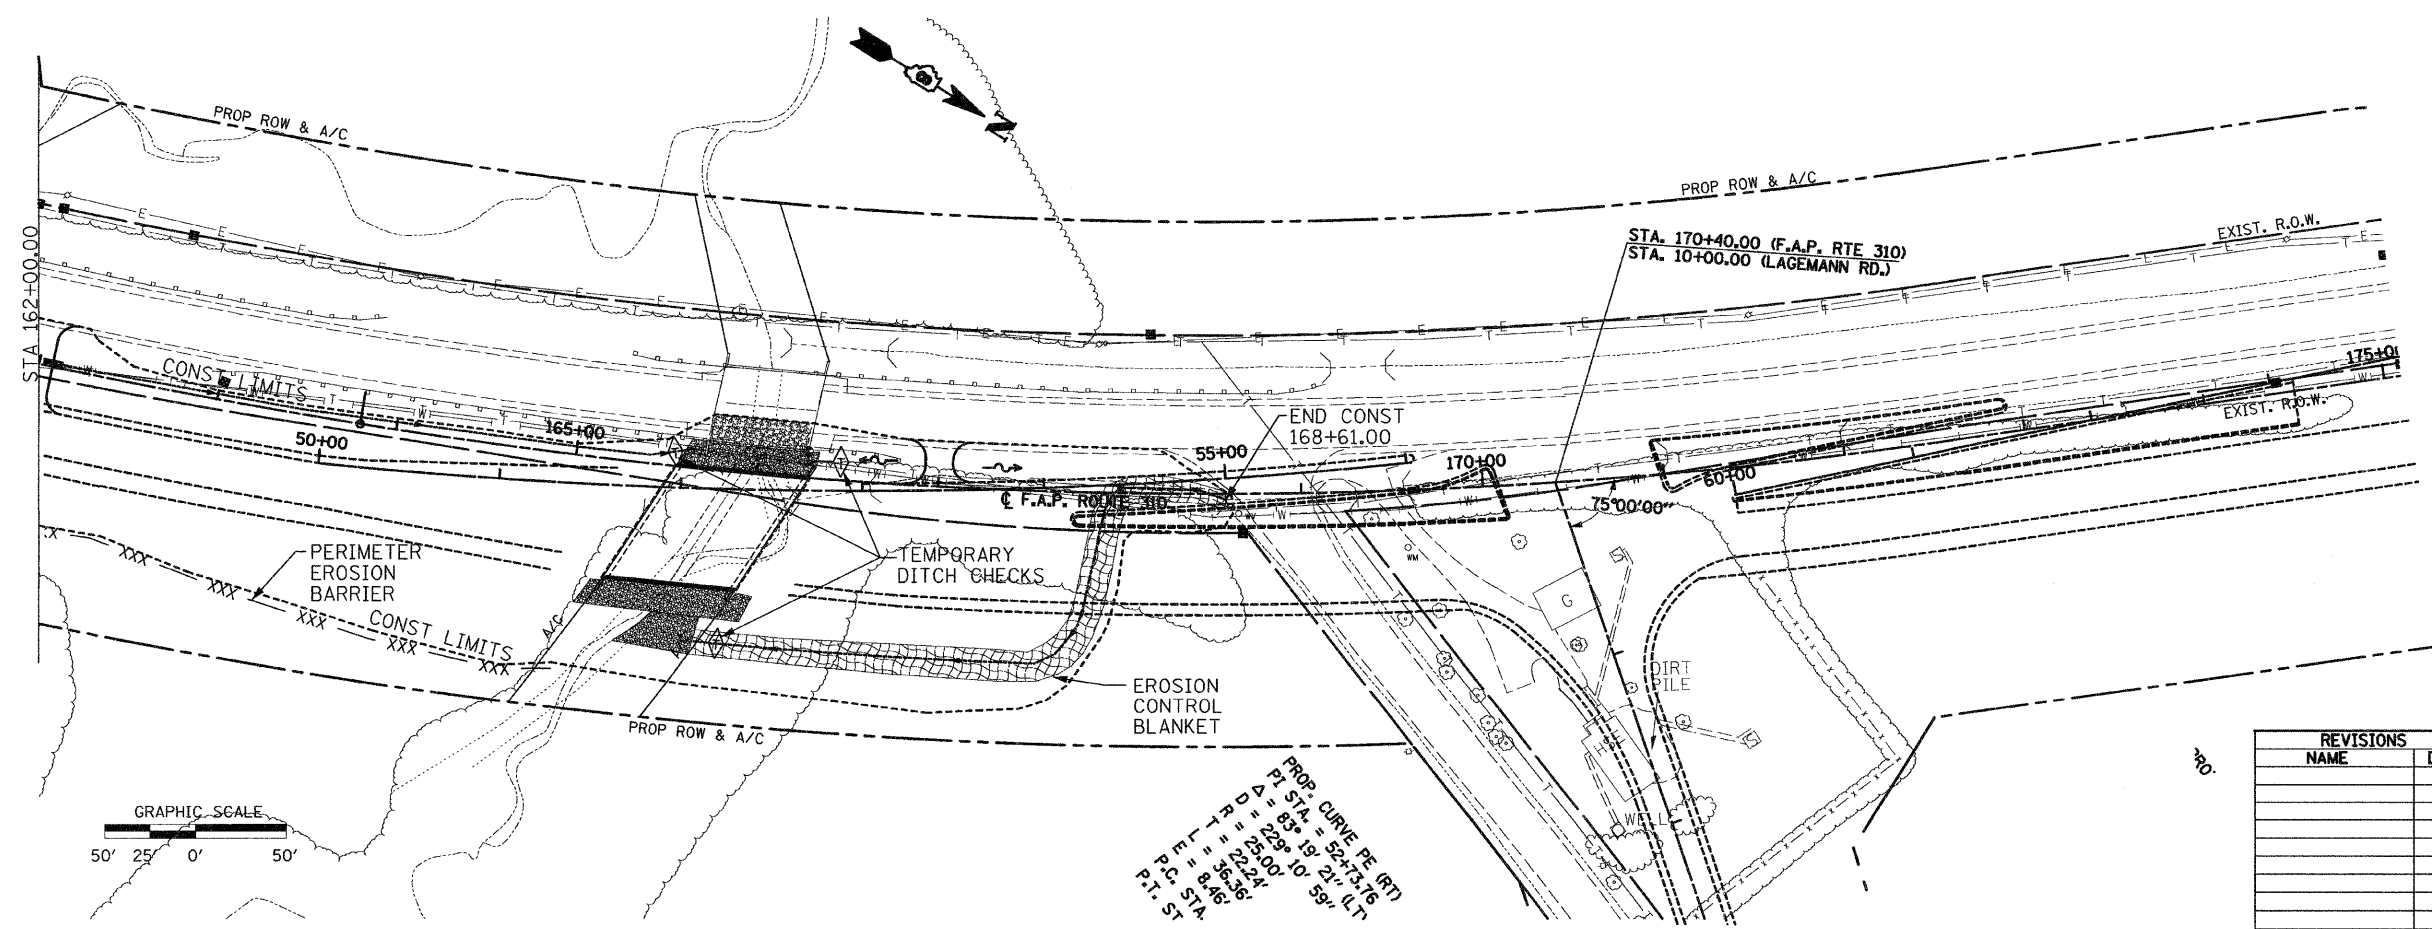


F.A.P. RTE.	SECTION	COUNTY	TOTAL SHEETS	SHEET NO.
310	60-(16B, 16-1B)	MADISON	62	12
STA. 155+50.00		TO STA. 168+61.00		
FED. ROAD DIST. NO.	ILLINOIS	FED. AID PROJECT		
CONTRACT NO. 76567				

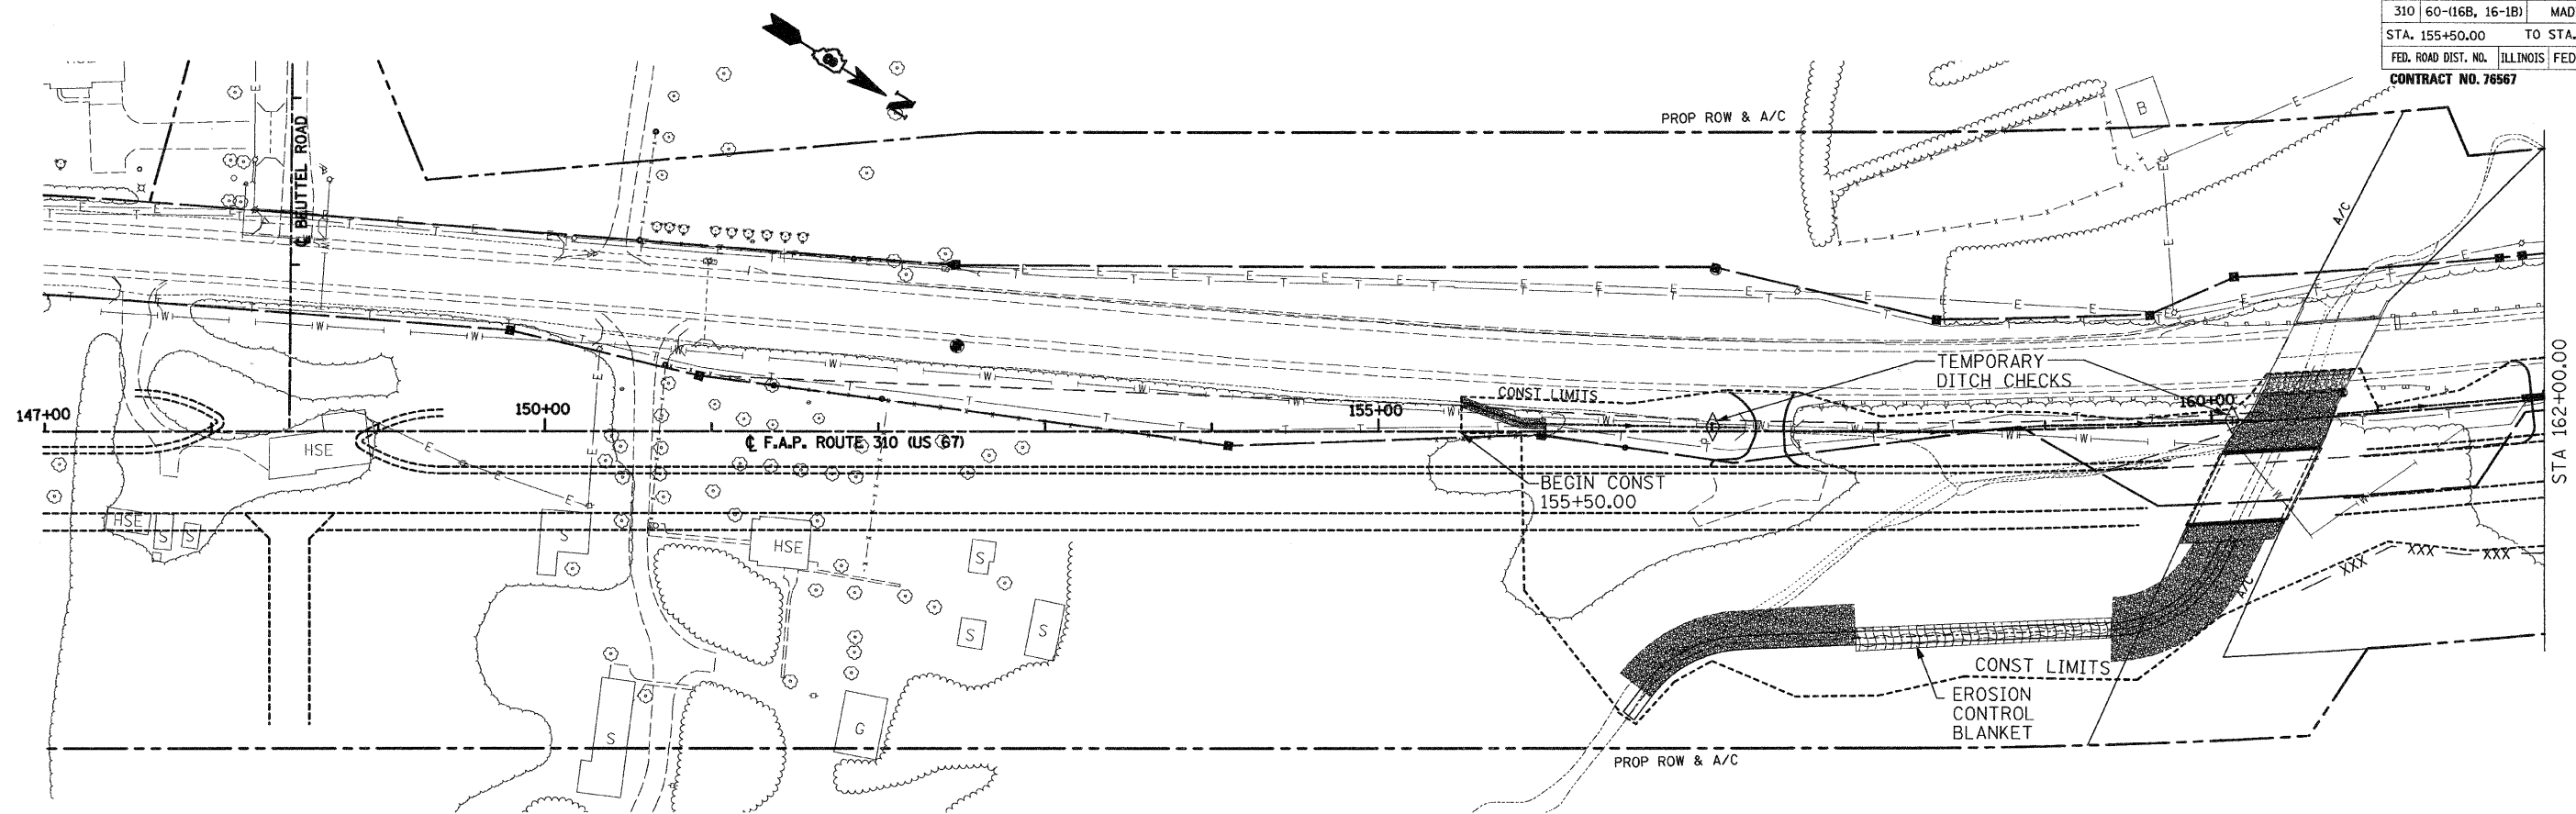

PROP. CURVE (E. RT)  
 P.I. STA. = 52+13.16  
 P.C. STA. = 29+10.59  
 P.T. STA. = 84+15.73  
 Δ = 29° 10' 59"

REVISIONS	
NAME	DATE

ILLINOIS DEPARTMENT OF TRANSPORTATION

### STORM WATER POLLUTION PREVENTION PLAN

SCALE: VERT.      DRAWN BY U.J.  
 HORIZ.              CHECKED BY M.A.R.  
 DATE 09-03-02