


F.A.P. RTE.	SECTION	COUNTY	TOTAL SHEETS	SHEET NO
310	60-(16B, 16-1B)	MADISON	62	48
STA. 157+00.00		TO STA. 157+00.00		
FED. ROAD DIST. NO.	ILLINOIS	FED. AID PROJECT		
CONTRACT NO. 76567				

DATE: _____
 PLOTTED: _____
 NOTE BOOK NO.: _____
 AREAS CHECKED: _____

DATE: _____
 PLOTTED: _____
 NOTE BOOK NO.: _____
 AREAS CHECKED: _____

PROP ROW & A/C @ 182' LT.

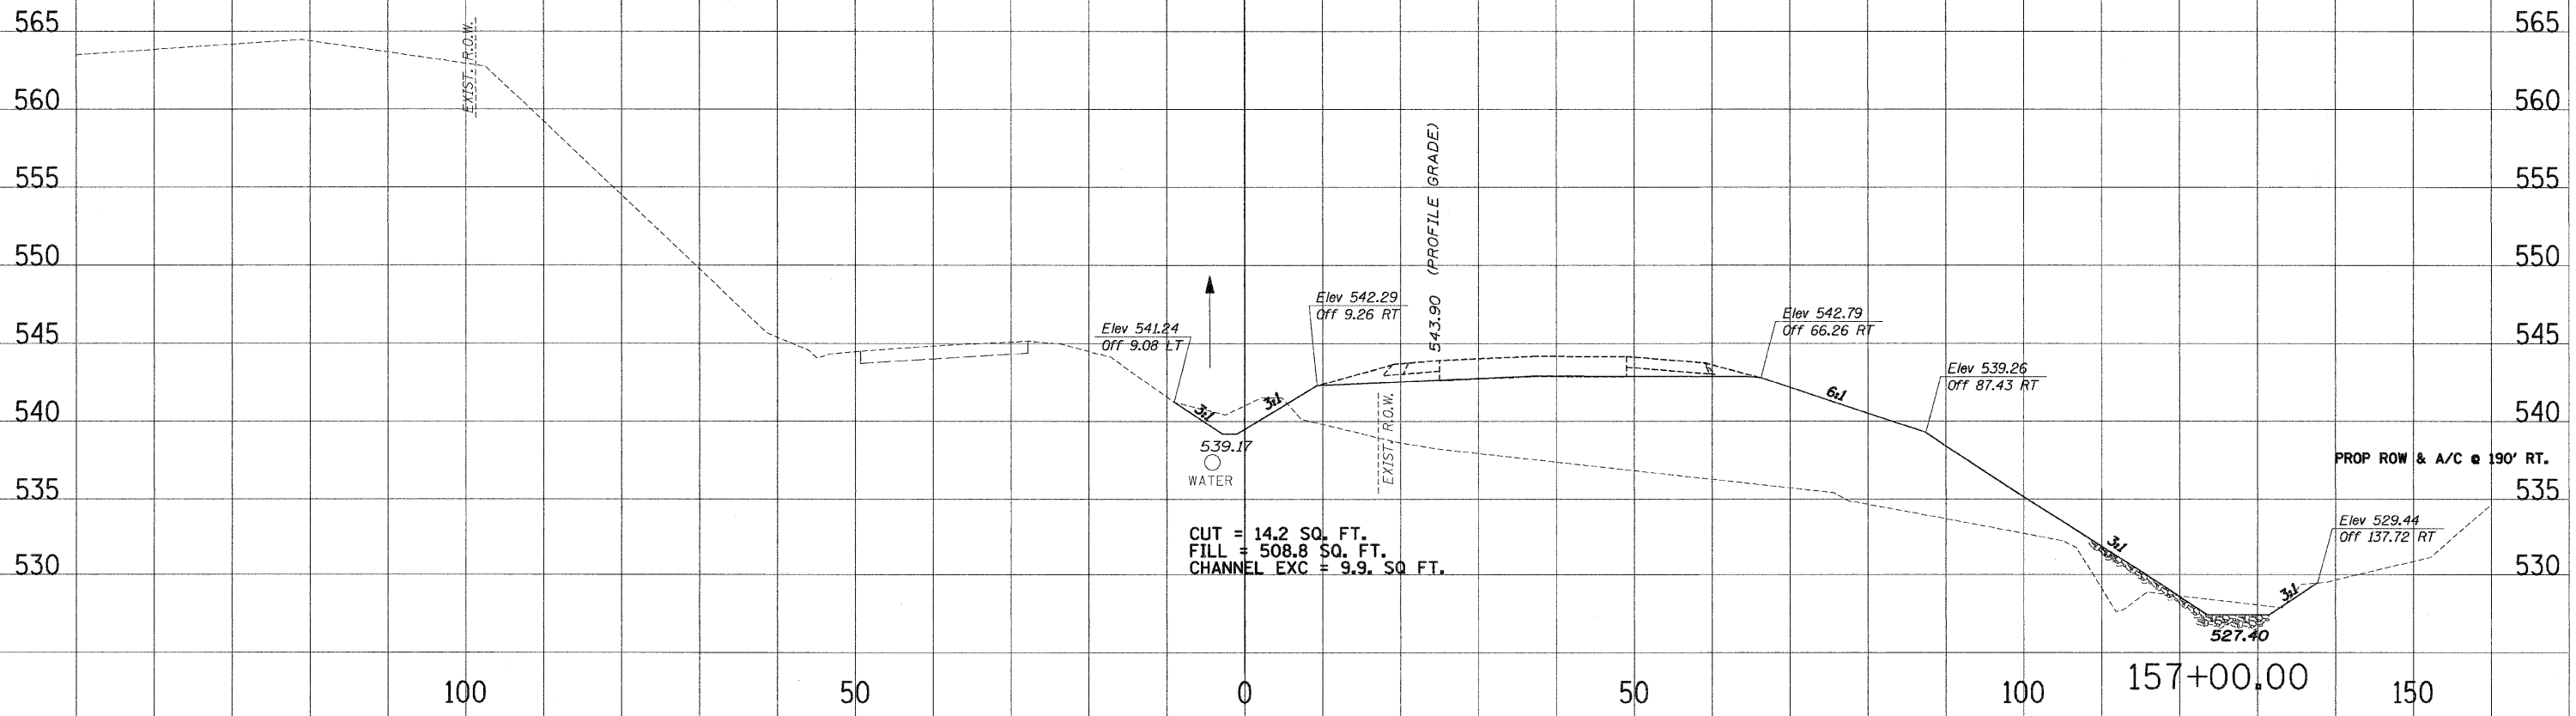

T:\2007-2008\310-76567\310-76567.dwg 12/27/2007 2:55:20 PM