


F.A.P. RTE.	SECTION	COUNTY	TOTAL SHEETS	SHEET NO
310	60-(16B, 16-1B)	MADISON	62	55
STA. 162+00.00		TO STA. 162+50.00		
FED. ROAD DIST. NO.	ILLINOIS	FED AID PROJECT		
CONTRACT NO. 76567				

SURVEY PLOTTED
 REVISIONS
 DATE
 NO.

SURVEY PLOTTED
 REVISIONS
 DATE
 NO.

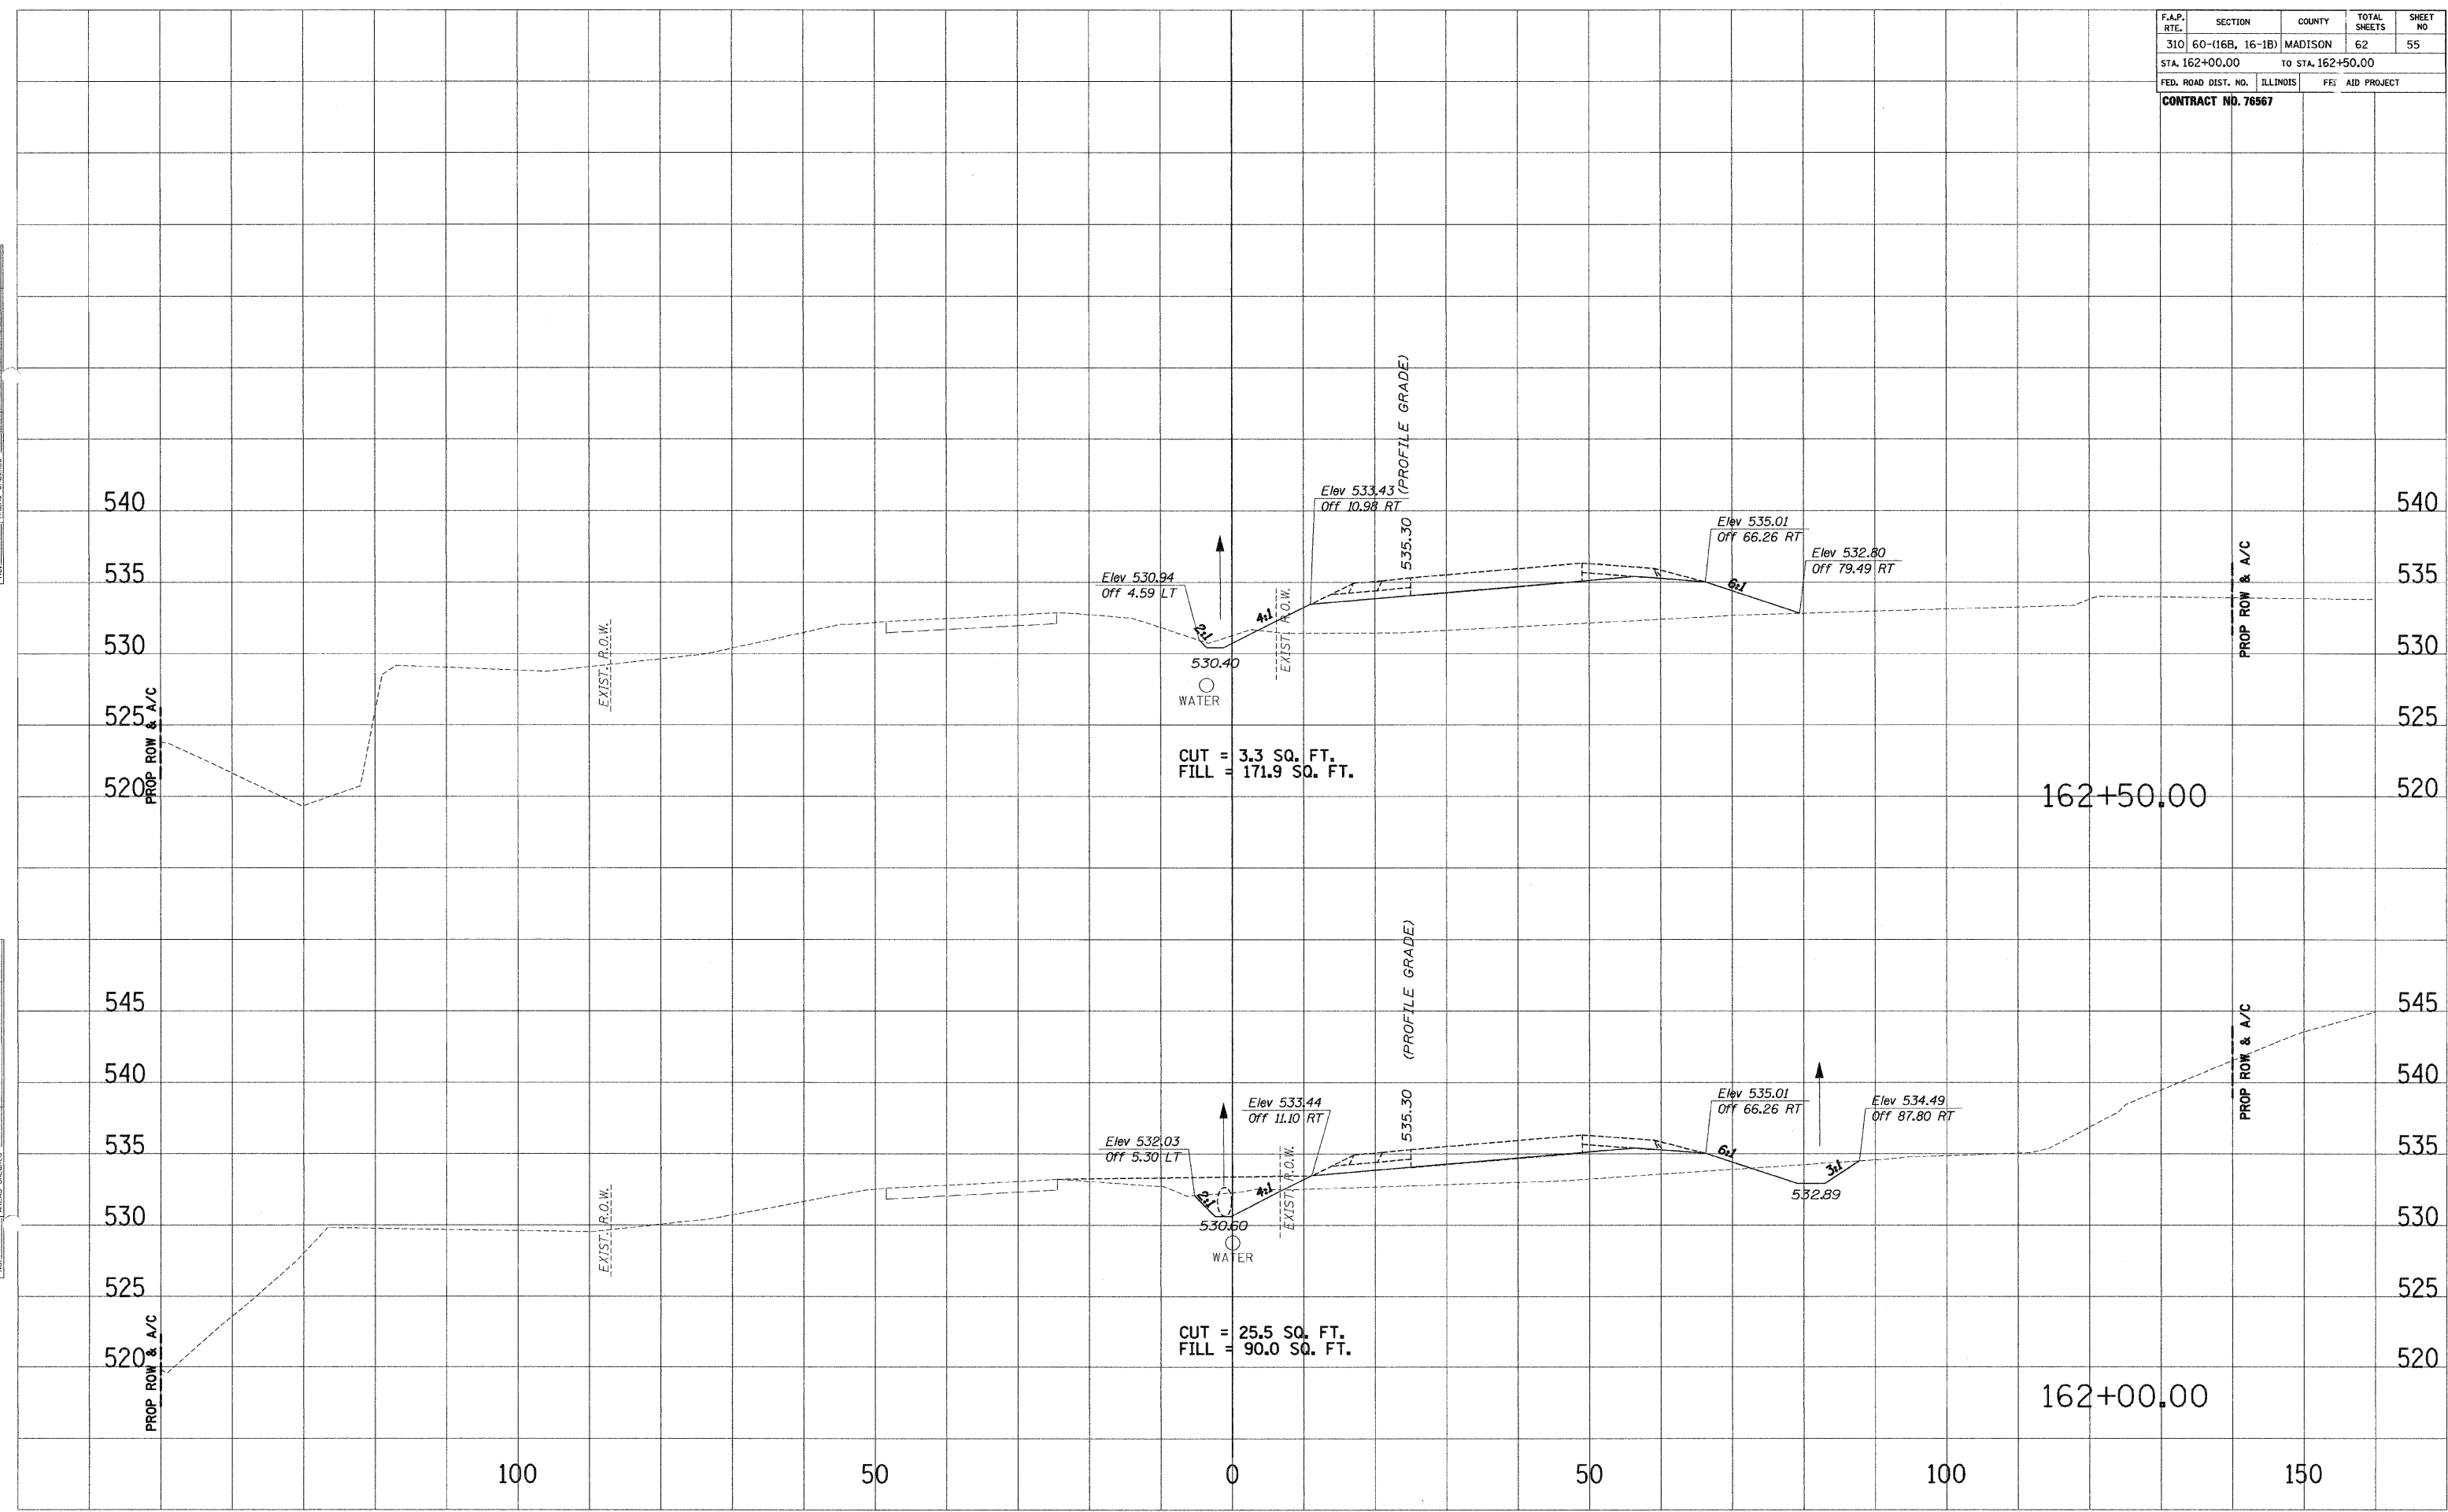

T:\2007-2008\310\310-16B\310-16B-1B.dwg 12/27/2007 3:06:07 PM