
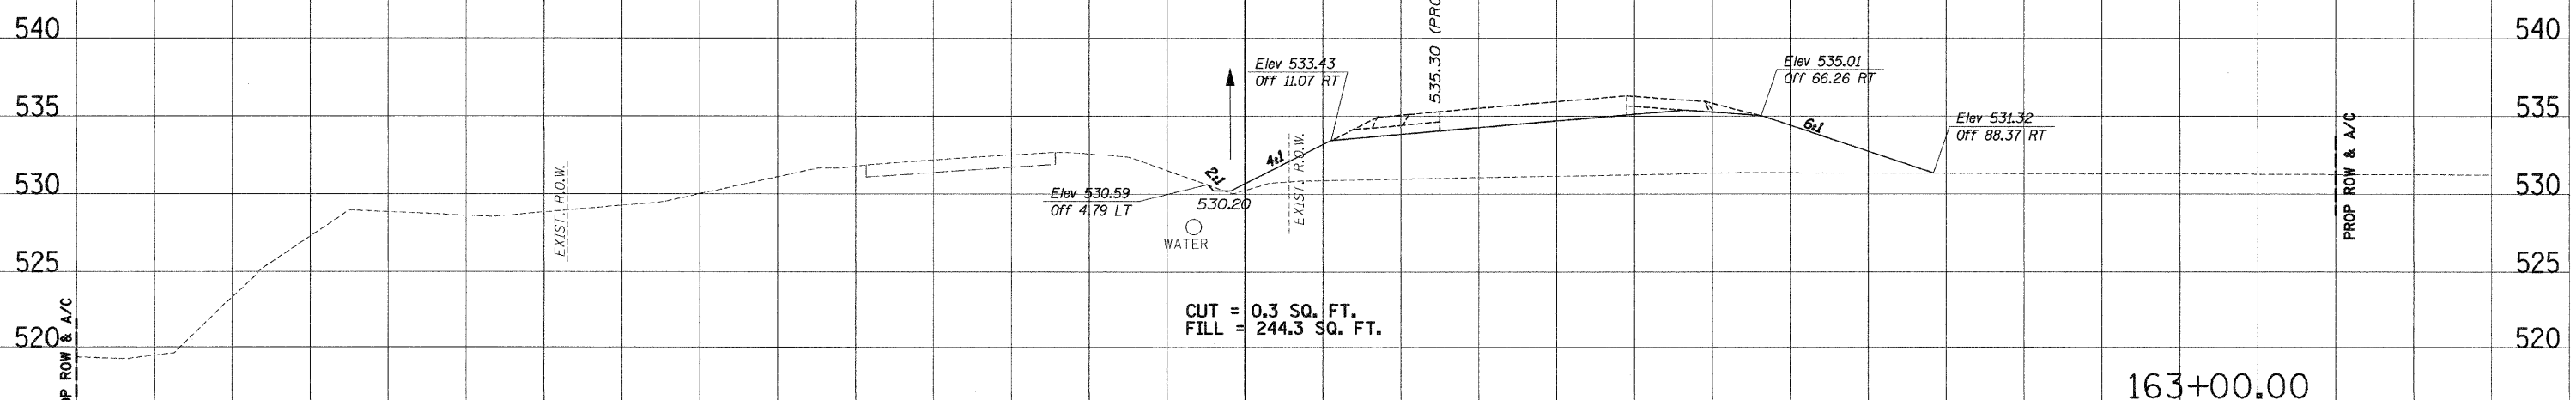


F.A.P. RTE.	SECTION	COUNTY	TOTAL SHEETS	SHEET NO
310	60-(16B, 16-1B)	MADISON	62	56
STA. 163+00.00		TO STA. 163+50.00		
FED. ROAD DIST. NO.		ILLINOIS	FED. AID PROJECT	
CONTRACT NO. 76567				

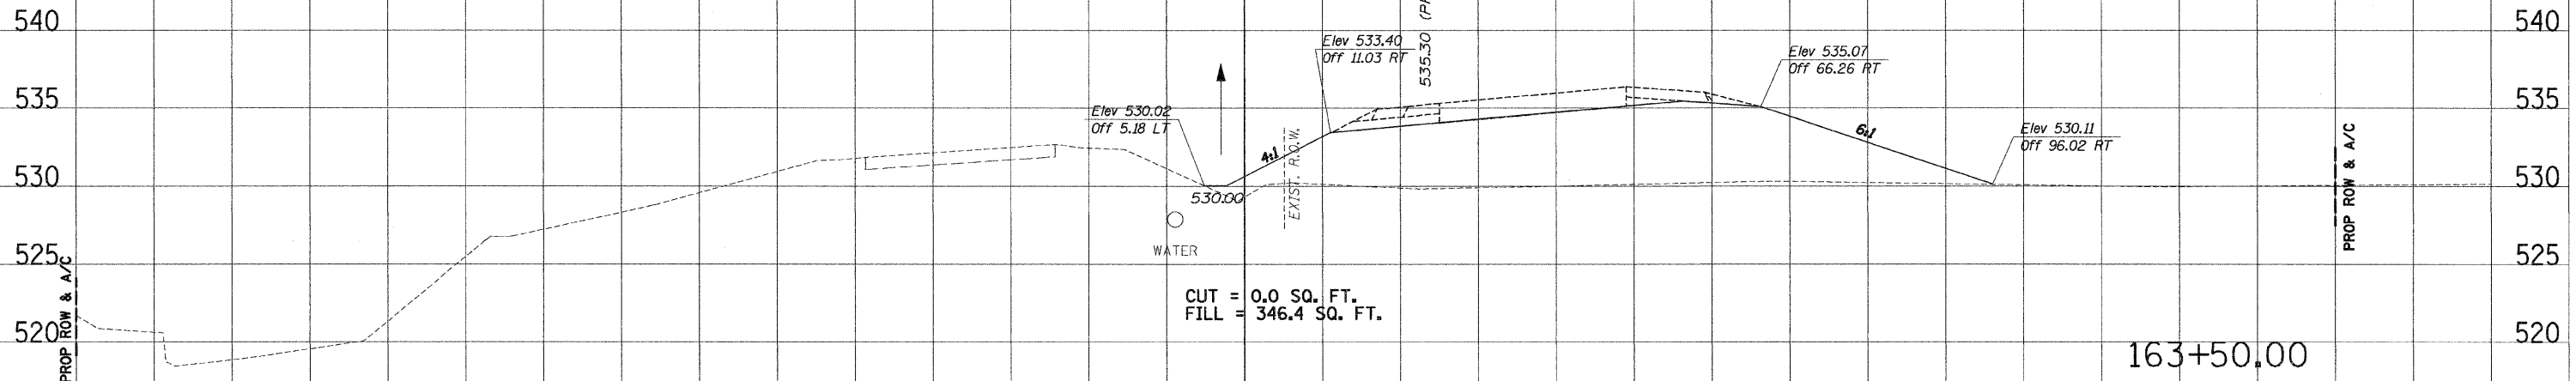

T:\0807-31\roadway\08-14-07\12/27/2007 3:00:13 PM