


F.A.P. RTE.	SECTION	COUNTY	TOTAL SHEETS	SHEET NO.
310	60-(16B, 16-1B)	MADISON	62	57
STA. 164+00.00		TO STA. 164+50.00		
FED. ROAD DIST. NO.	ILLINOIS	FED. AID PROJECT		
CONTRACT NO. 76567				

SURVEY: PLOTTED
 NOTE BOOK NO. _____
 REVISIONS: _____
 AREAS CHECKED: _____

SURVEY: PLOTTED
 NOTE BOOK NO. _____
 REVISIONS: _____
 AREAS CHECKED: _____

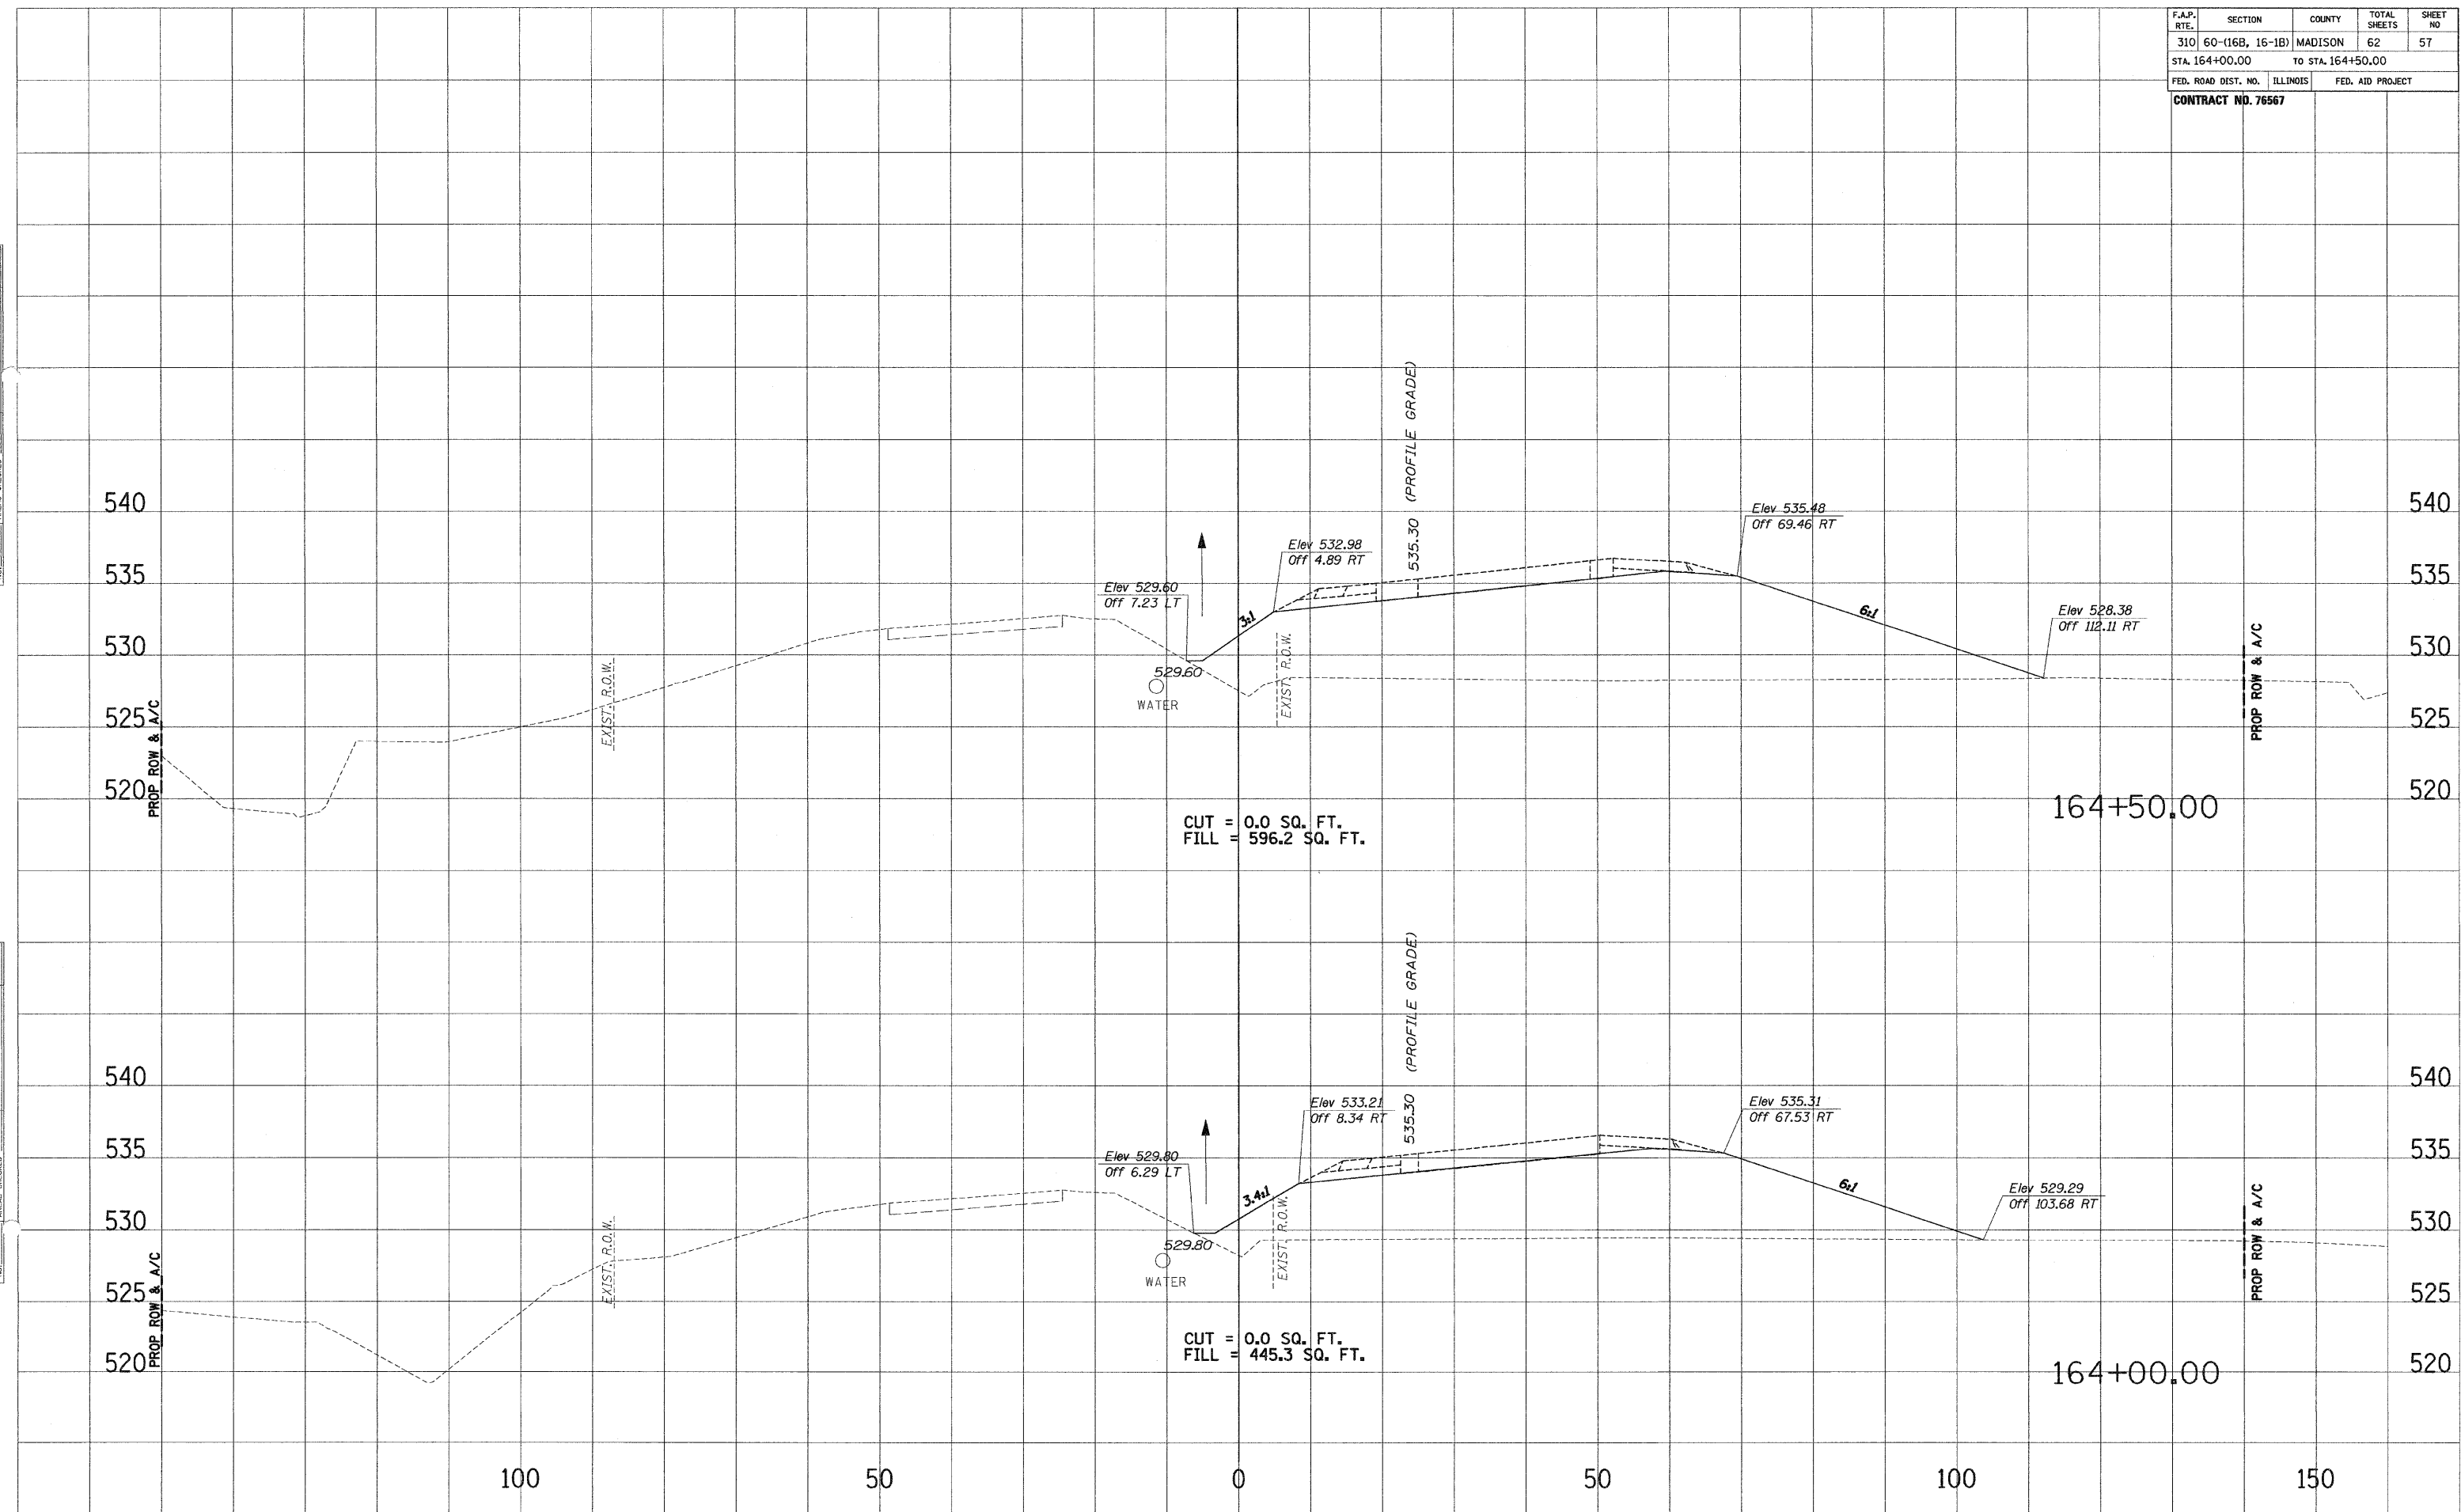

F:\1208-31\Drawings\Profile.dwg 12/27/2007 3:00:16 PM