


F.A.P. RTE.	SECTION	COUNTY	TOTAL SHEETS	SHEET NO.
310	60-(16B, 16-1B)	MADISON	62	62
STA. 169+00.00		TO STA. 170+00.00		
FED. ROAD DIST. NO.	ILLINOIS	FED. AID PROJECT		
<b>CONTRACT NO. 76567</b>				

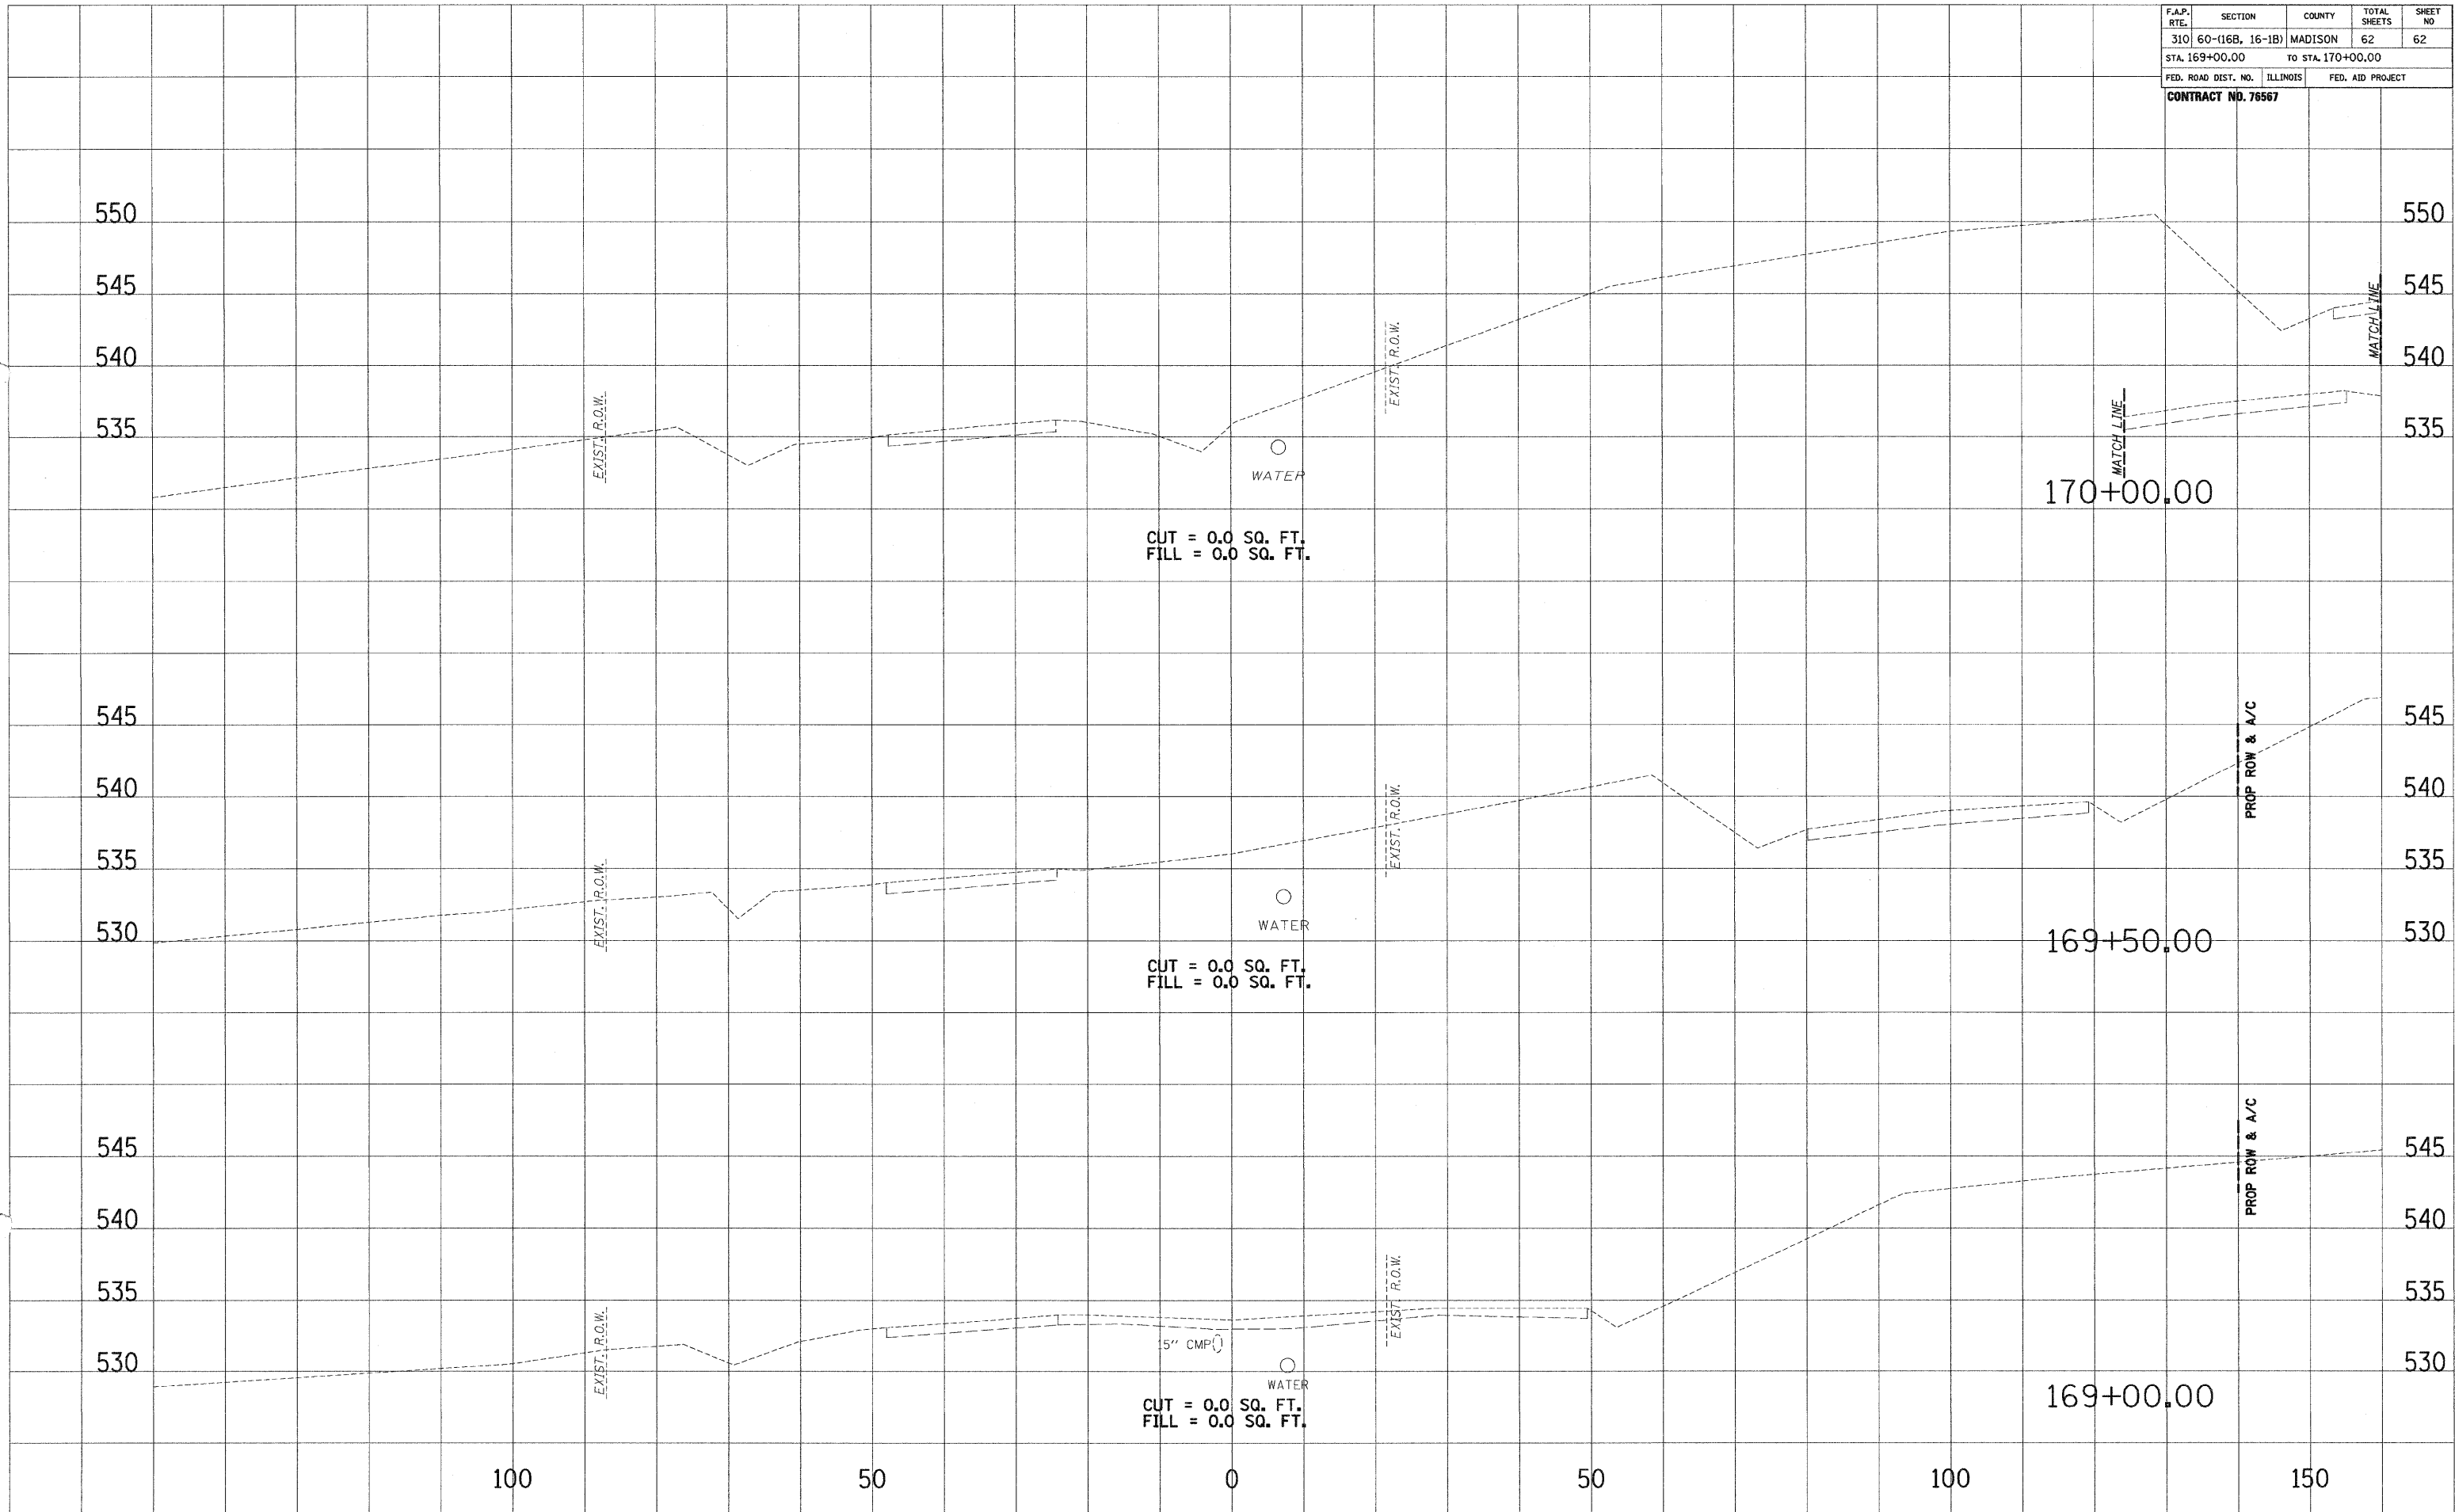

SURVEY PLOTTED  
 NOTE BOOK  
 AREAS CHECKED

SURVEY PLOTTED  
 NOTE BOOK  
 AREAS CHECKED

F:\2009-2010\310\310-16B-16-1B.dwg 12/27/2007 3:00:24 PM