

F.A.U. RTE.	SECTION	COUNTY	TOTAL SHEETS	SHEET NO.
3887	96-00159-00-CH	KANE	70	1

CONTRACT NO.: 83943

STATE OF ILLINOIS  
DEPARTMENT OF TRANSPORTATION  
DIVISION OF HIGHWAYS

**PLANS FOR PROPOSED  
FEDERAL AID HIGHWAY**

**FEBRUARY 13, 2008**

FOR INDEX OF SHEETS, SEE SHEET NO. 2

PROJECT LOCATED IN THE CITY OF ELGIN



IL ROUTE 31  
ADT: 34,300 (2025)  
POSTED SPEED LIMIT: 30 MPH  
DESIGN DESIGNATION: PRINCIPAL ARTERIAL  
DESIGN SPEED: 30 MPH

WING STREET  
ADT: 15,800 (2025)  
POSTED SPEED LIMIT: 30 MPH  
DESIGN DESIGNATION: COLLECTOR  
DESIGN SPEED: 30 MPH

FAU 3887 (ILLINOIS ROUTE 31)  
AND FAU 1307 (WING STREET)  
SECTION 96-00159-00-CH  
INTERSECTION IMPROVEMENTS  
PROJECT M-8003 (958)  
KANE COUNTY  
JOB NO.: C-91-031-00




LOCATION OF SECTION INDICATED THUS: —

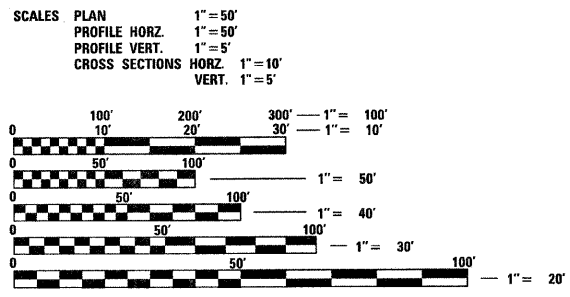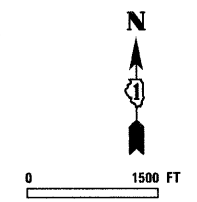

FULL SIZE PLANS HAVE BEEN PREPARED USING STANDARD ENGINEERING SCALES. REDUCED SIZED PLANS WILL NOT CONFORM TO STANDARD SCALES. IN MAKING MEASUREMENTS ON REDUCED PLANS, THE ABOVE SCALES MAY BE USED.

J.U.L.I.E.  
JOINT UTILITY LOCATION INFORMATION FOR EXCAVATION  
1-800-892-0123

CONTRACT NO. 83943

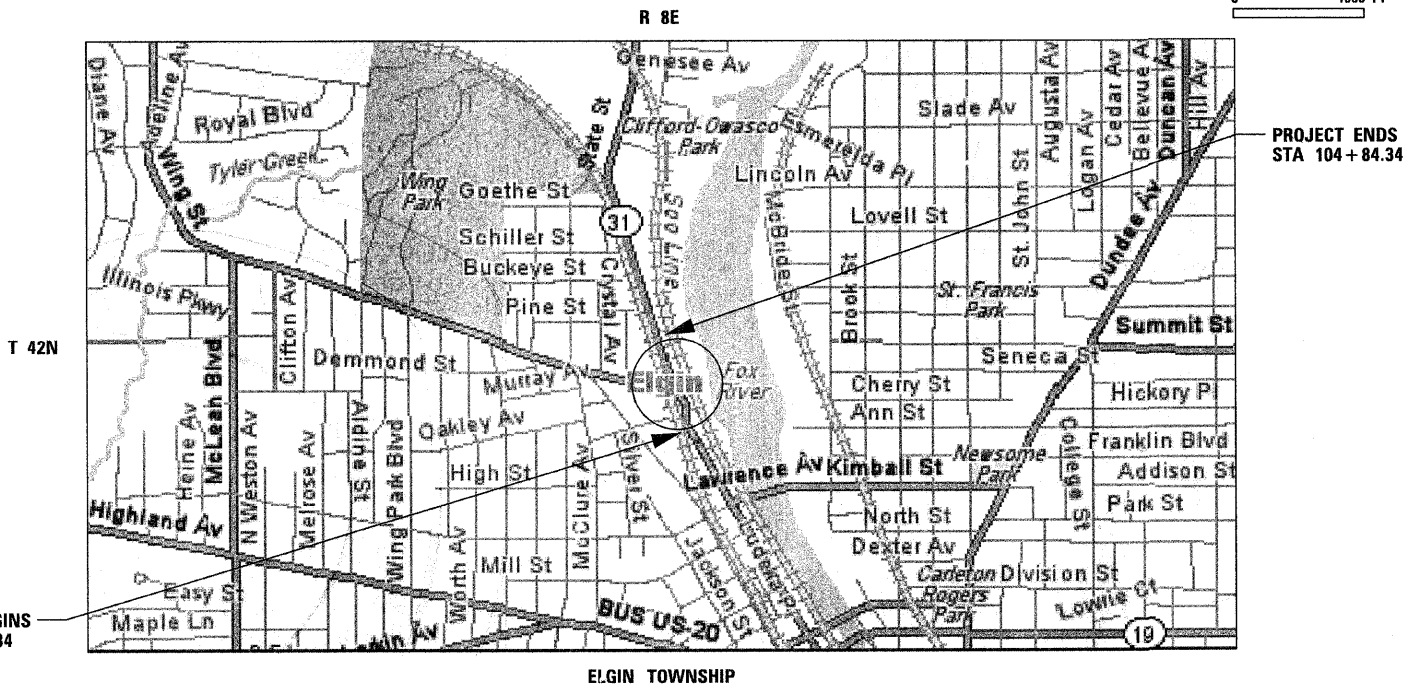

PROJECT NET AND GROSS LENGTH = 1505 FT (0.29 MILE)



February 19, 2008  
*Timothy Chin*  
TIMOTHY CHIN  
ILLINOIS REG. PROFESSIONAL ENGINEER NO. 062-056204  
EXPIRATION DATE 11-30-2009

**RH&A**  
Robert H. Anderson & Associates, Inc.  
Consulting Engineers  
Timbers Professional Center  
220 West River Drive, St. Charles, IL 60174  
Phone - 630.584.3530 Fax - 630.584.3047

STATE OF ILLINOIS  
DEPARTMENT OF TRANSPORTATION  
DIVISION OF HIGHWAYS

APPROVED *Joseph Eric*  
February 19, 2008  
CITY OF ELGIN, CITY ENGINEER

PASSED *February 20, 2008*  
*Charles H. Holt*  
DISTRICT ENGINEER OF LOCAL ROADS & STREETS

RELEASING FOR BID  
BASED ON LIMITED  
REVIEW *February 20, 2008*  
*Diana M. O'Keefe*  
DEPUTY DIRECTOR OF HIGHWAYS, REGION 1 ENGINEER

**PRINTED BY THE AUTHORITY  
OF THE STATE OF ILLINOIS**

FIELD ENGINEER: MARILYN SOLOMON (847) 705-4407  
2/19/2008 H:\ELGIN\12991\DESIGN\DRAWING\CLC.DGN